
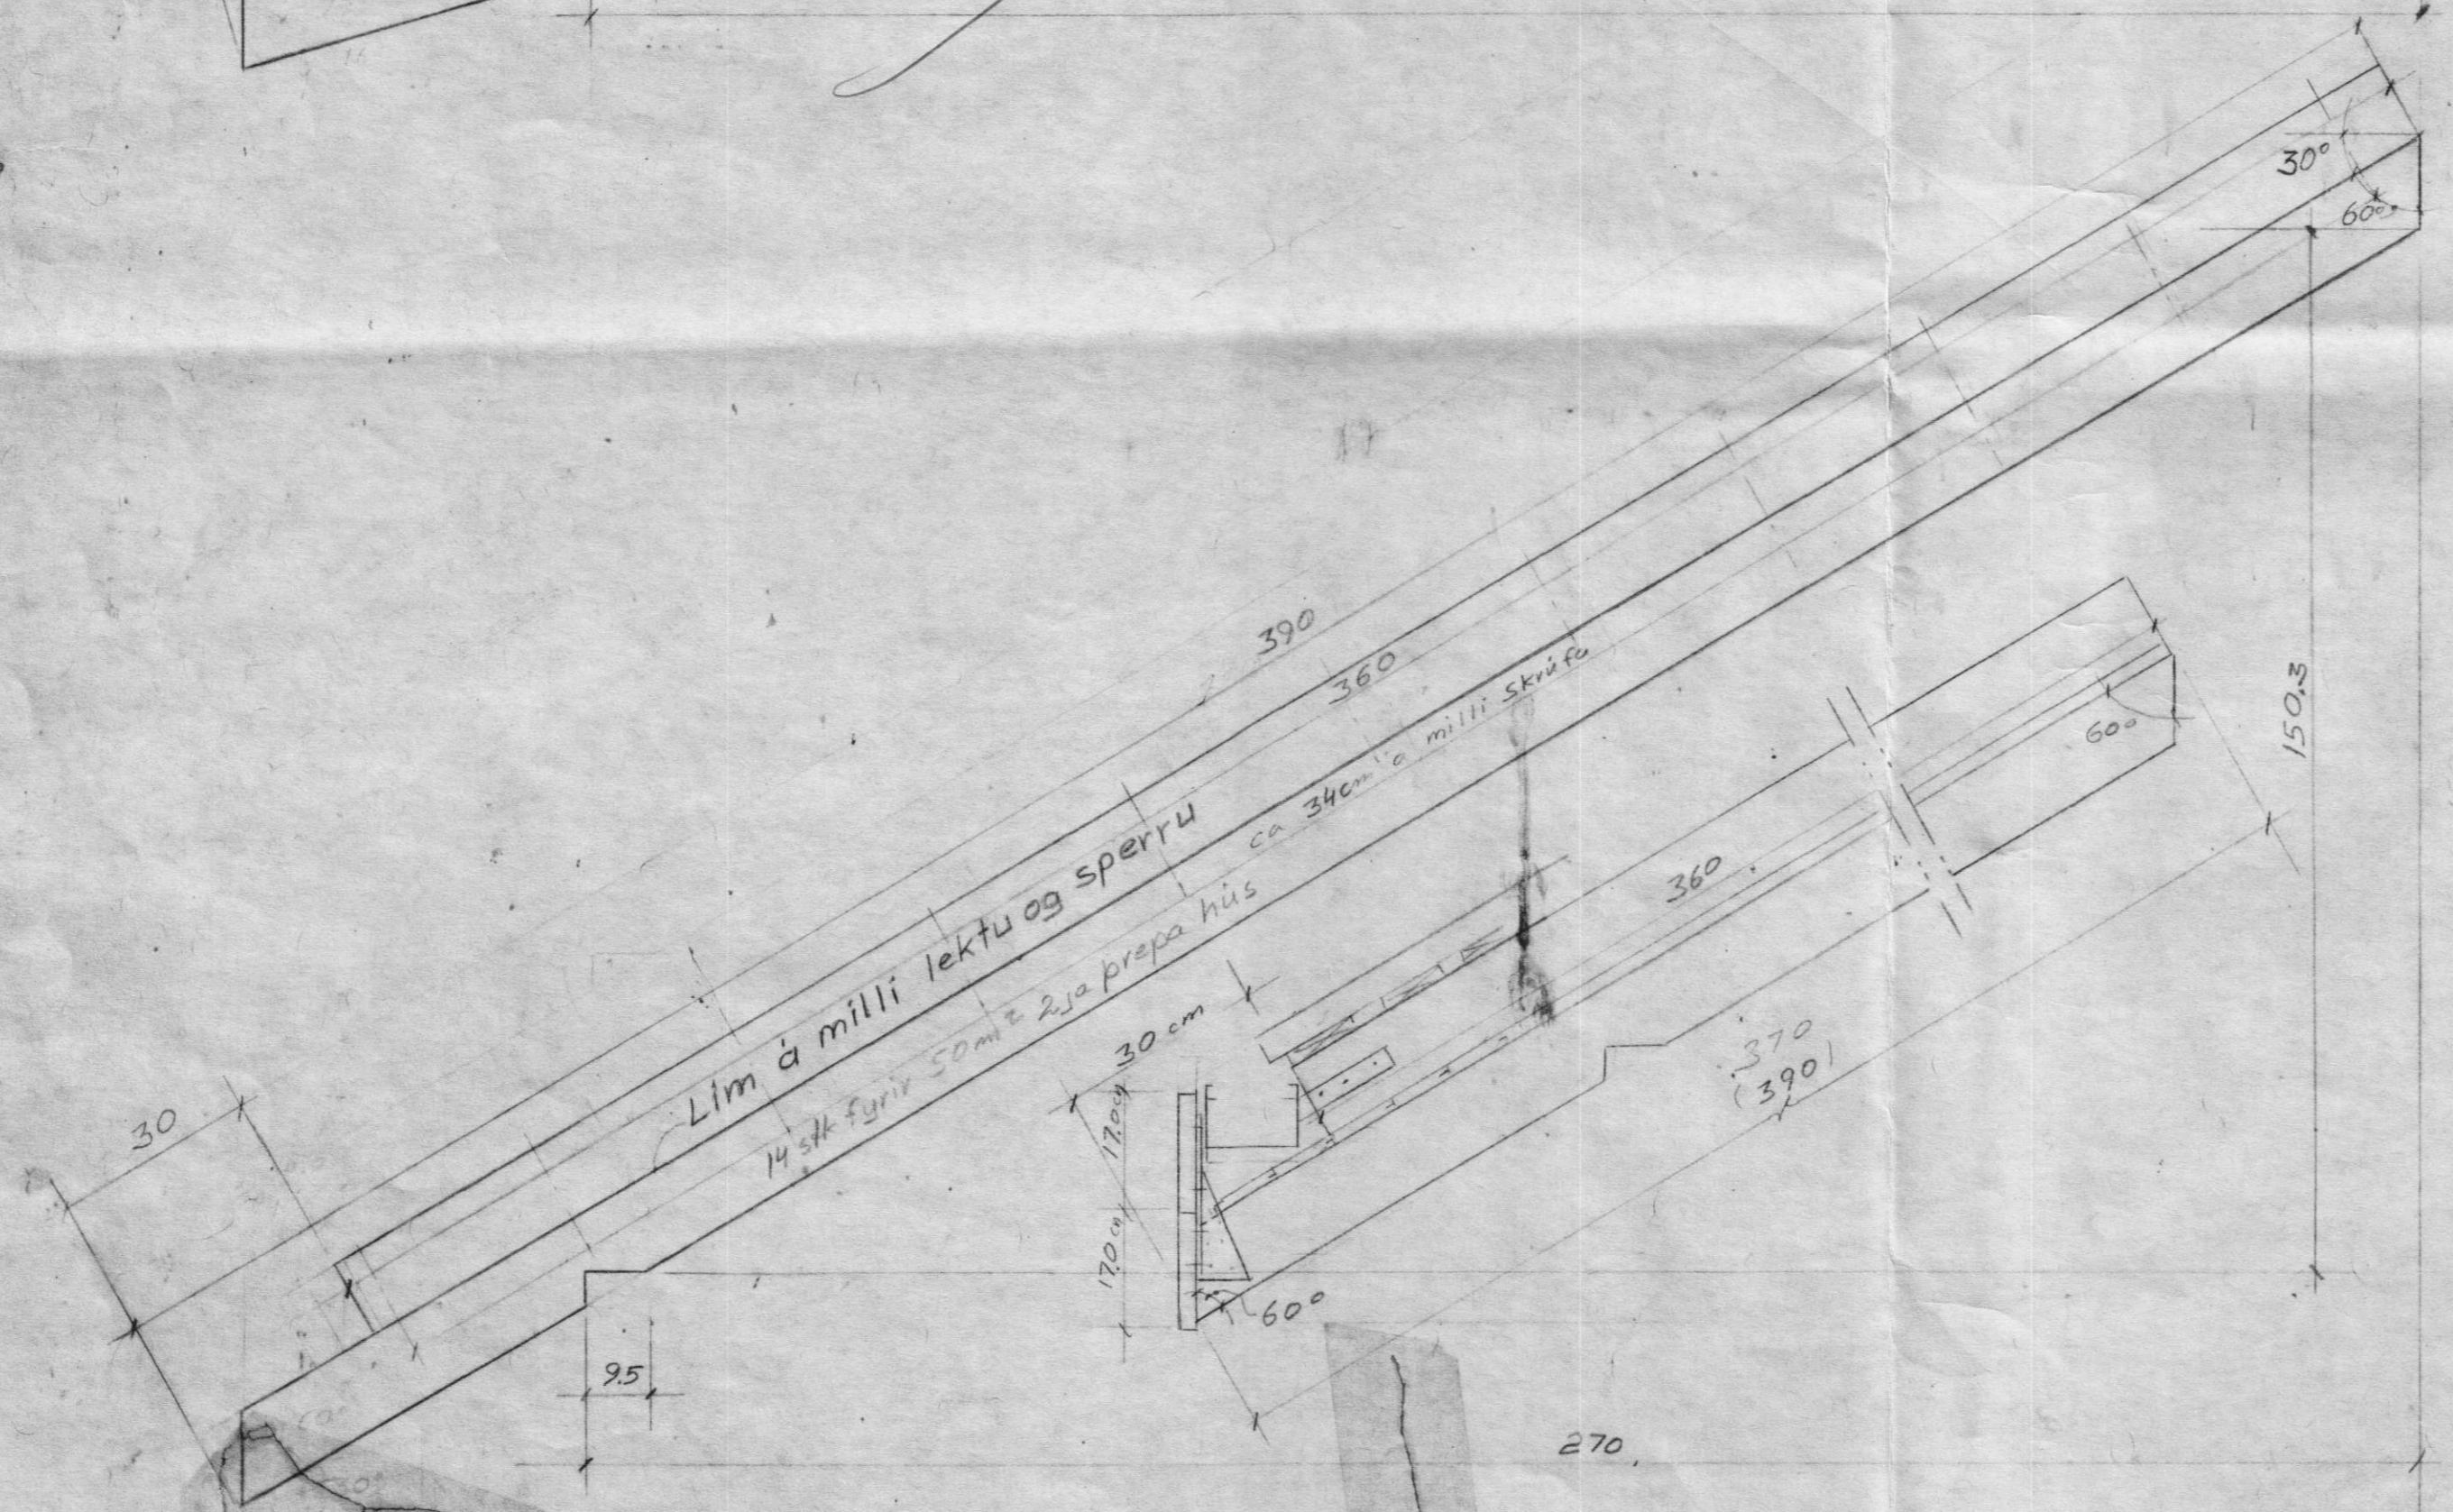
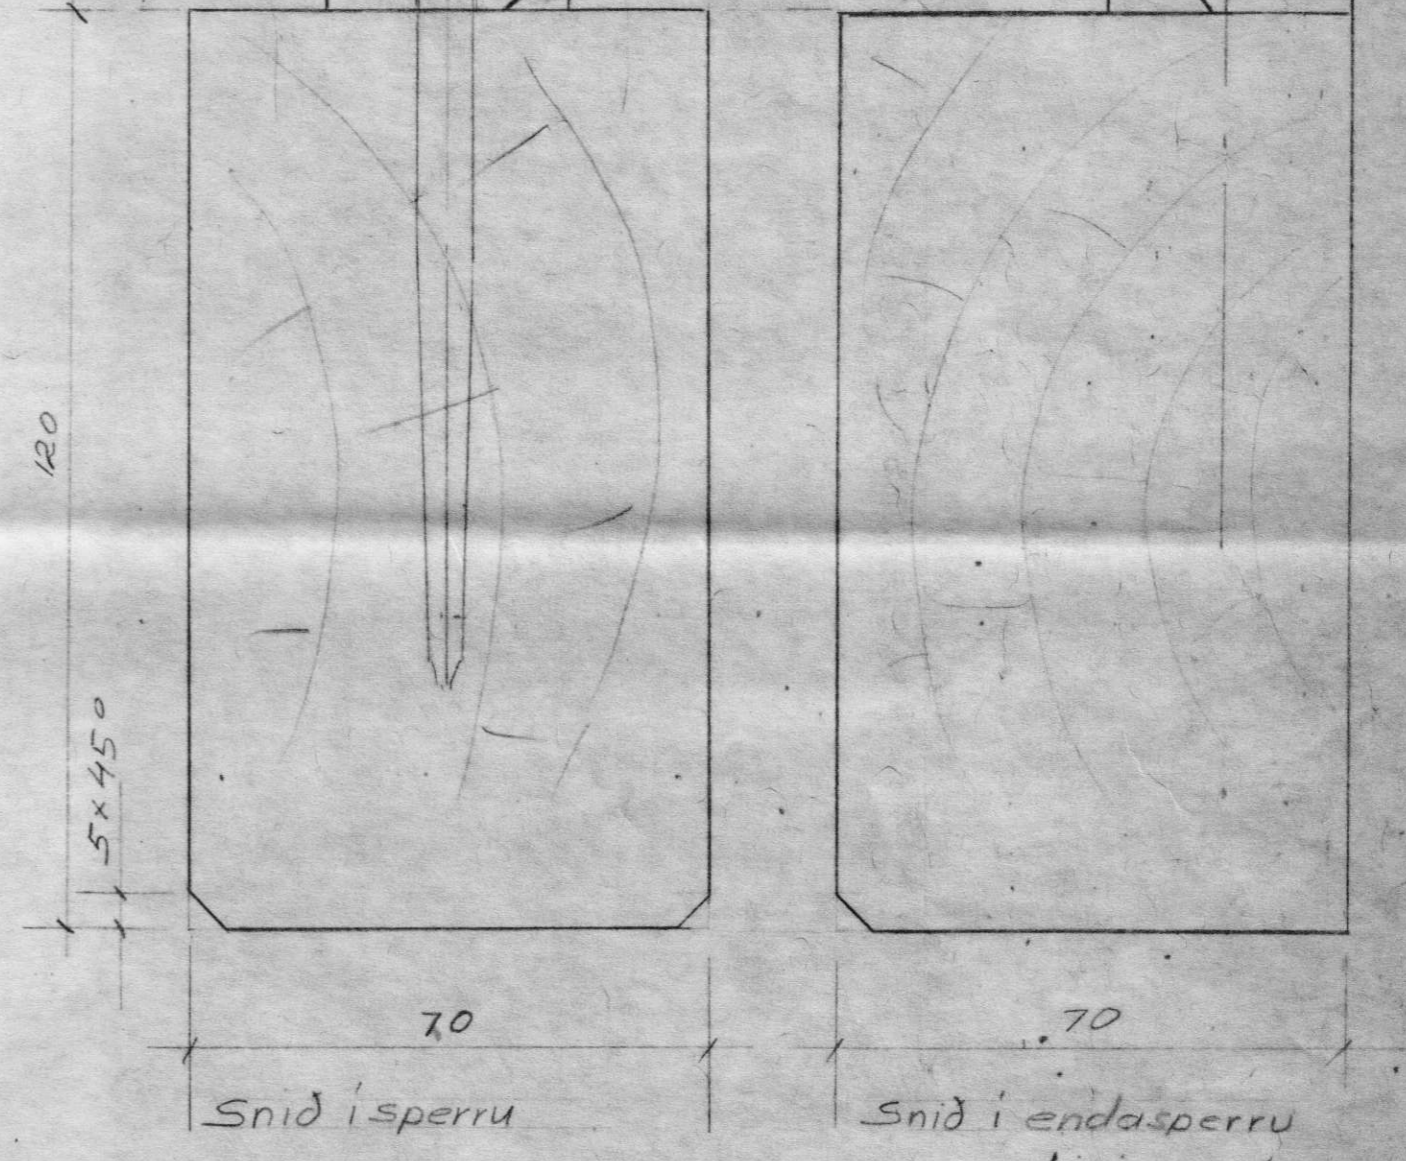
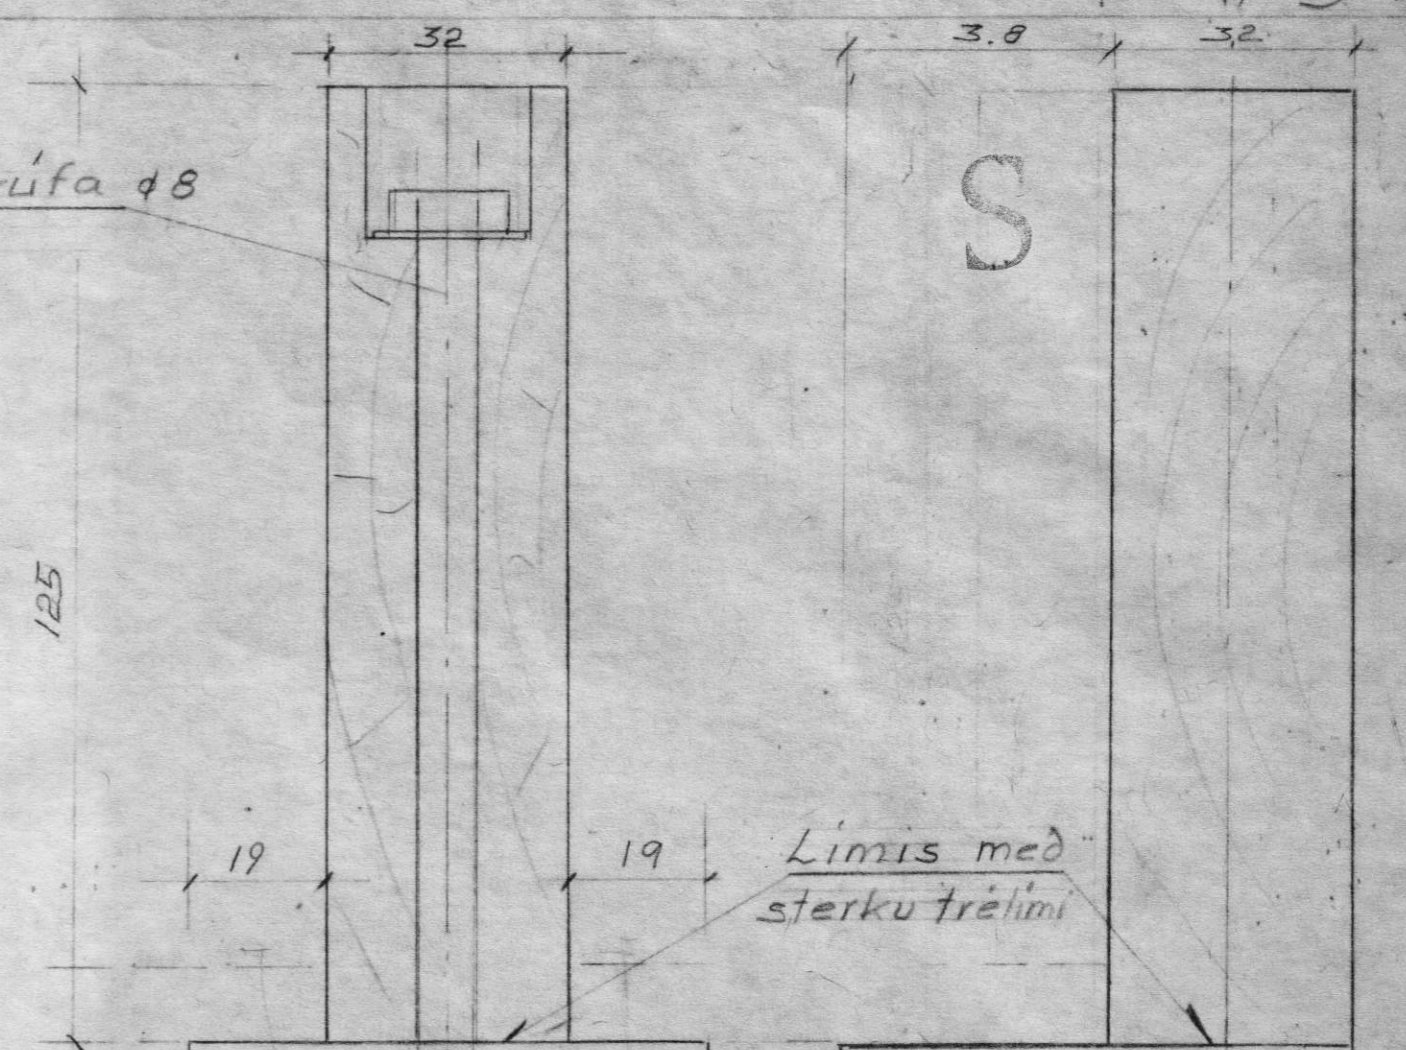


Frönsk skrúfa 48
X 190

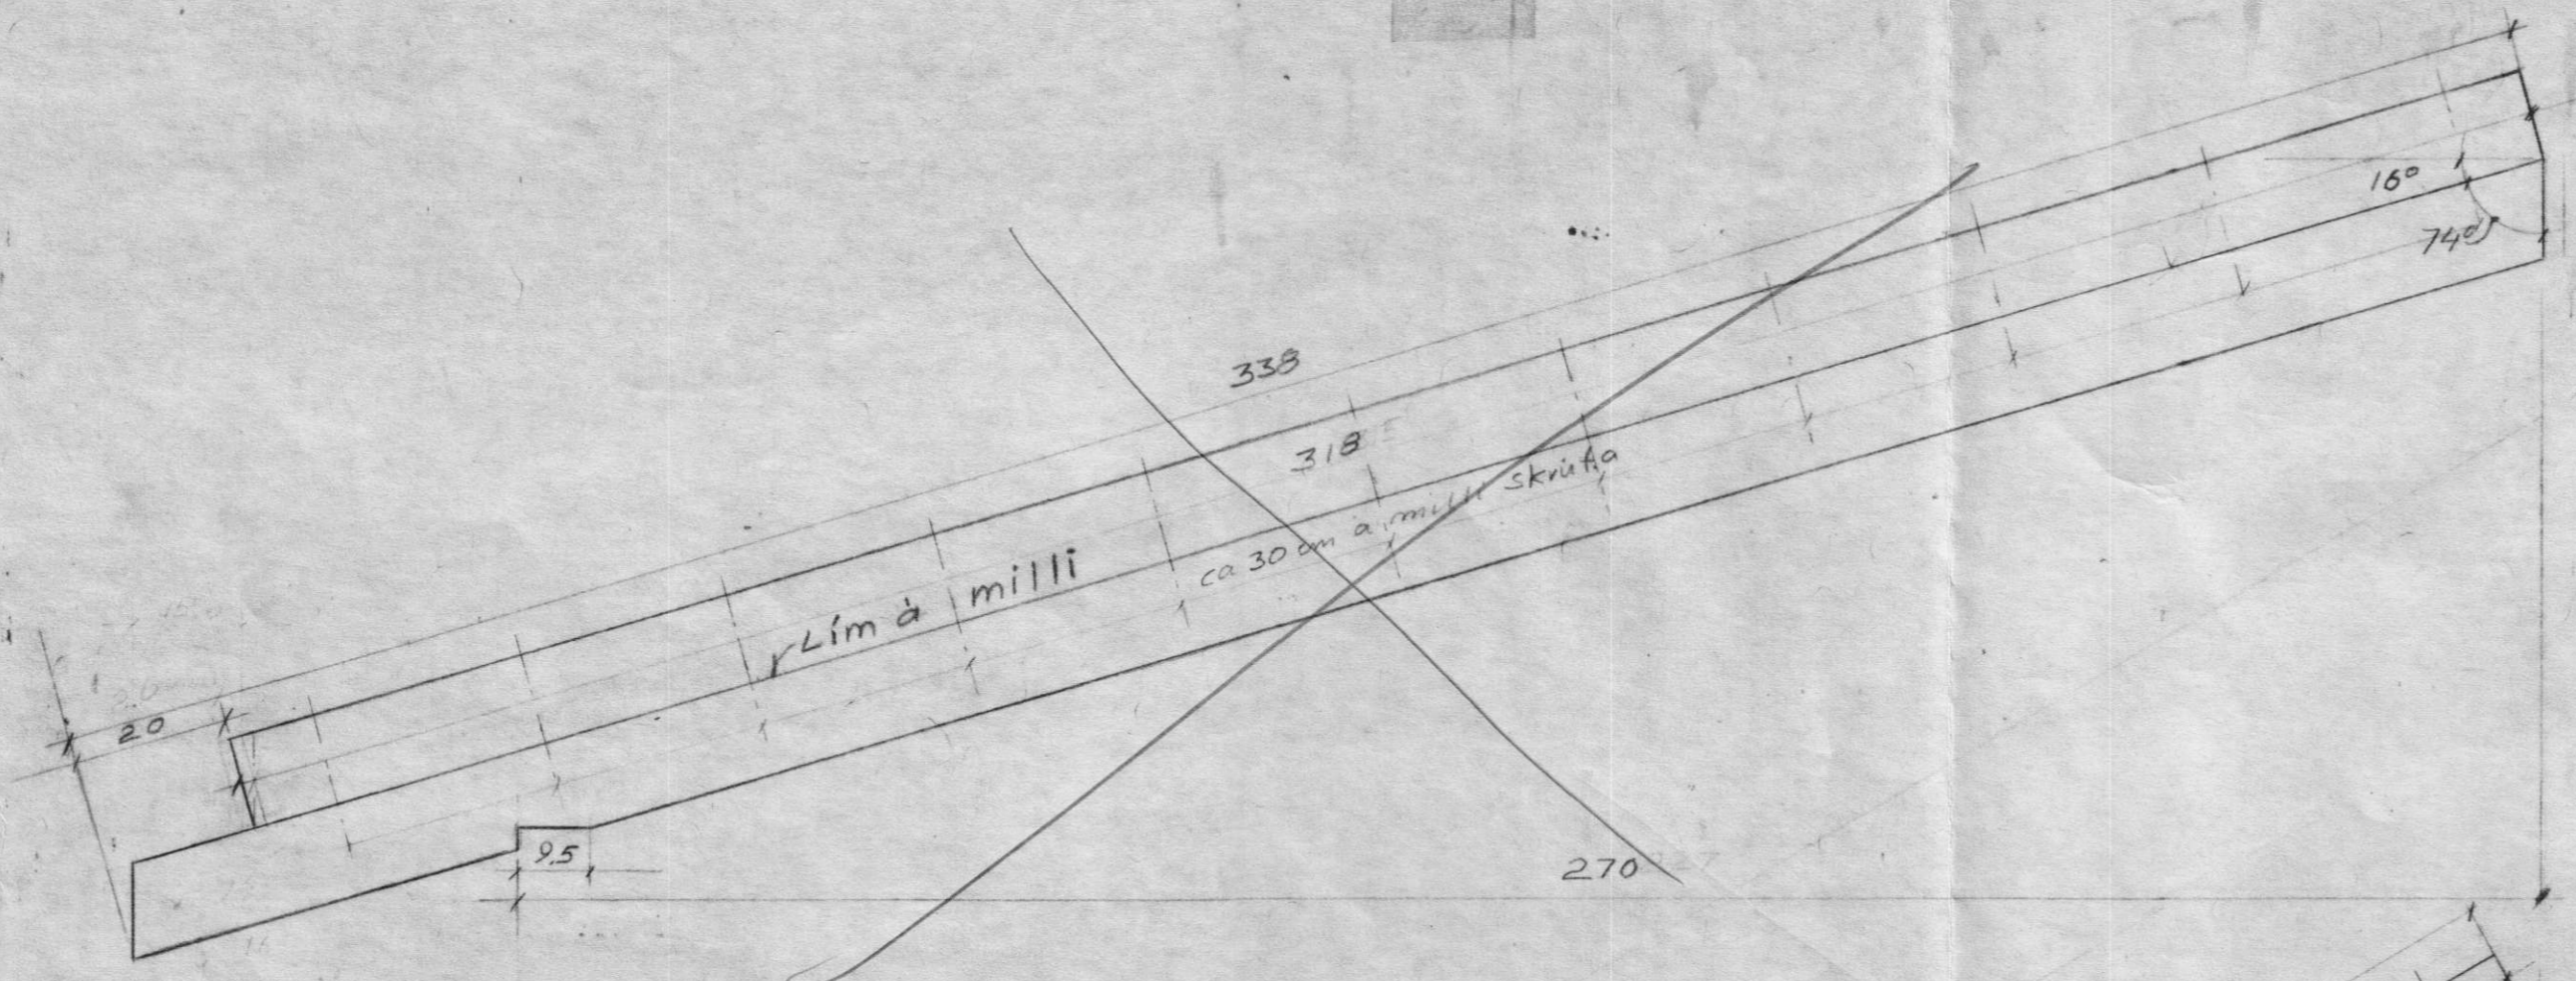

	Sperra 5,4 m	TEIKNIVANGUR
MKV 1:10	Hús í landi Króks, Ásahreppi, Rangárvallasýslu, Lónsholt nr. H8	D. 01.11.95
	Kristinn Magnússon	Teikn. Nr. 4-3