


9 stk.

1 stk

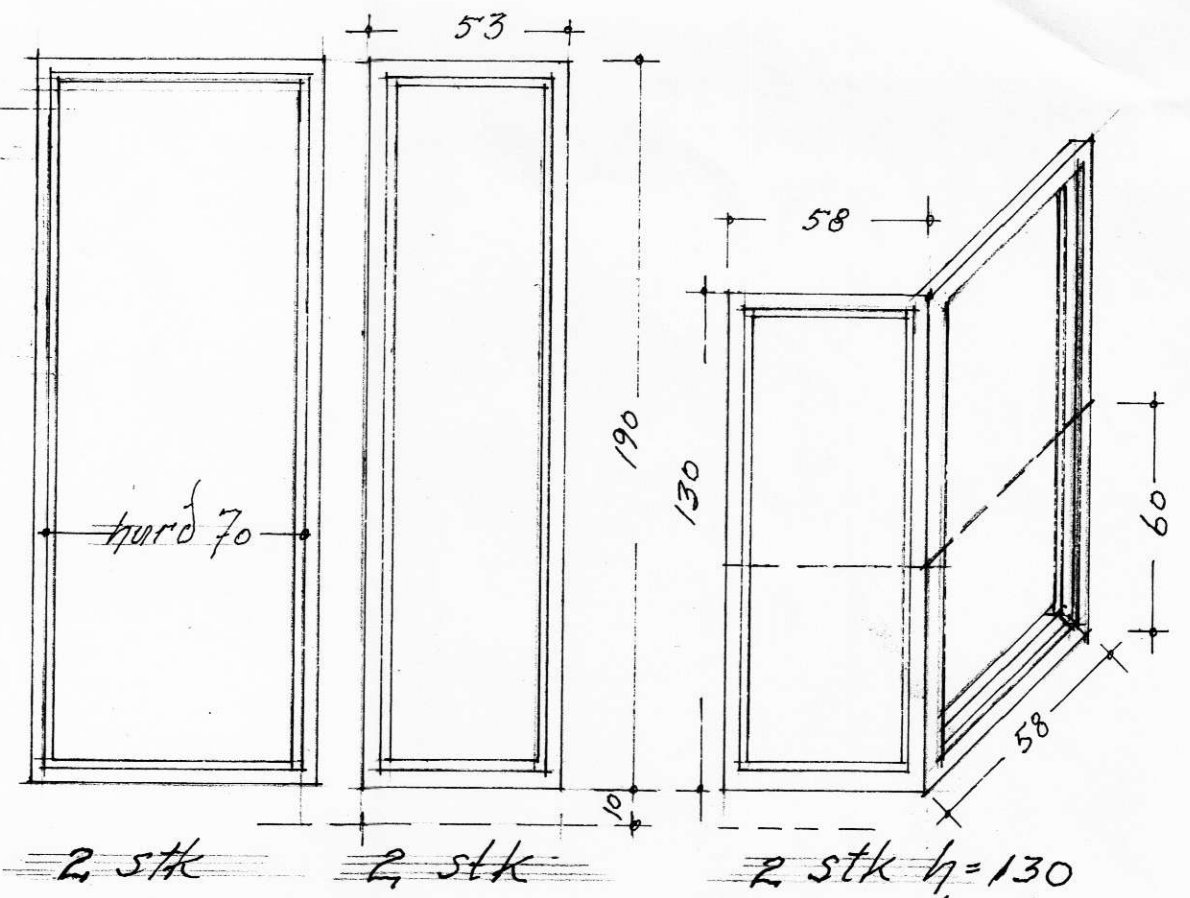


2 stk


2 stk

2 stk h=130

1 --- h=60

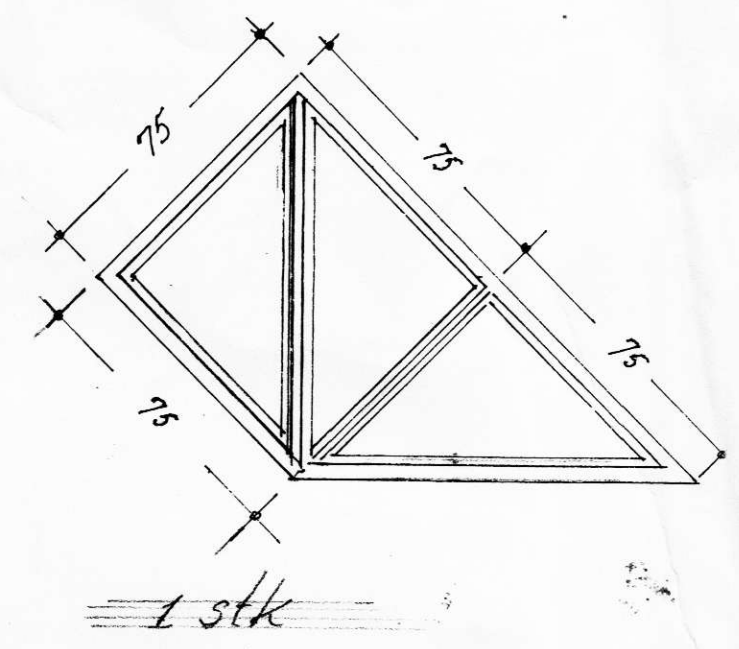


1 stk

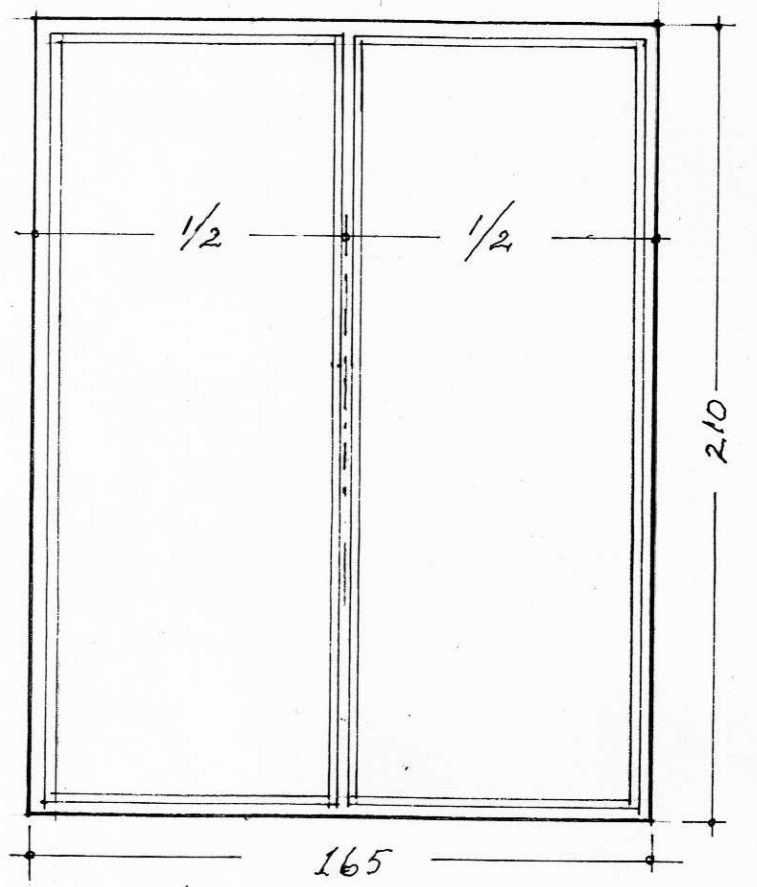

2 stk.

efni fyrir gluggakarma,
 hurðakarma og posta
 ca 100 metrar

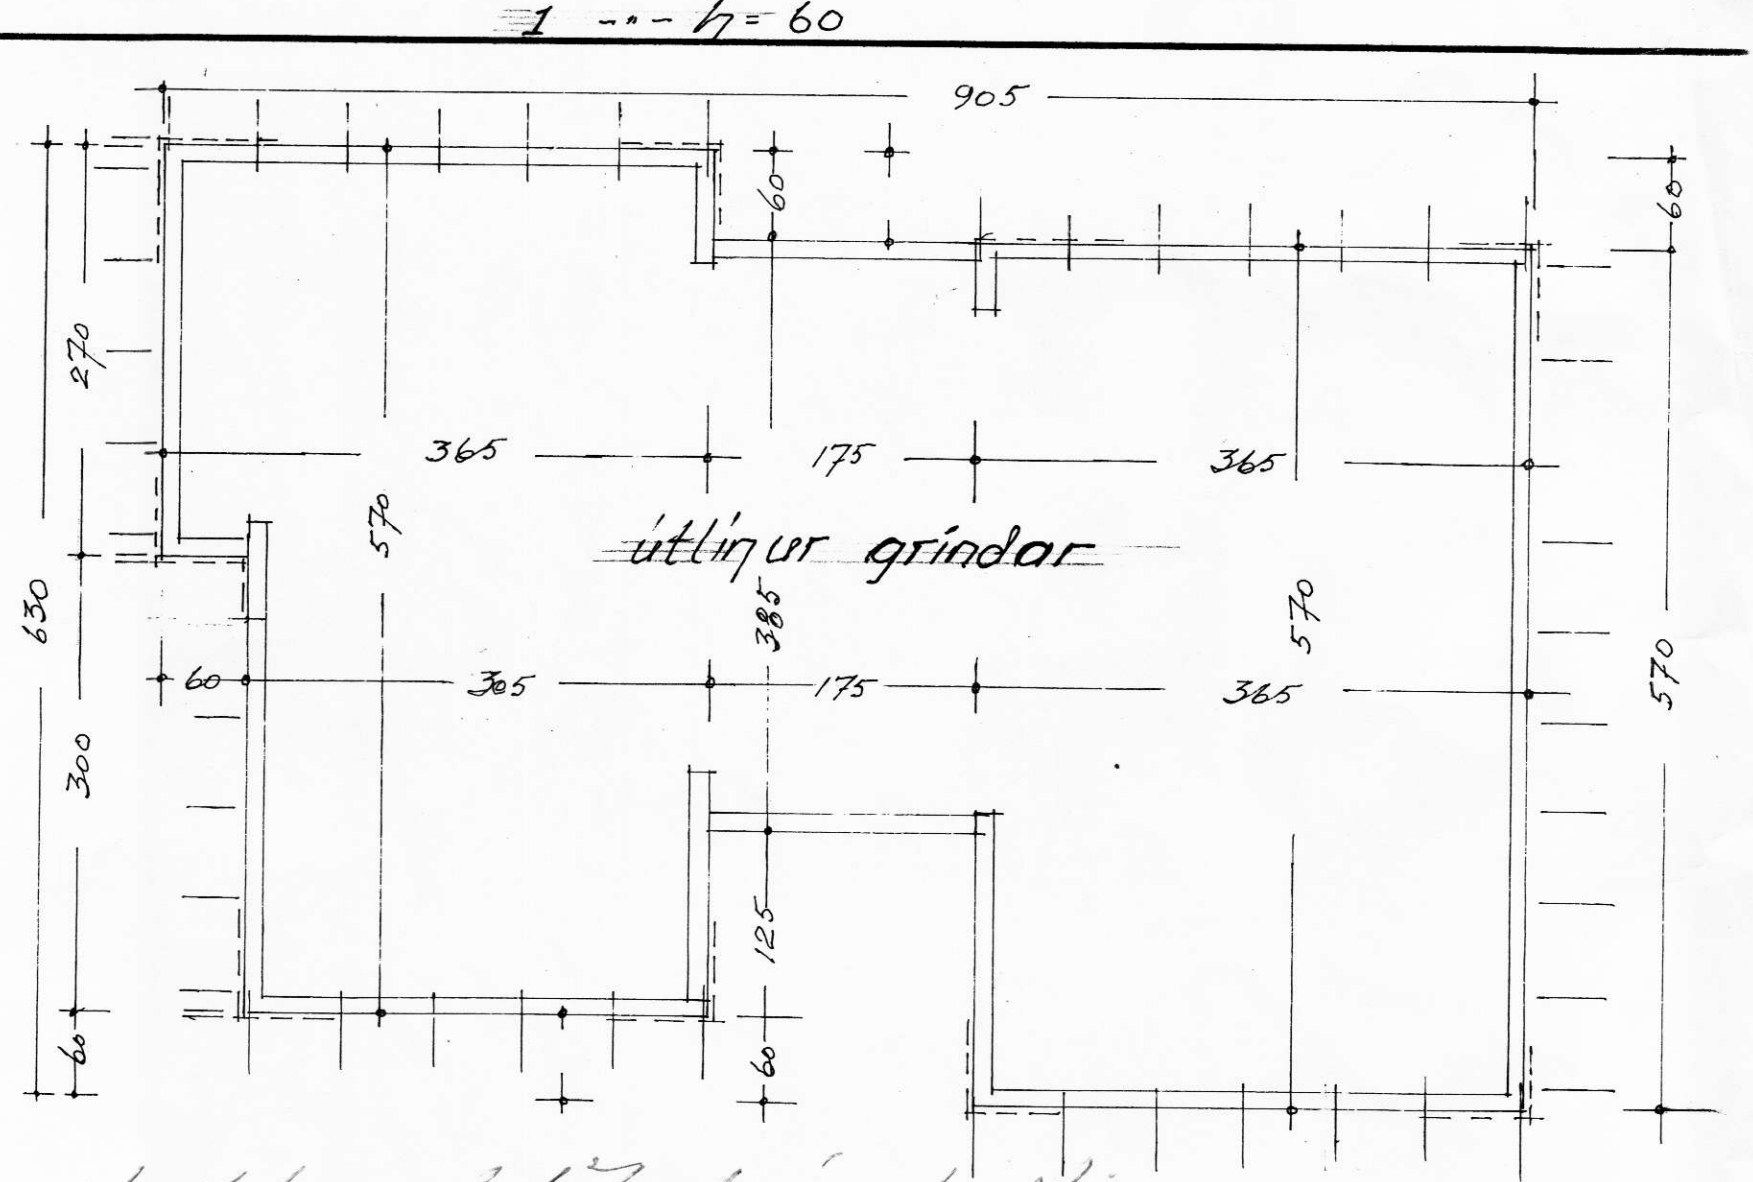

Holtshraut 17, Lónshelli
 Eymir J. Eiríksson