
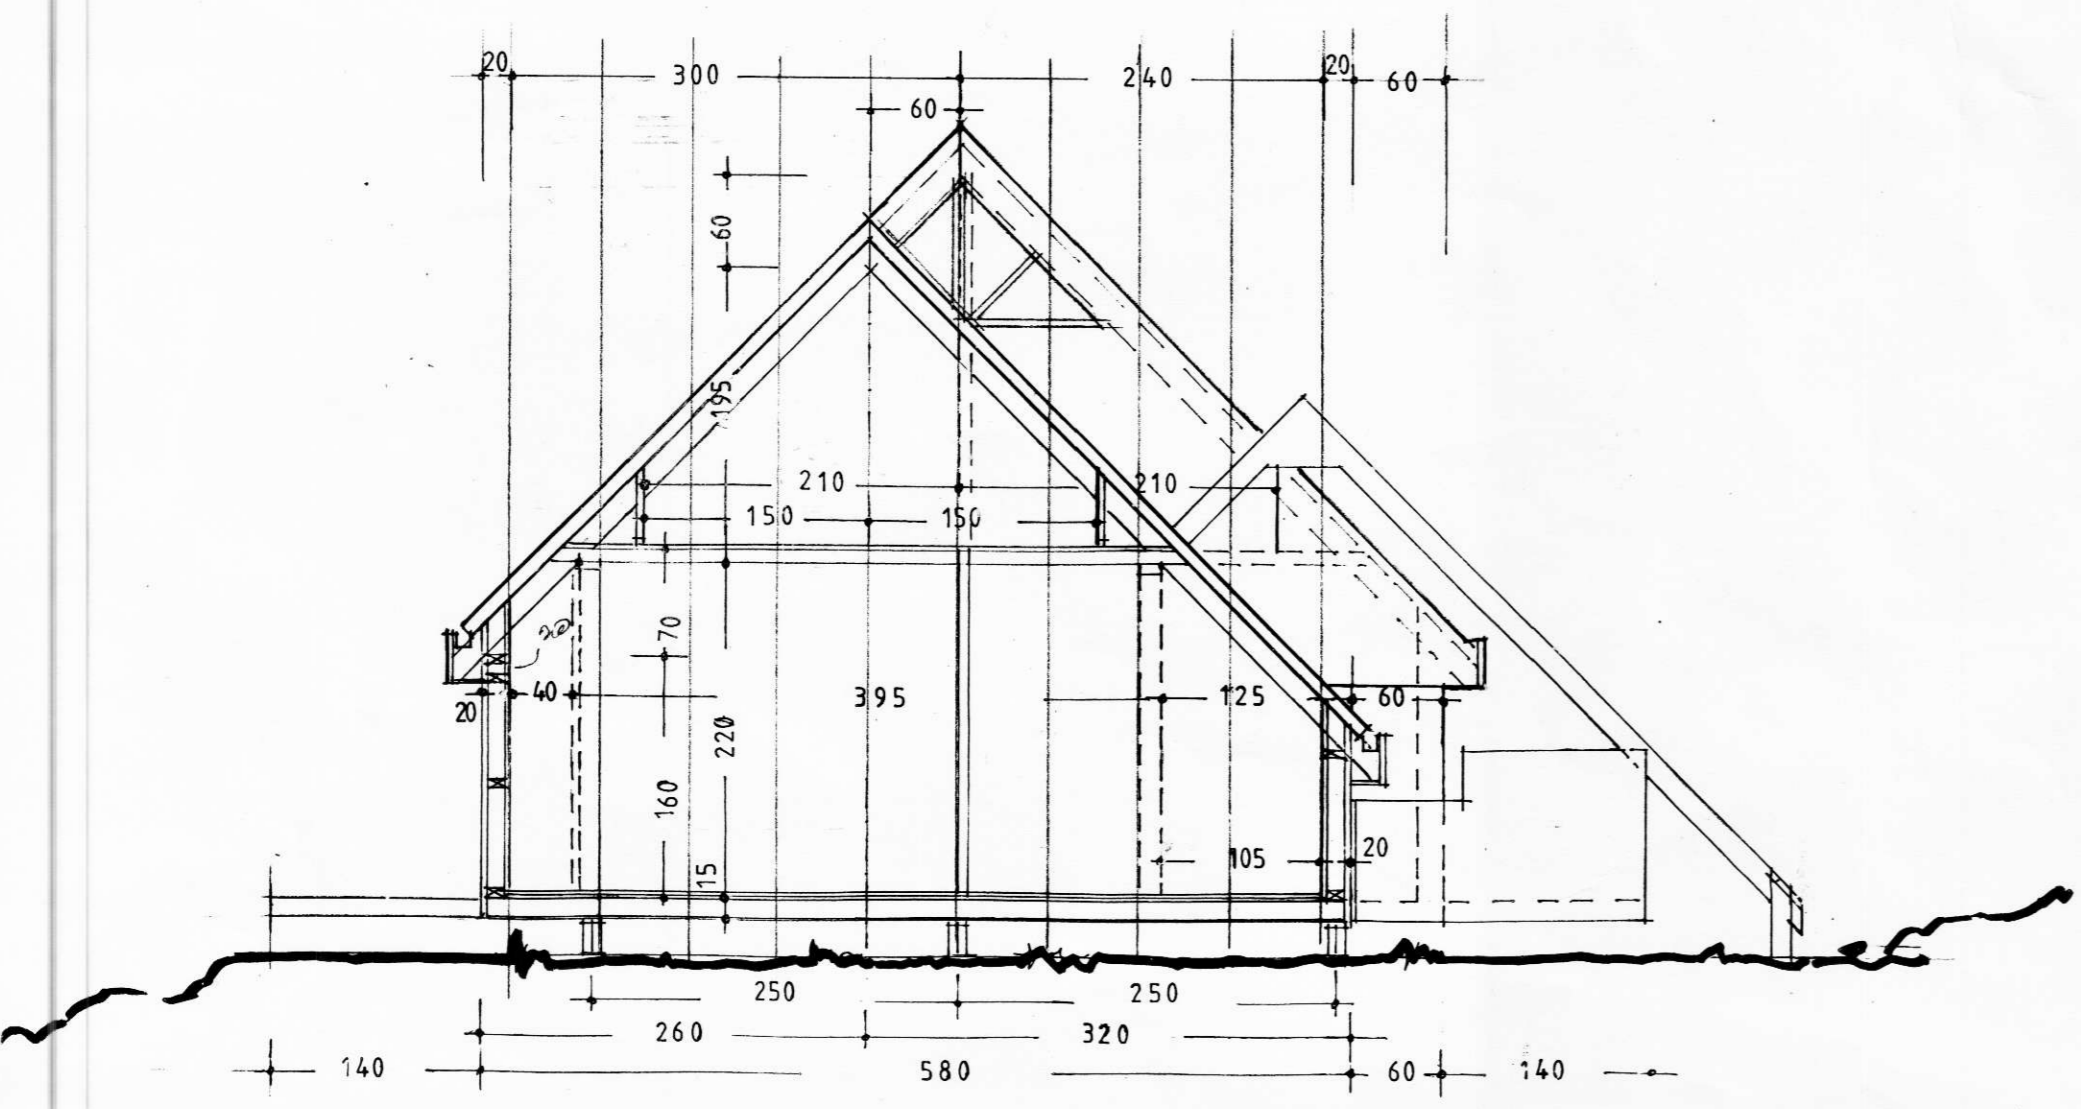


220  
160  
75

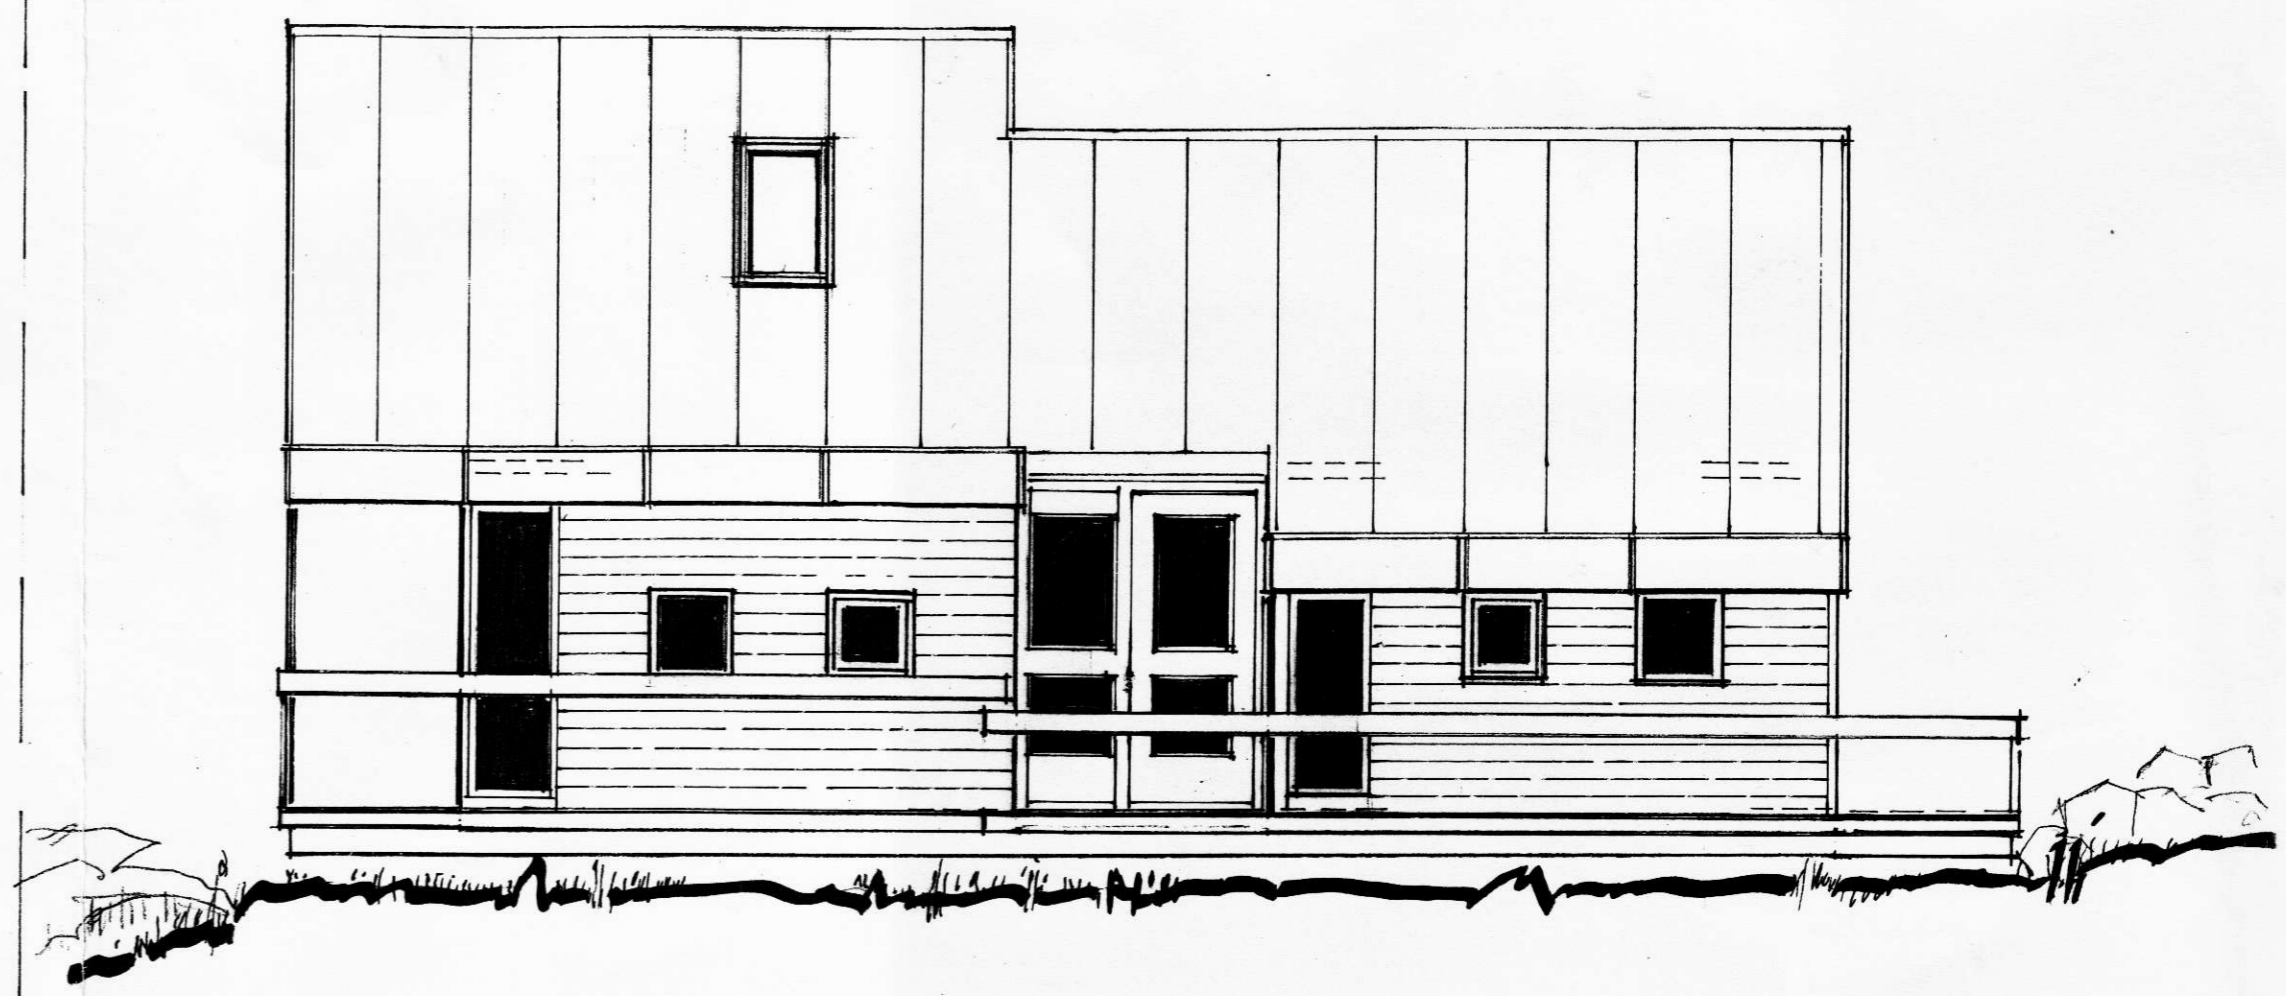

HOLTBRANT 17 - LONSHOLT - ASAREPPI  
 vinnuteikningar, mkr. 1:50  
 Jón J. Tomásson