

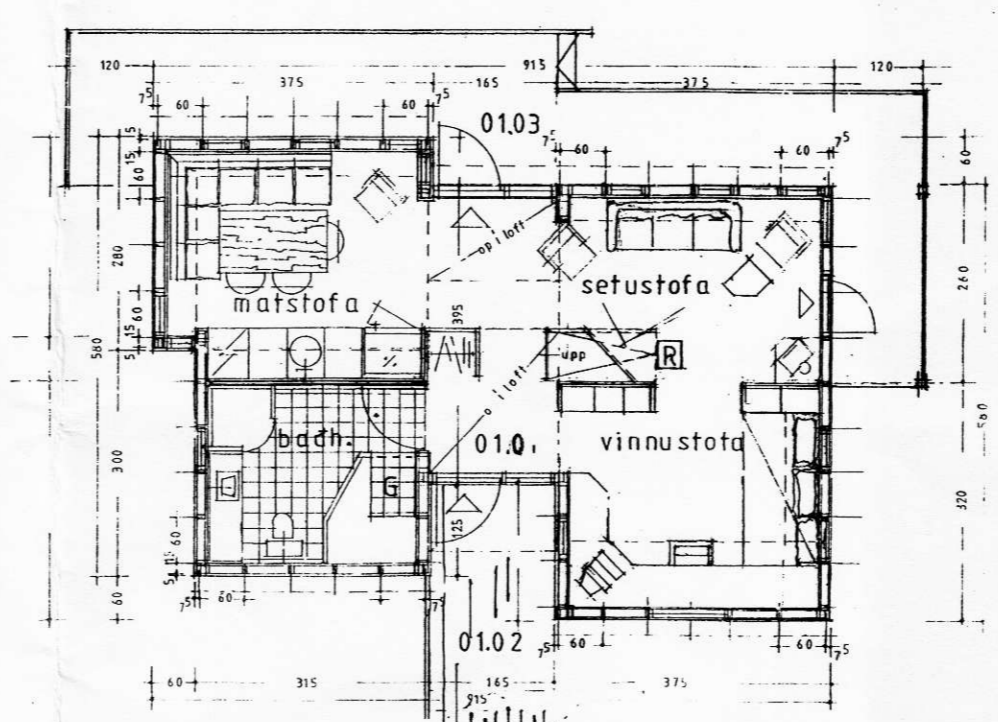


LOFT

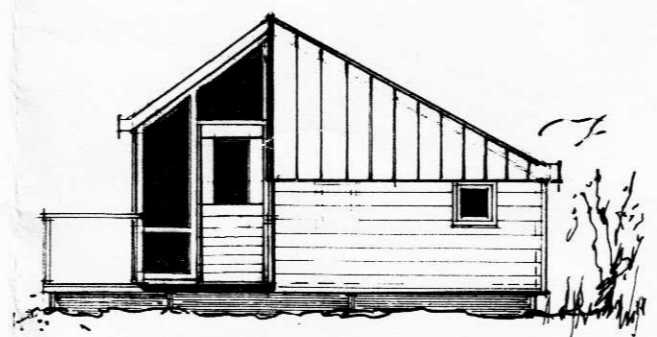


GRUNNMYND

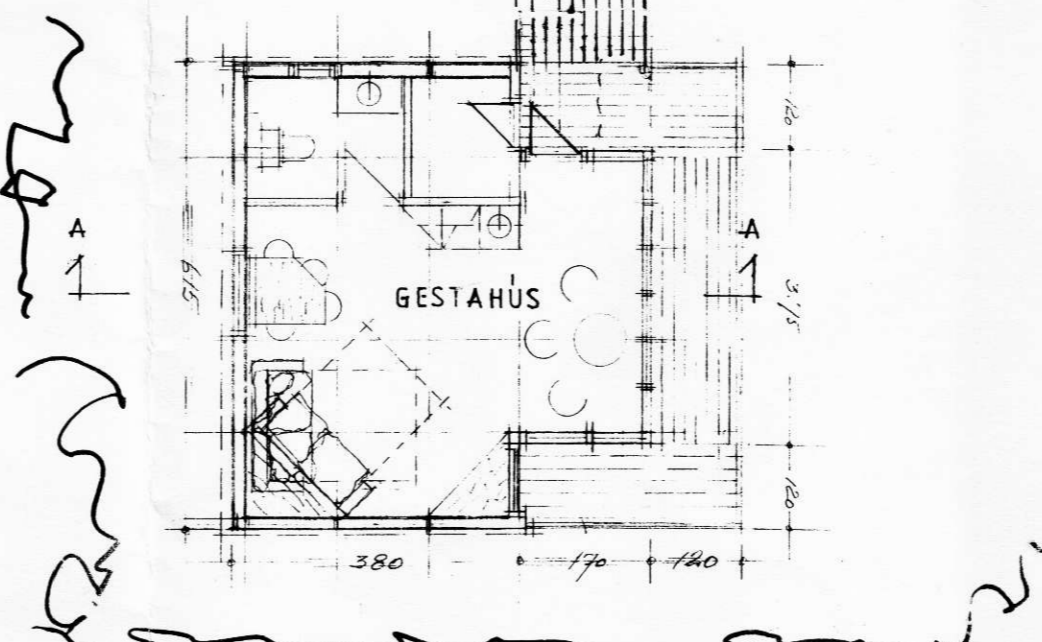


SUD-VESTUR

LÓNSHOLT  
 ÁSAHREPPÍ-RÁNG.  
 frístundabyggð  
 við lögbylið - KRÓK.

Sambýkt af  
 byggingarnefnd  
 Ásahrepps,  
 dags. 7.12.06

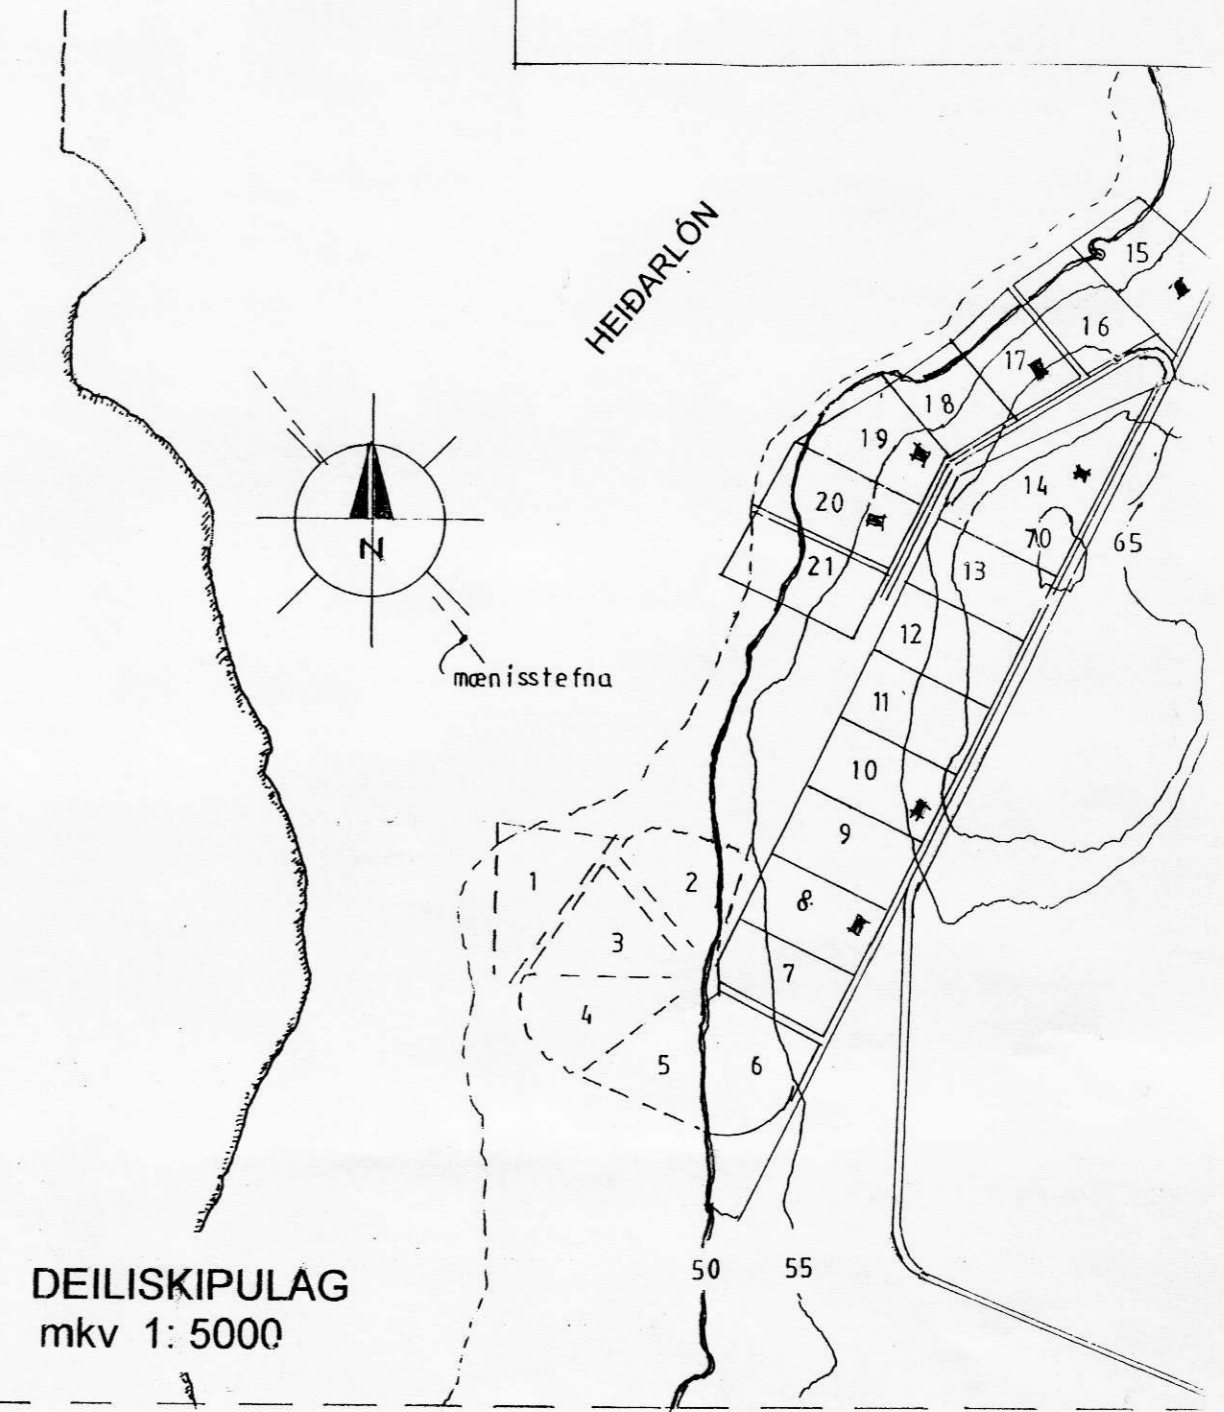

DEILISKIPULAG  
 m.k.v. 1:5000

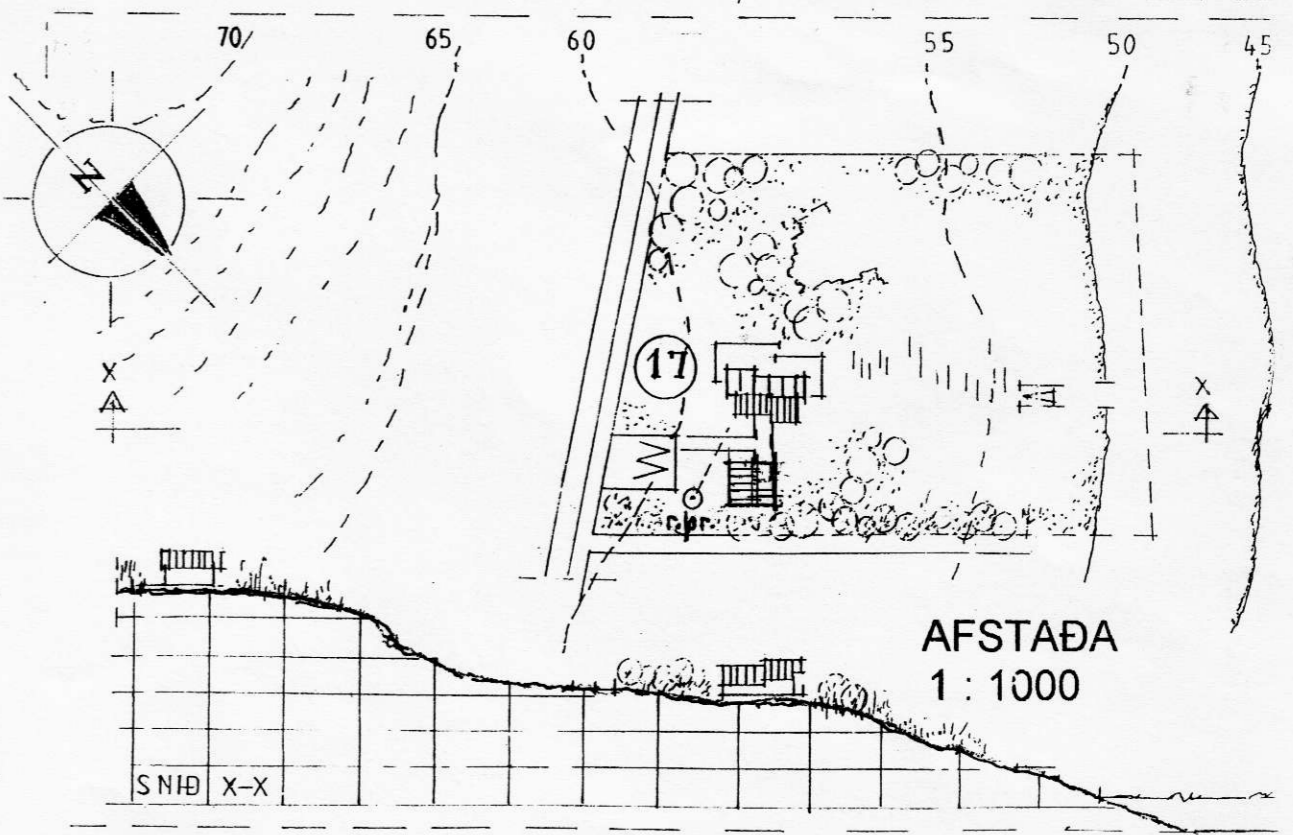

AFSTAÐA  
 1:1000

HOLTSBRAUT 17, LÓNSHOLTI teikn. af  
 GESTAHÚS 29,7 M<sup>2</sup> dags. 15.02.07  
 TEIKNISTOFA NICO (570796-2599)  
 Björn J. Emilsson (280534-4639)  
 pósth.: 388 121 Rvík <nico@torg.is>