




S

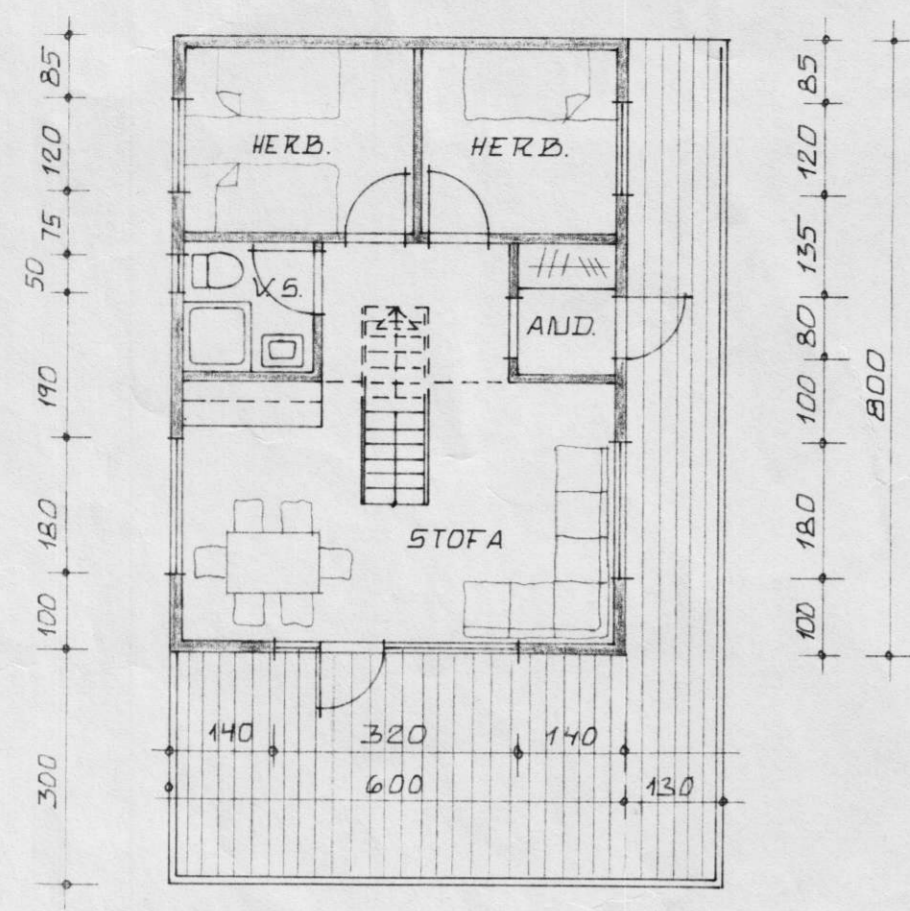


GRUNNMYND 1:100

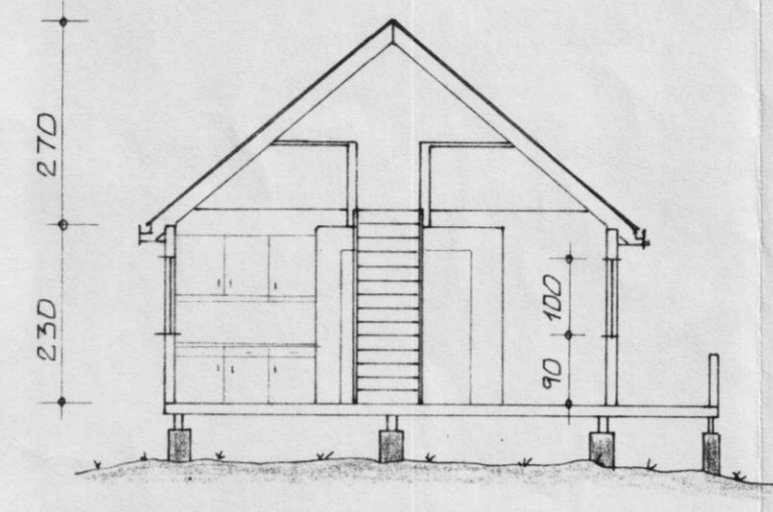

SNID 1:100

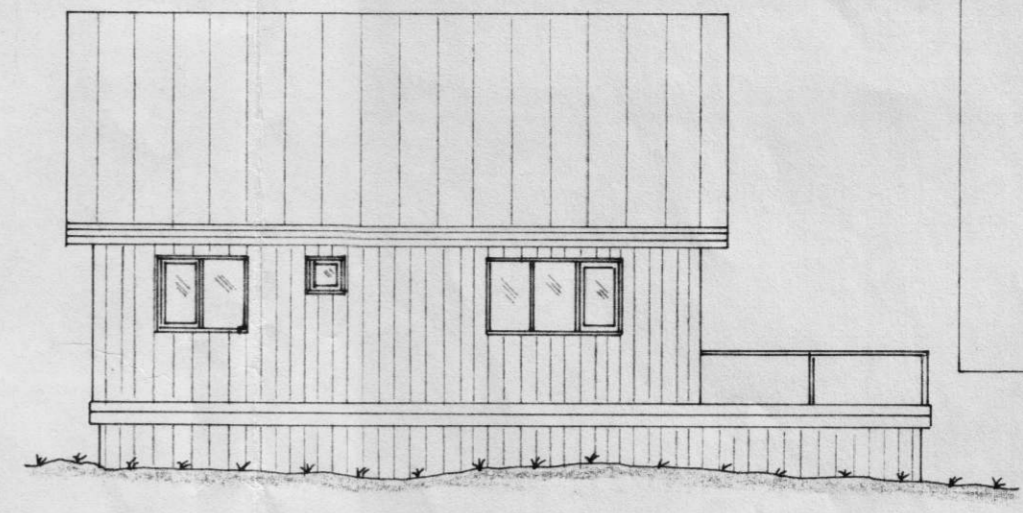


NORÐUR 1:100

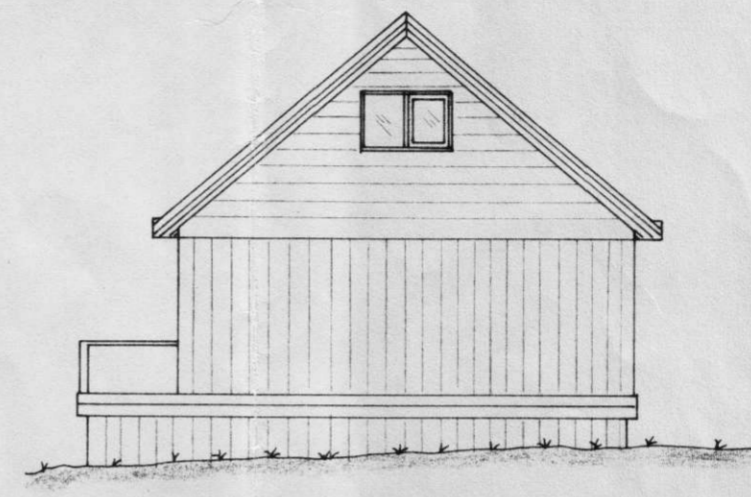


AUSTUR 1:100




VESTUR 1:100

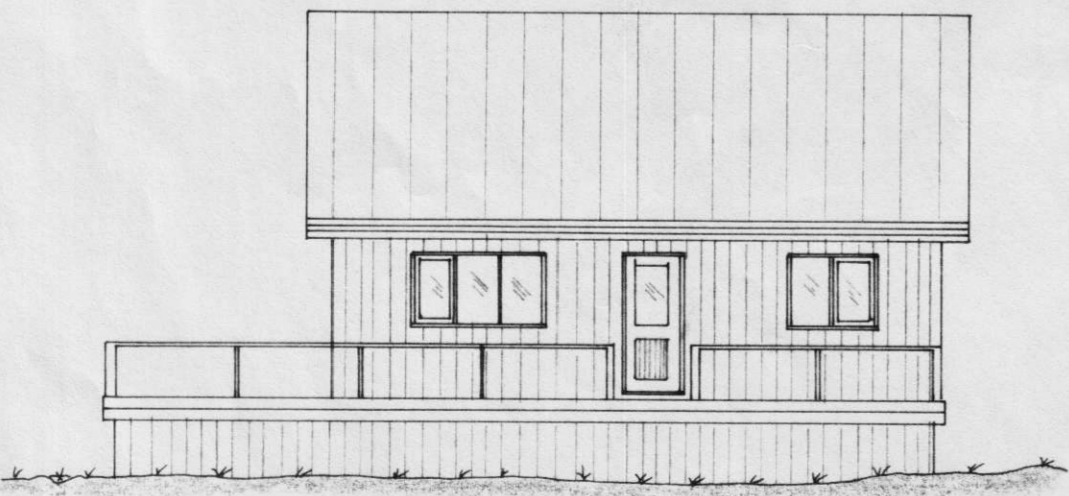

SUDUR 1:100

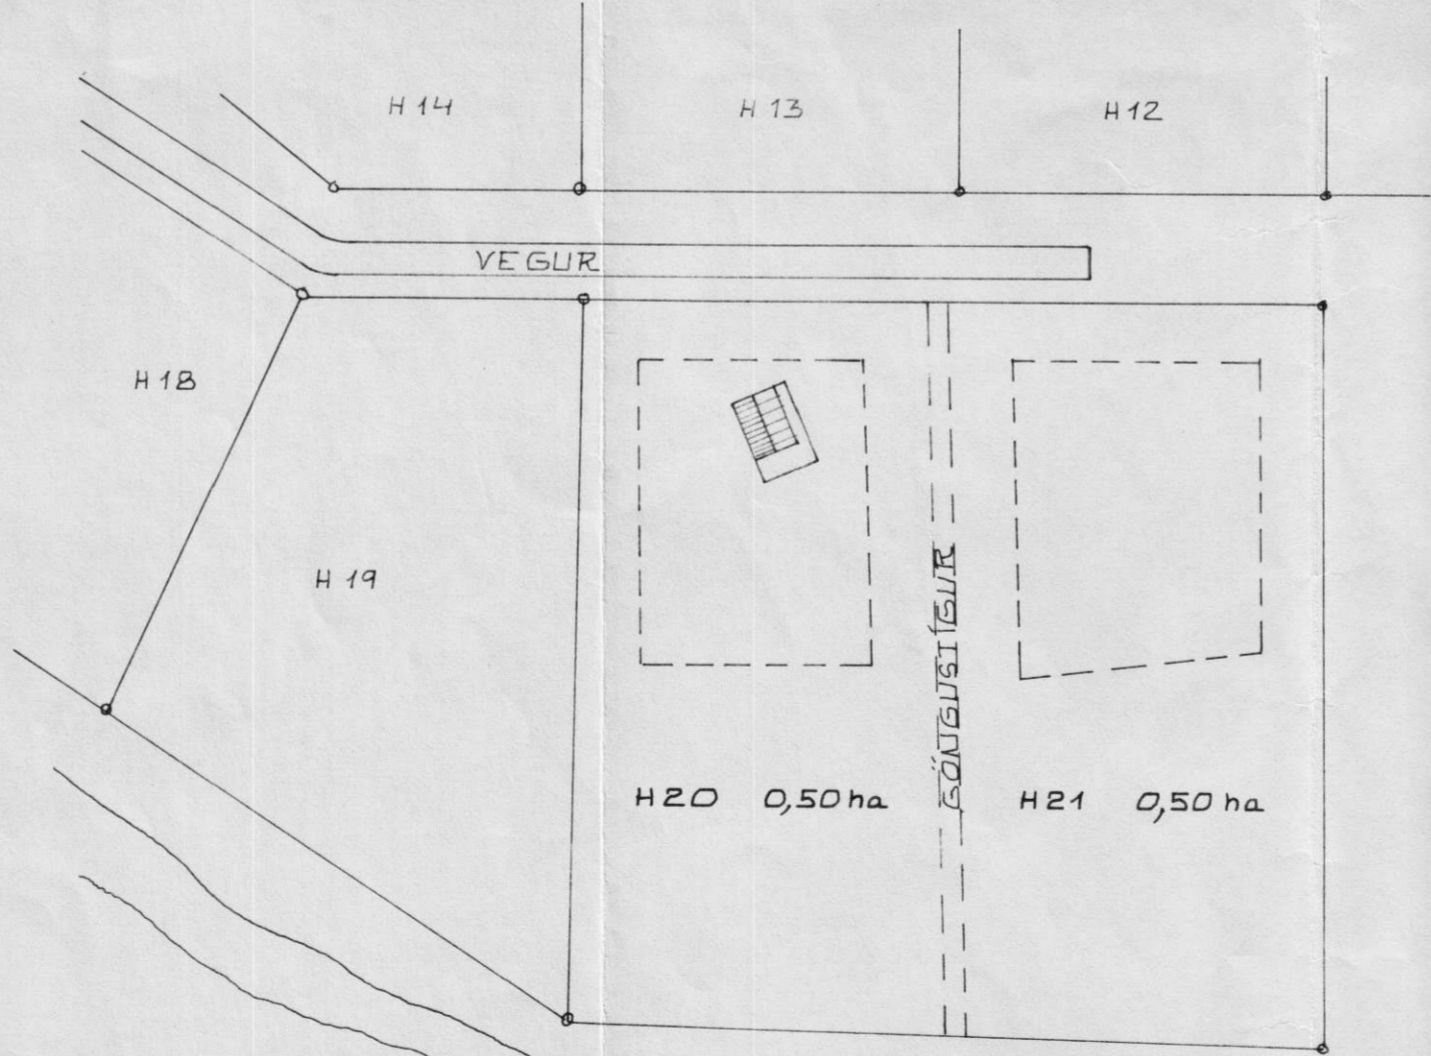

AFSTÖÐUMYND 1:1000

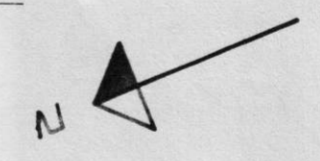

STÆÐ
48,0 M <sup>2</sup> 180 M <sup>3</sup>

*Tómas Högnason  
Leish. Kikk.*

KRISTJAN KNUTSSON Byggingateknifr. F.T.F.I.  
Lyngbergi 27, Hafnarfirði. S. 651647

LÖNSHOLT VÍÐ KRÖK, ÁSAHREPPÍ, RANG SUMARBUSTADUR NR 20-21	Dags. MARS 90
GRUNNMYND, ÚTLIT, SNID OG AFSTÖÐUMYND	Mkv. 1.100 1.500
	l. 1 af
	Vrk. 901
	H. KK T. KK

*Guðbjörg Schiörr*