





Sampykki af byggingarnefnd Ásahrepps, dags. 17. Okt 2003


S

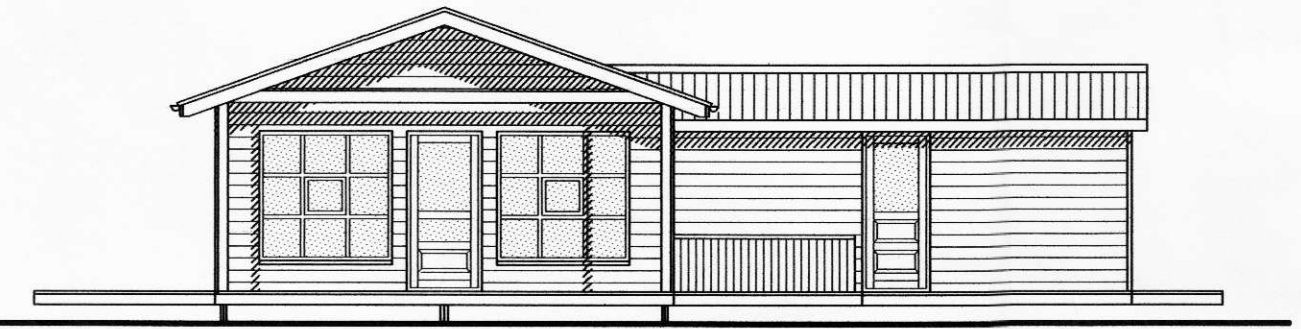



ÚTLIT VESTUR

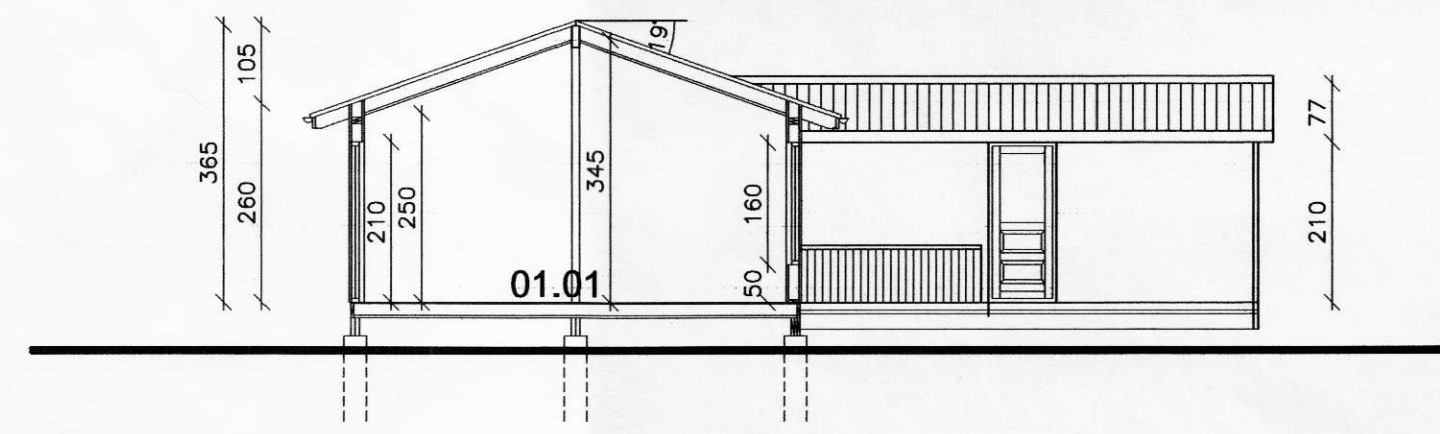


SKURÐUR A.

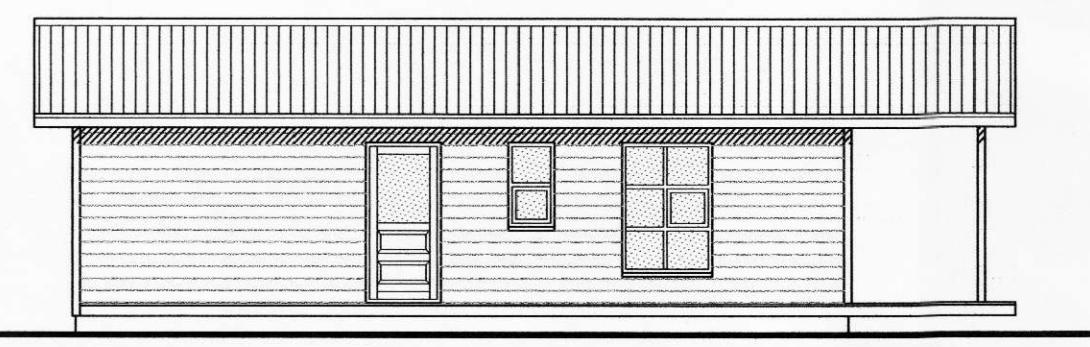


ÚTLIT NORÐUR

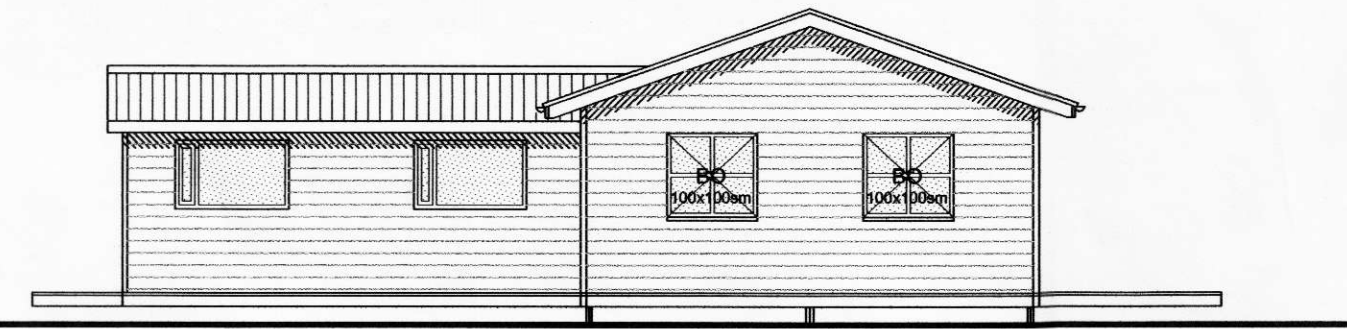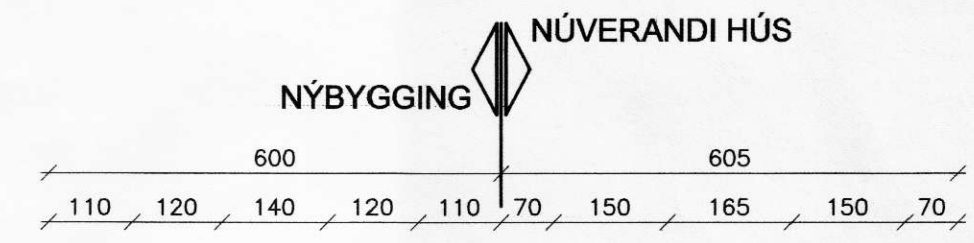

ÚTLIT AUSTUR

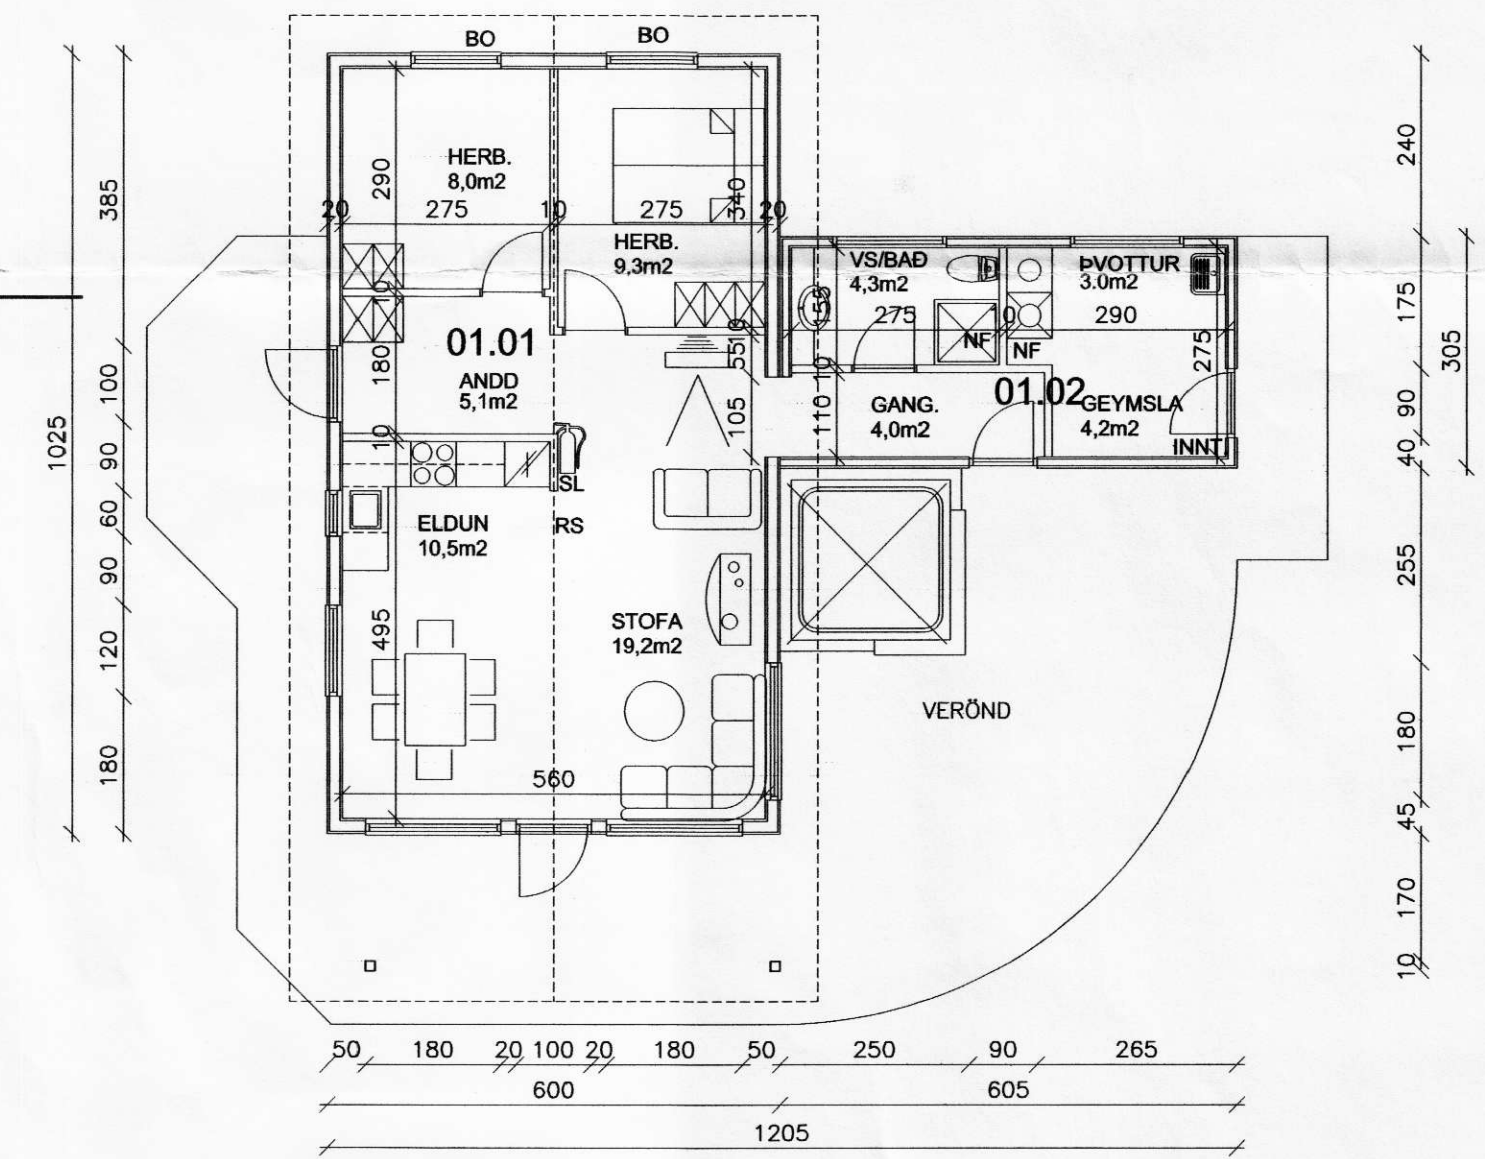

GRUNNMYND.

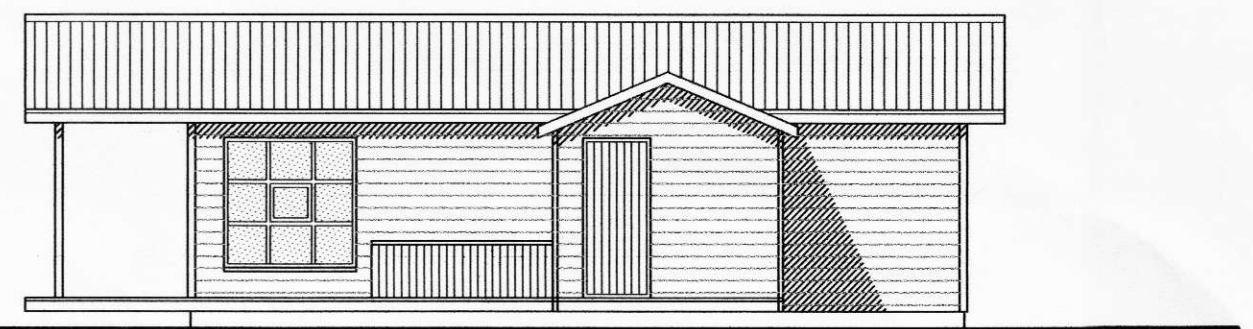

ÚTLIT SUÐUR

Teiknistofan Örk
Hafnargötu 90, 230 Keflavík.
Haraldur Valbergsson B.F.I.
Kennitala: 290162-5999
Sími 421-4140, Fax 421-3144

LITLALAND, ÁSAHREPPÍ

Verk. ÚTLIT, GRUNNMYND OG SKURÐUR			
Hann. HV.	Teikn. HV.	Mkv. 1:100	Teikn.nr.
Samp.	HL	Dags. 13.10.2002	S0325-b2