


Subst.ís
Í LANDI SYÐRI-HAMRA 1, ÁSAHREPPI GRUNNMYND M. 1:100

S



Samþykkt af byggingarnefnd Ásahrepps, dags. _____

BLAD NR 2

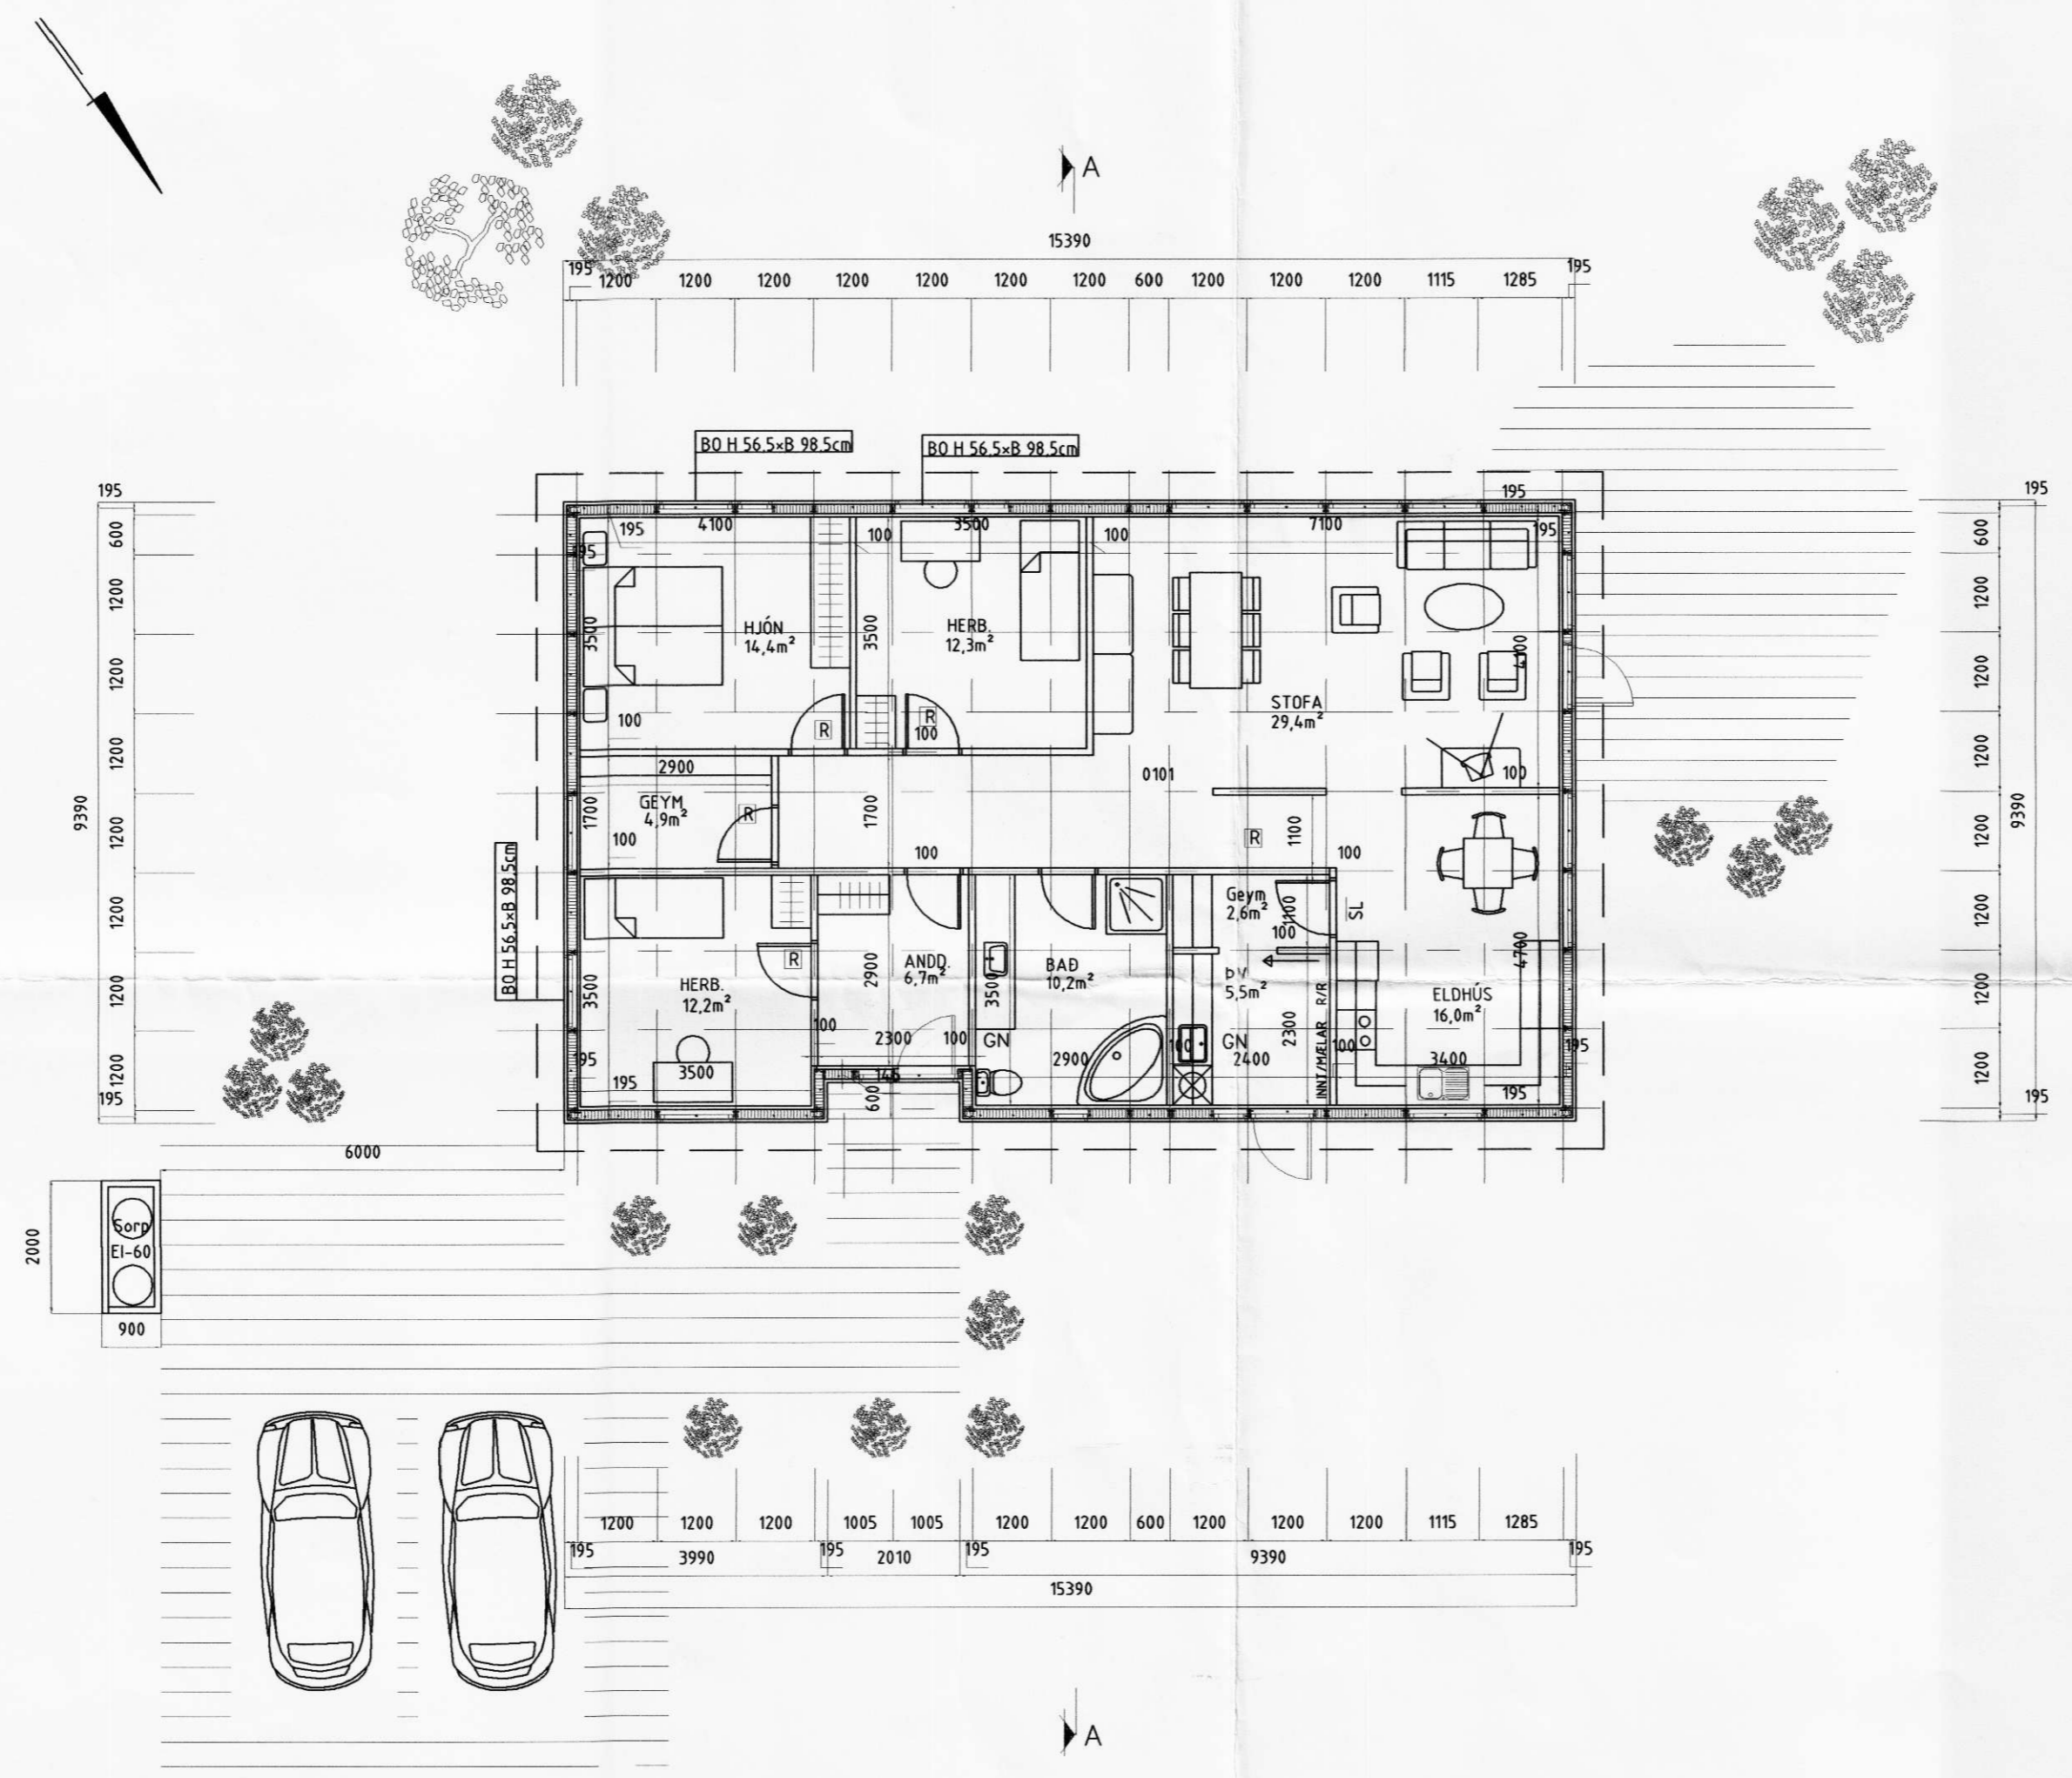

- Ⓜ = Reykskynjari
- BO = Björgunarop
- SL = Slökkvitæki
- GN = Gólfniðurfall

es TEIKNISTOFAN SUÐURLANDSBRAUT 48
S: 588-7344 FAX: 588-7343
NETFANG: kastor@simnet.is

SGHUS GAGNHEIDI 9 800 SELFOSSI
SÍMI 482 3850 FAX 482 3851
NETFANG sghus@sghus.is
VEFFANG www.sghus.is

Í landi syðri-hamri 1			
Grunnmynd			Kvarði 1:100
			BLAD NR
			2 AF 3
HANNAÐ:	TEIKNAD	DAGSETNIG	VERKNÚMÉR
Sigurður Kjartansson t.v. 090246-2839	Kjartan Sigurbsson t.v. 1211066-5809	23.04.2003	3061
SKRÁARNAFN	SAMÞYKKT	TEIKNING NÚMÉR	
SYÐRI HAMRA 1 dög		A-14	