


Substus  
Í LANDI SYÐRI-HAMRA 1, ÁSAHREPPI ÚTLIT M. 1:100

S




Samþykkt af  
byggingarnefnd  
Asahrepps,  
dags. 31. júlí 2003.


BLAD NR 3

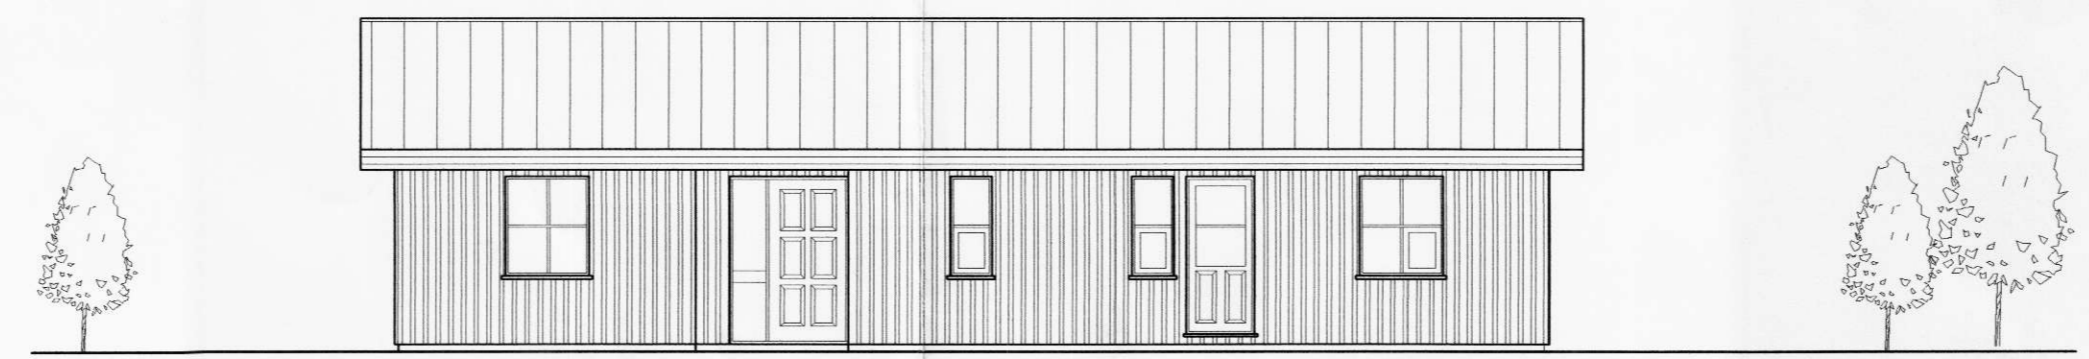


NORÐAUSTUR

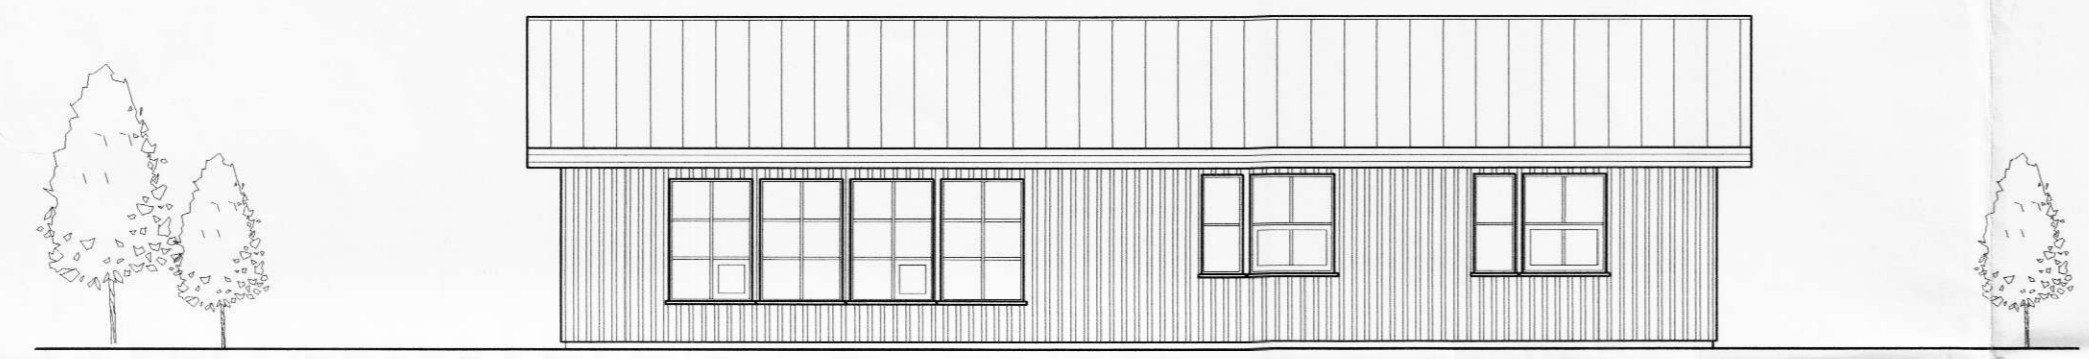

SUBVESTUR

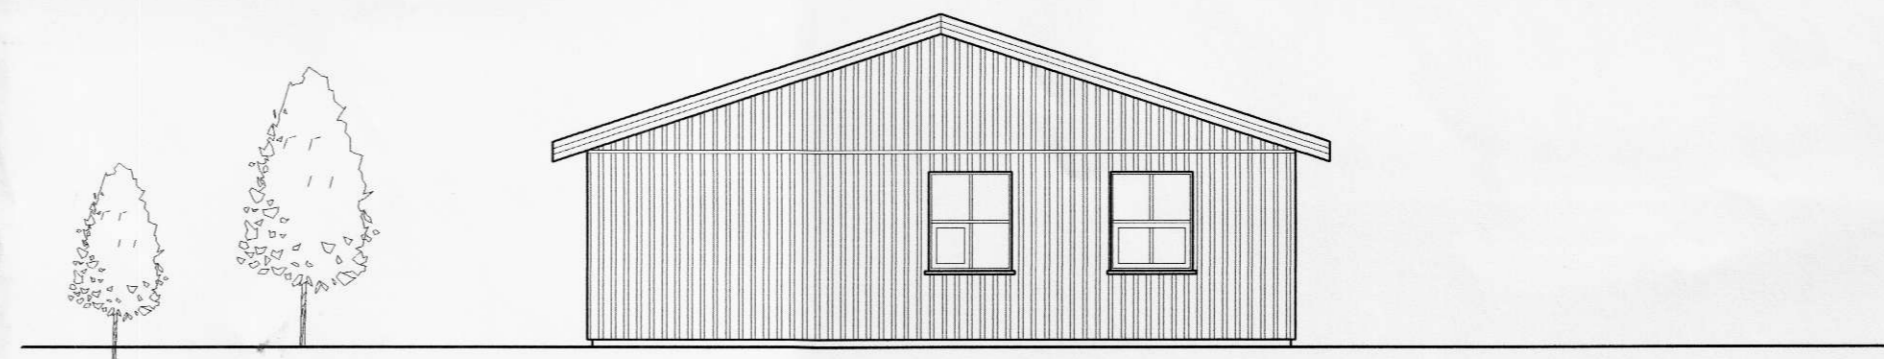

SUDAUSTUR

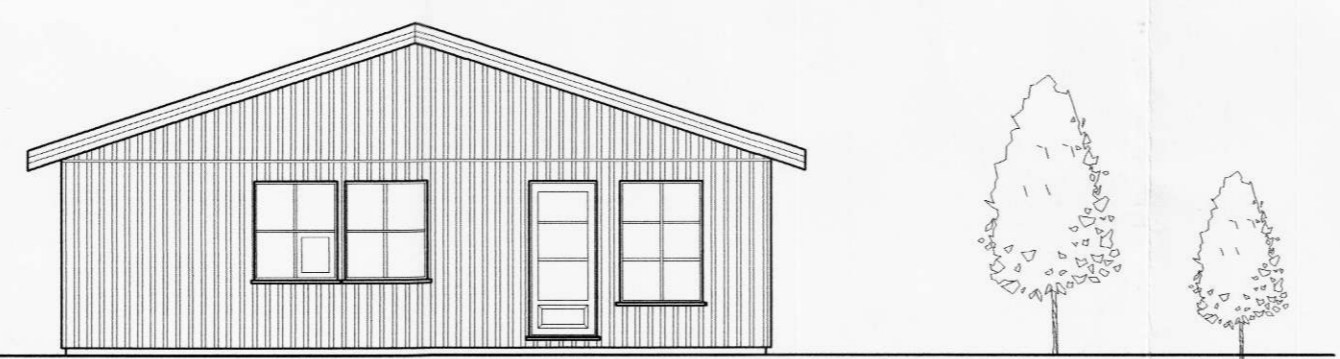

NORÐVESTUR

es TEIKNISTOFAN SUÐURLANDSBRAUT 48  
S: 588-7344 FAX: 588-7343  
NETFANG: kastor@simnet.is

SGHUS GAGNHEIÐI 9 800 SELFOSSI  
SÍMI 482 3850 FAX 482 3851  
NETFANG sghus@sghus.is  
VEFFANG www.sghus.is

Í landi syðri-hamri 1

Útlit		Kvarði 1:100	
		BLAD NR	
		3 AF 3	
HANNAÐ:	TEIKNAD	DAGSETNING	VERKNÚMÉR
Sigurður Kjartansson tlf. 090246-2819	Kjartan Sigurbörn tlf. 121066-9809	23.04.2003	3061
SKRÁARNAFN	SAMÞYKKT	TEIKNING NÚMÉR:	
SYÐRI HAMAR 1.dwg		A-14	