


LYNGHOLT, ÁSAHREPP ÚTLIT M. 1:100




NORÐAUSTUR

Samþykkt af
byggingarnefnd
Ásahrepps,
dags. *M. Mör. 6*

BLAÐ NR 3

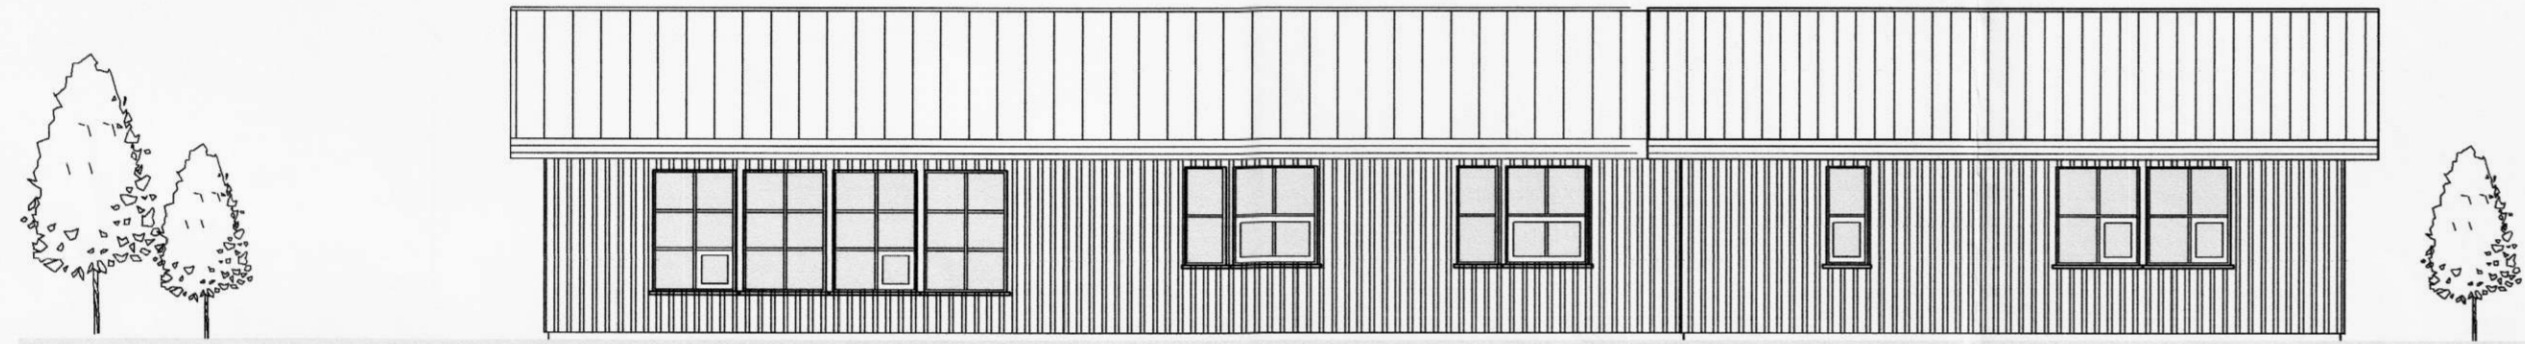

SUÐVESTUR

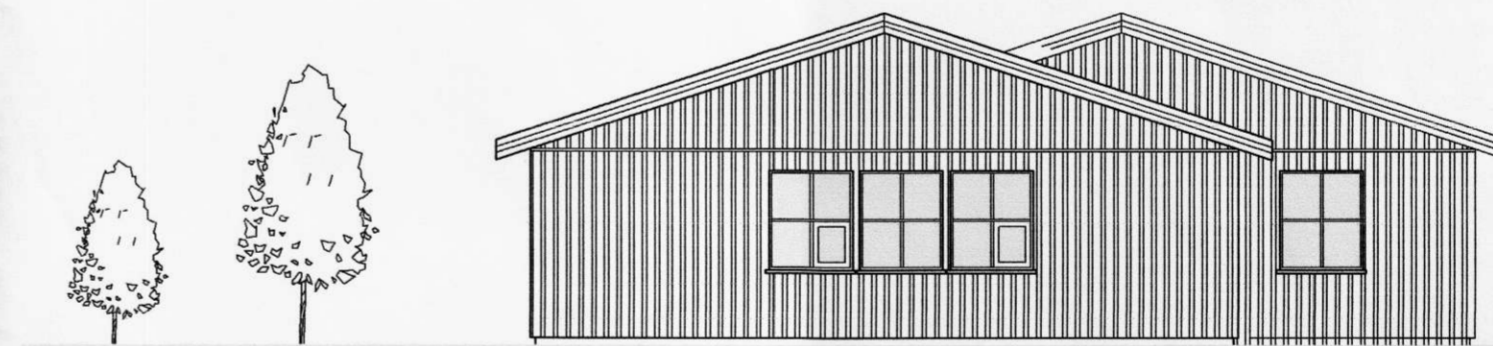

SUDAUSTUR



NORÐVESTUR

BREYTT 18.10.2005
BÍLSKÚR BYGGÐUR VÍÐ ÍBÚÐARHÚS
STÆKKUN HÚSS ER 81,0m2

es TEIKNISTOFAN SUÐURLANDSBRAUT 48
S: 588-7344 FAX: 588-7343
NETFANG: kastor@simnet.is

SGHUS GAGNHEIÐI 9 000 SELFOSSI
SÍMI 482 3850 FAX 482 3851
NETFANG sghus@sghus.is
VEFFANG www.sghus.is

LYNGHOLT, ÁSAHREPP

Útlit		Kvarði 1:100	
BREYTT 18.10.2005		BLAÐ NR 3 AF 3	
HANNAÐ:	TEIKNAD	DAGSETNIG	VERKNÚMER
Kjartan Sigurðsson KE 121066-5809	Kjartan Sigurðsson KE 121066-5809	23.04.2003	3061
SKRÁARNAFN	SAMDYKKT	TEIKNING NÚMER:	
SYDRI HAMAR 1.dwg	<i>[Signature]</i>	A-14	