


LÆKJARTÚNI NR 2 HELLU ÚTLIT M. 1:100

S


Samþykkt af byggingarnefnd Ásahrepps, dags. 6. júní 2001




BLAD NR 3

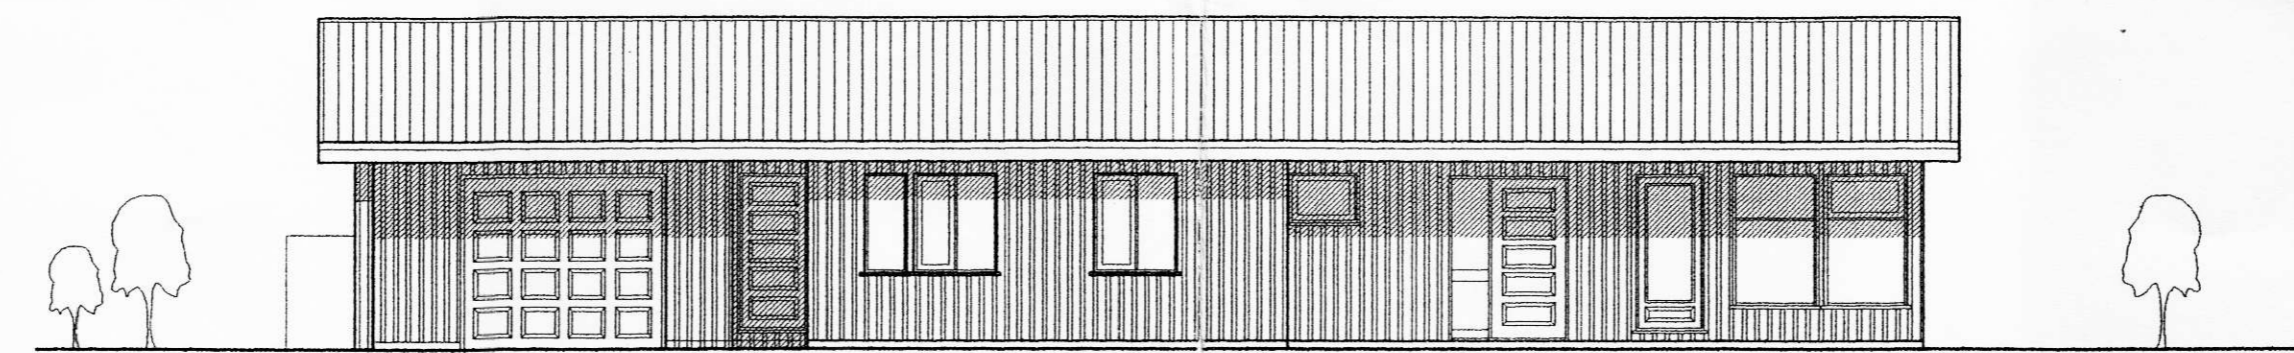


SUÐURHLID

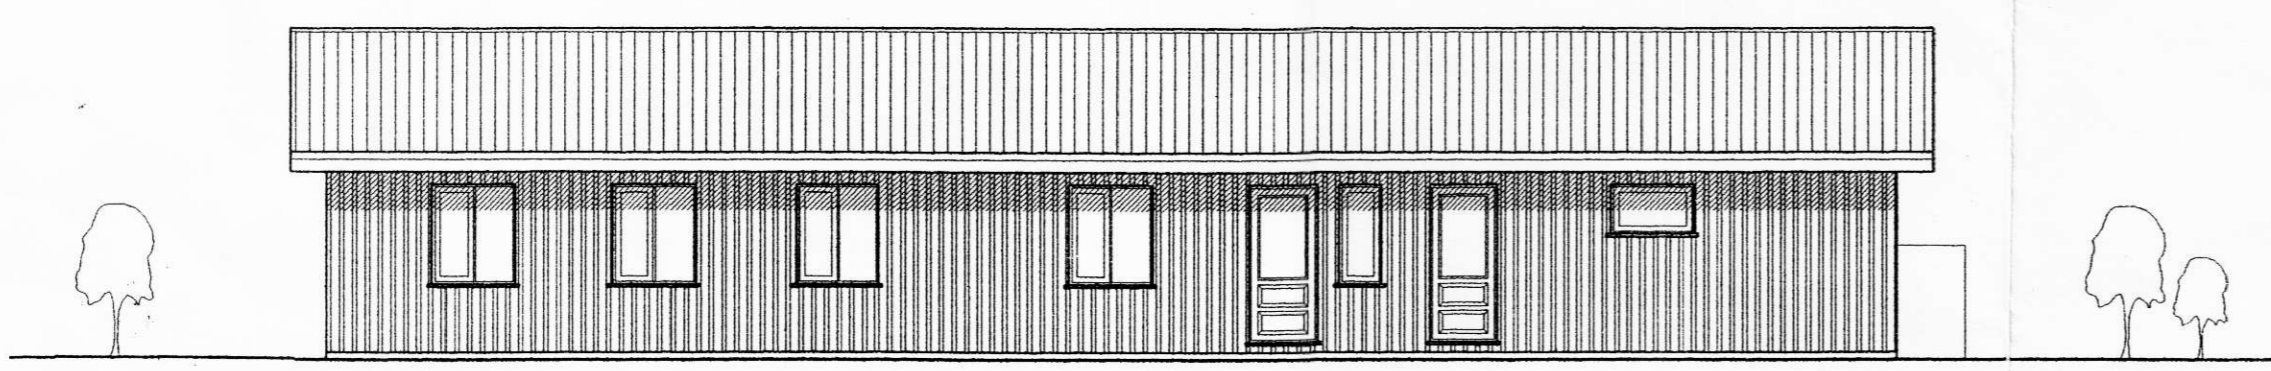

NORÐURHLID

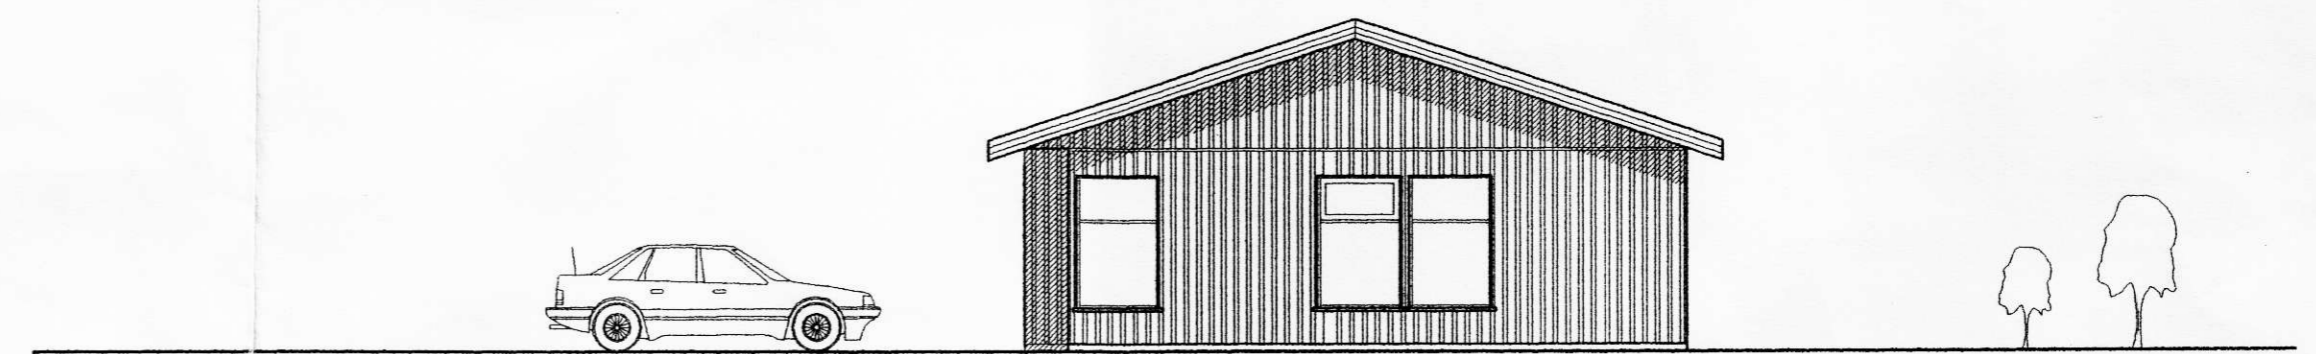

AUSTURHLID

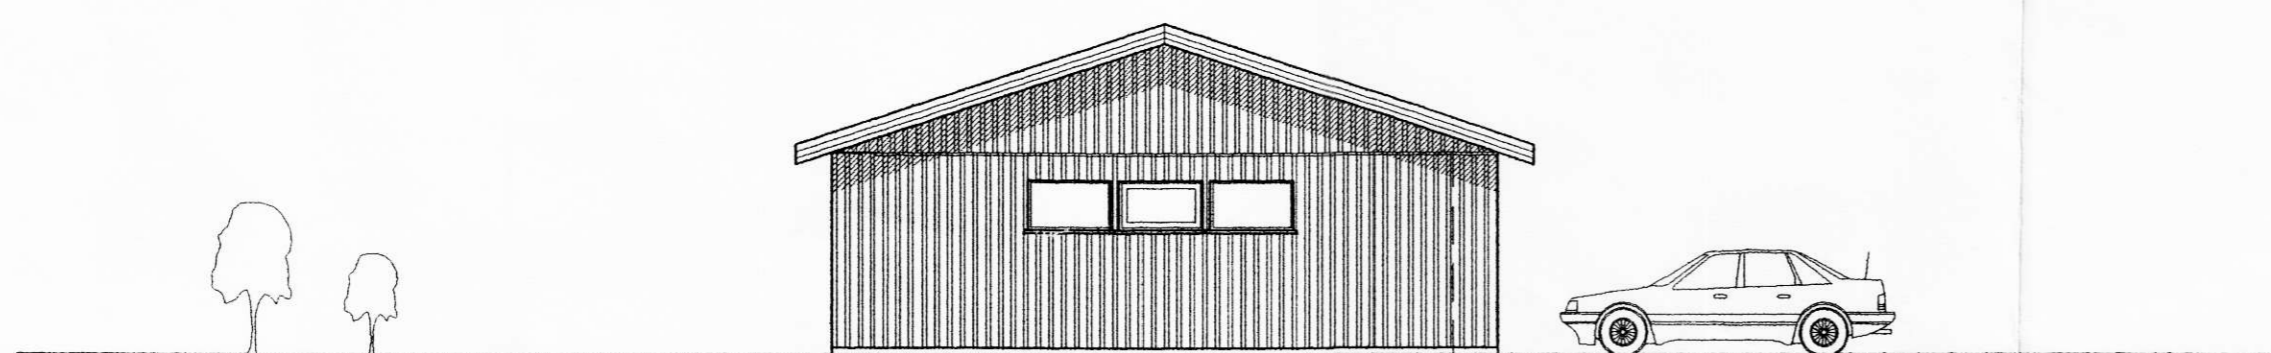

VESTURHLID

es

TEIKNISTOFAN SUÐURLANDSBRAUT 48 S: 588-7344 FAX: 588-7343

VERKHEITI: LÆKJARTÚN NR 2 HELLU	Mkv. 1:100
VERKHUTI: ÚTLIT	DAGS. 26.03 2001
HANNAÐ: SIGURÐUR KJARTANSSON kt. 090246-2839	BLAD NR 3 AF 3
TEIKNAD: KJARTAN SIGURÐSSON kt. 121066-5809	BREYTT.

Signature