



SAMPYKKT  
14. MAÍ 2008  
af byggnefni Rangárlings bs.

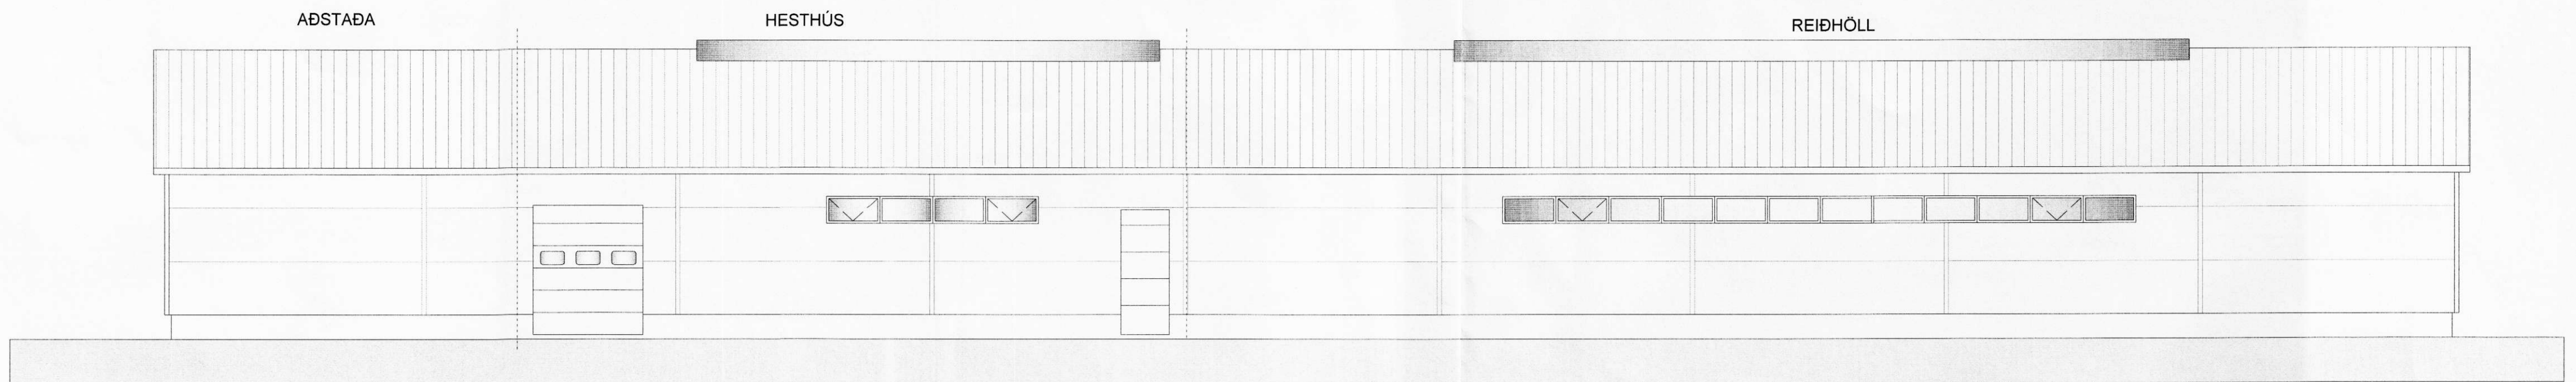

Austurhlíð  
Mkv. 1:100

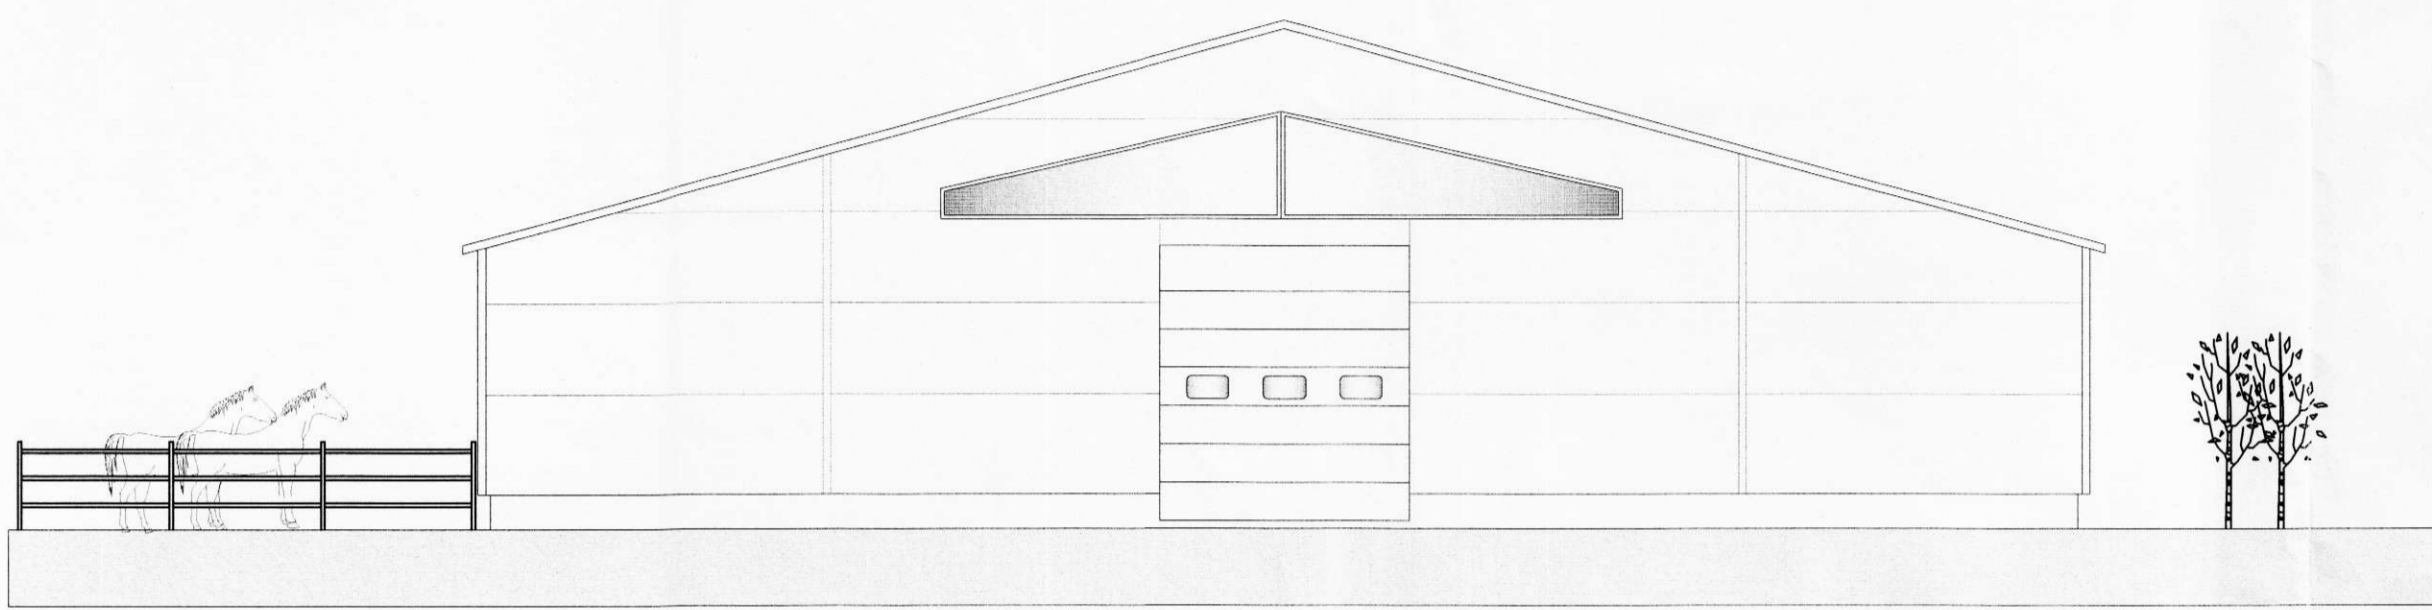

Norðurhlíð  
Mkv. 1:100



Vesturhlíð  
Mkv. 1:100



Suðurhlíð  
Mkv. 1:100

Pro-Ark teiknistofa

08-012 Miðás. Hellu Útlit

Eiríkur Vignir Pálsson BFI Kt. 010875-4179

Kjartan Sigurbjartsson BFI Kt. 190275-5319

Teikn. EVP  
Dags. Apríl 2008  
Mkv. 1:100

01.02-A

proark.is