


7415

MÓTTEKID  
04. DES. 2009  
*Rannveig Björnsdóttir*

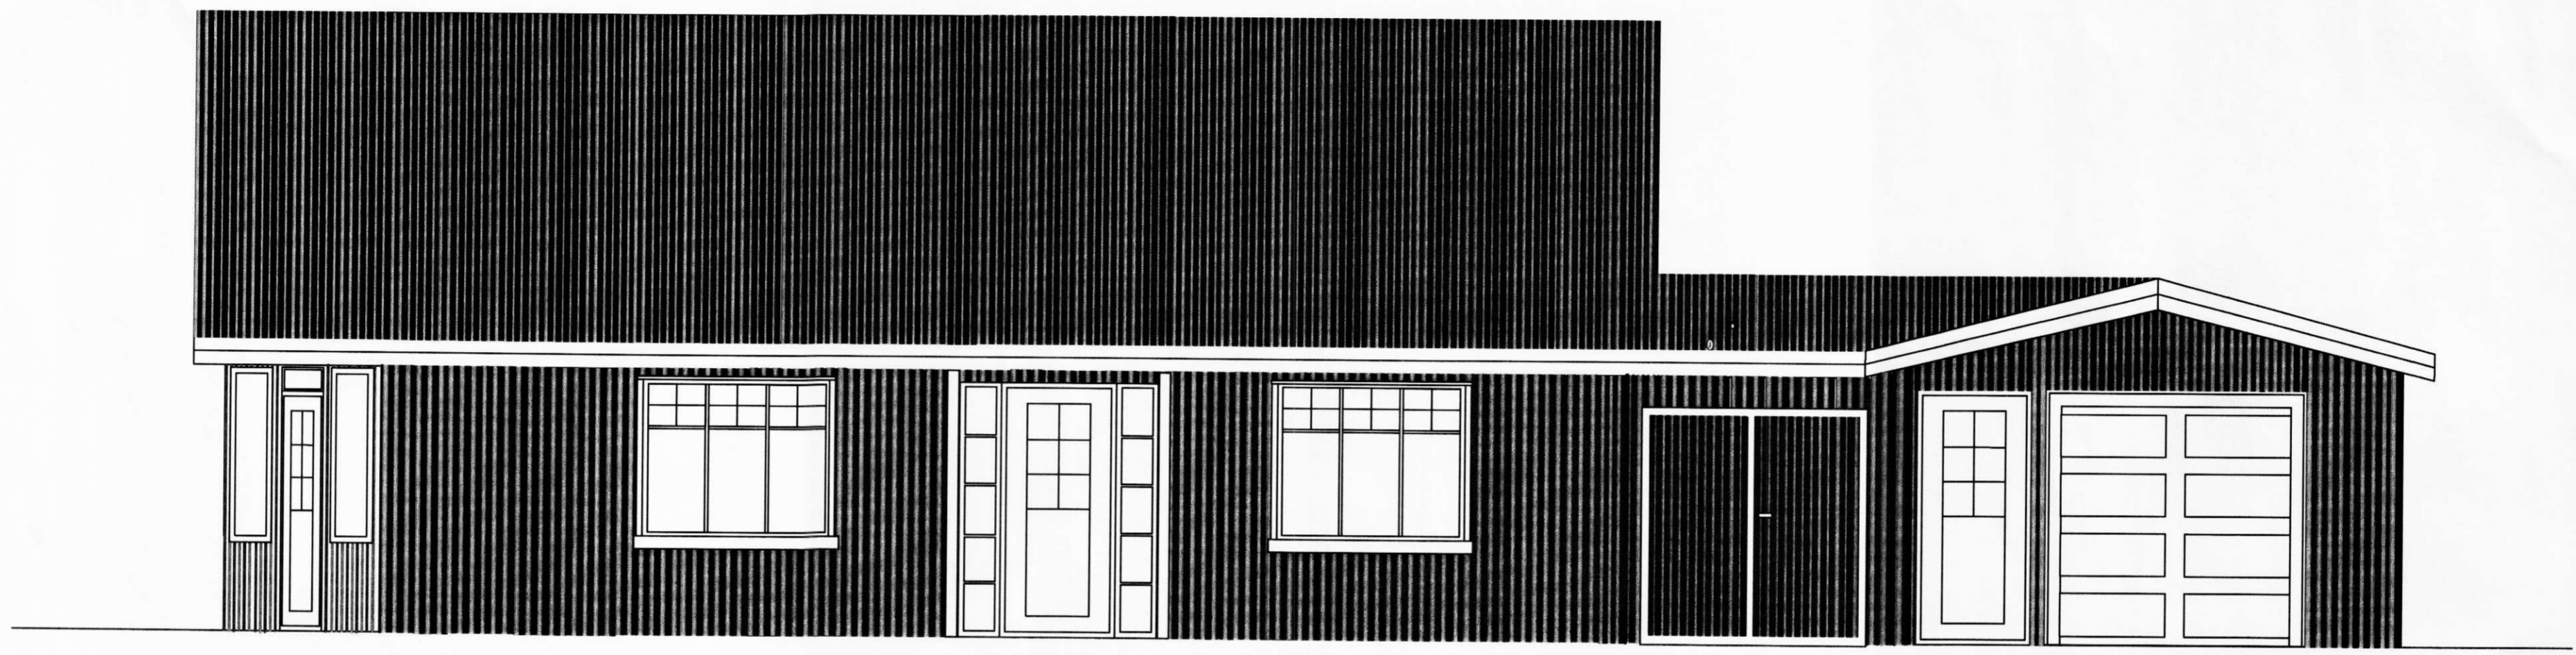

Miðás Ásahreppi

Íbúðarhús

Raflagnateikning