
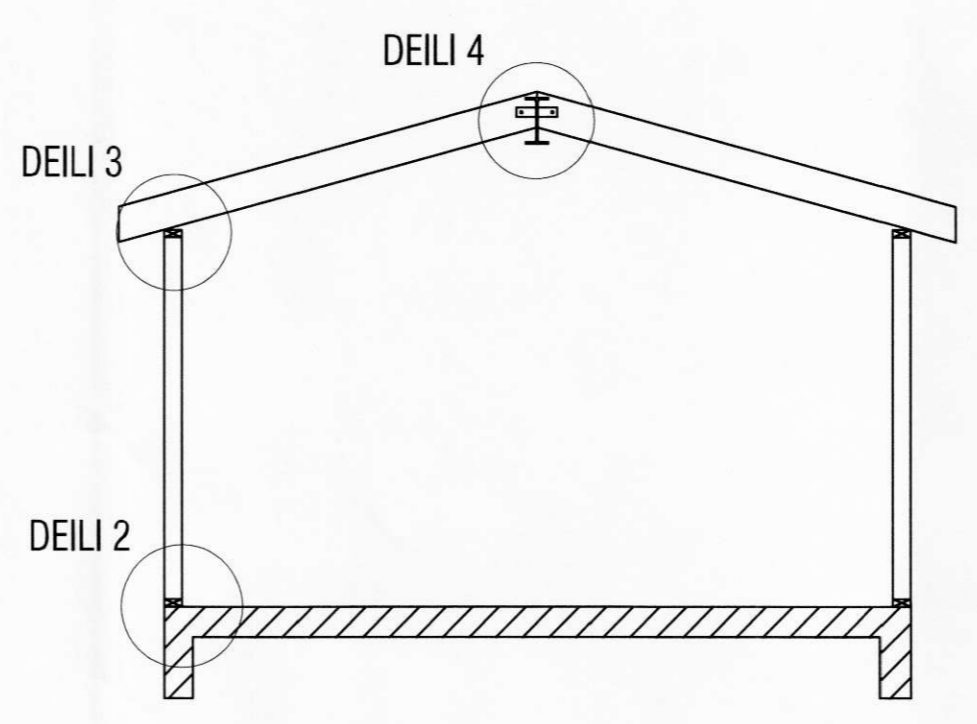
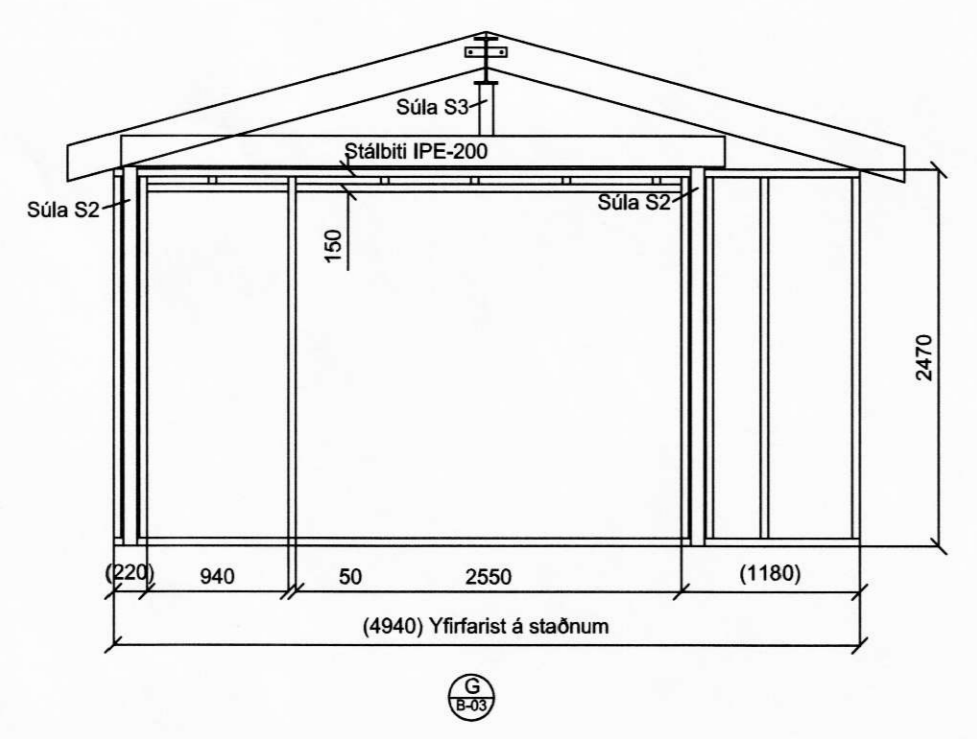
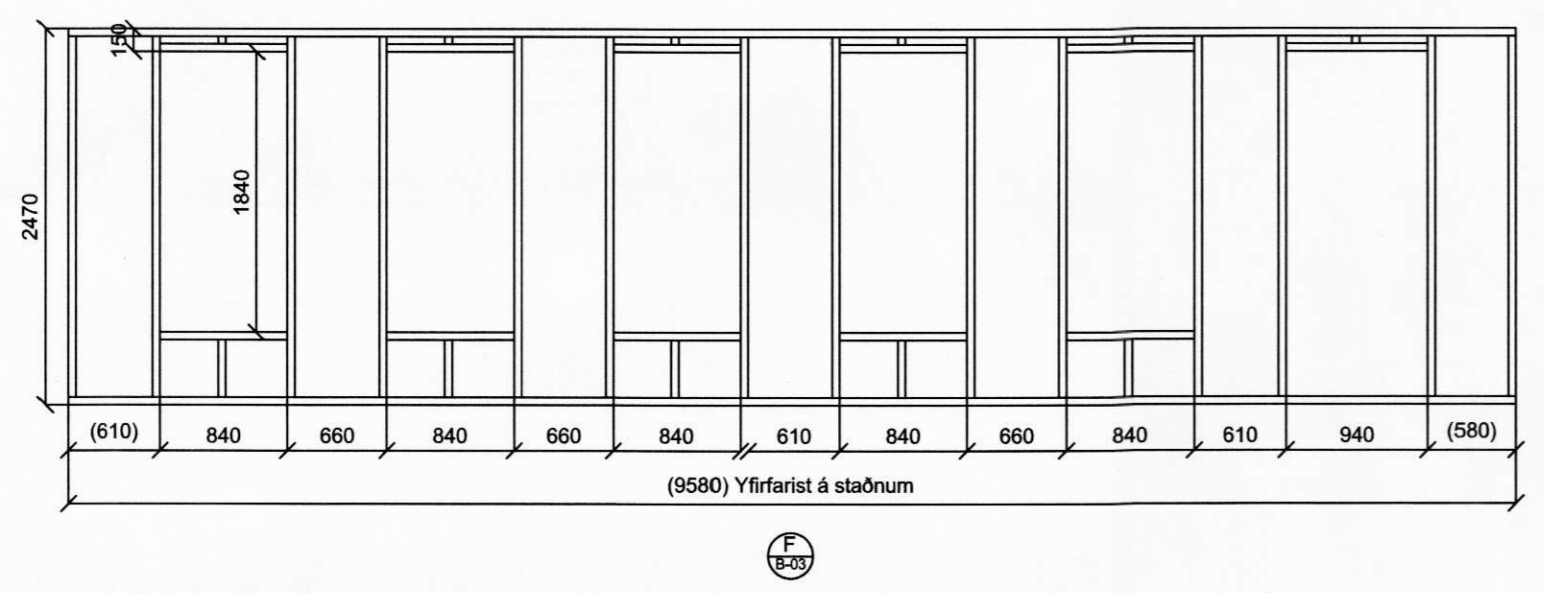



7424

MÓTTEKID  
1 9. DES. 2008  
*Rannveig Þorvaldsdóttir*

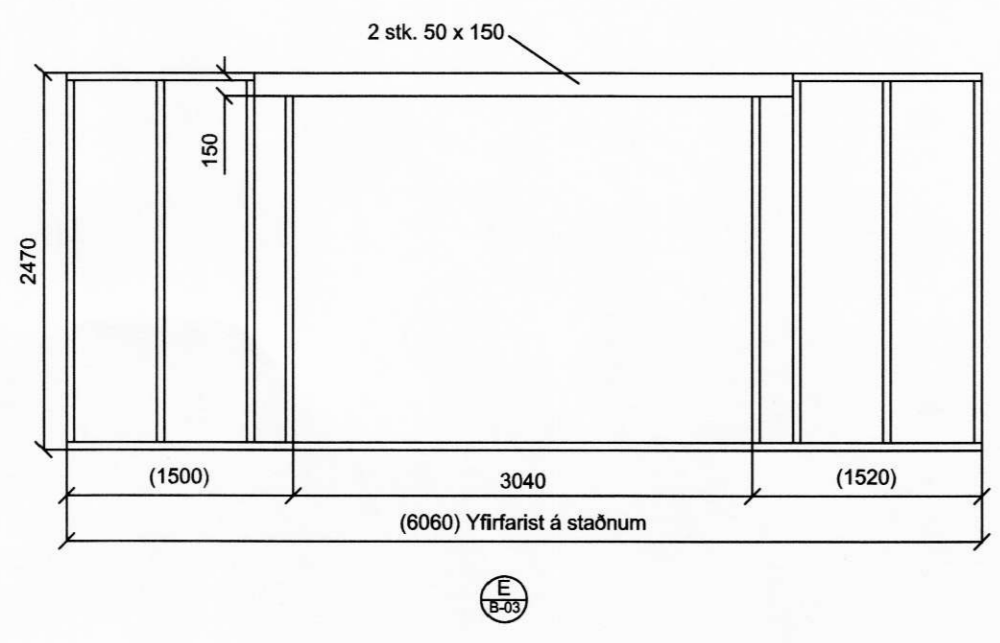


SNID A-A

Mkv. 1:10  
DEILI 2

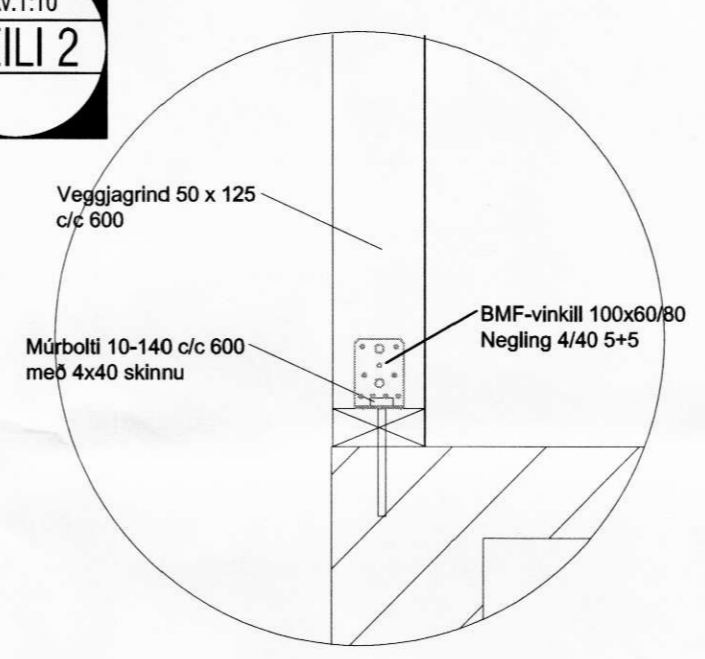

Mkv. 1:10  
DEILI 4

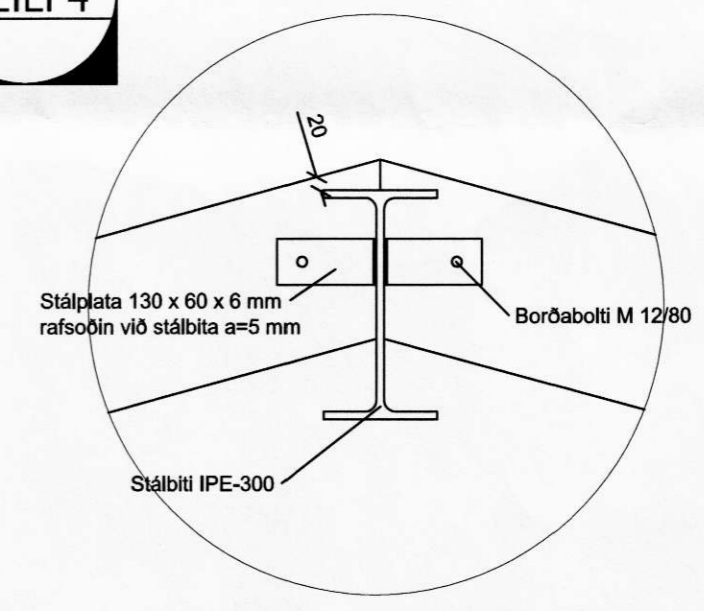

Mkv. 1:10  
DEILI 3



<b>BIRTA</b> <small>Vatlaborgun 144, 112 Reykjavík 0541 892-0400</small>	VALGEIR BERG STEINDÓRSSON KT. 250464-2319	
	<b>SYÐRI-HAMRAR 1 VIÐBYGGING</b> BURÐARVIRKI-TRÉGRIND ÁSYND, SNID OG DEILI	
	Mkv. 1:50, 1:10	
HANNAÐ VALGEIR B.	DES 2008	TEIKN. B-05
TEIKNAD VALGEIR B.	SAMP.	<i>Helgi Steinar</i>