



ÁSHÓLL, RANGÁRVALLASÝSLU ÚTLIT M. 1:100

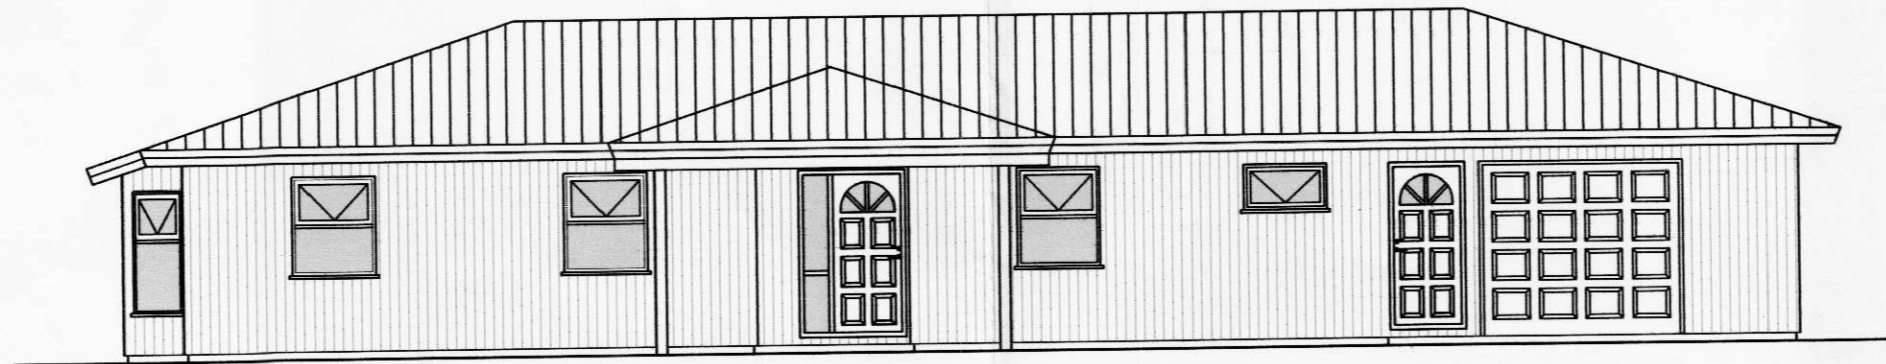


NORDLÆG HLID

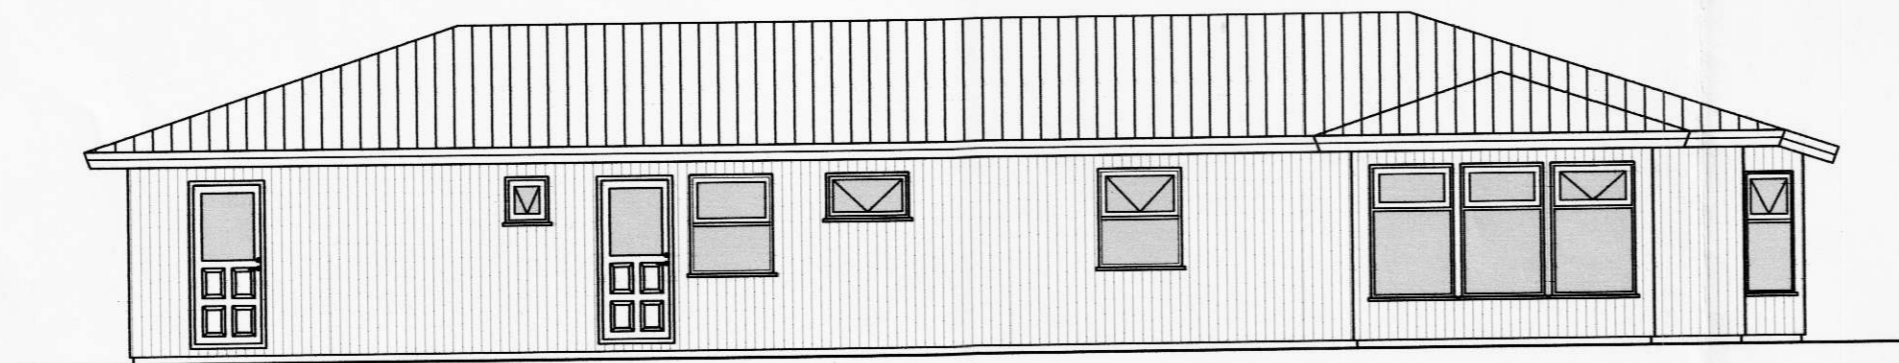

SUDLÆG HLID



AUSTLÆG HLID

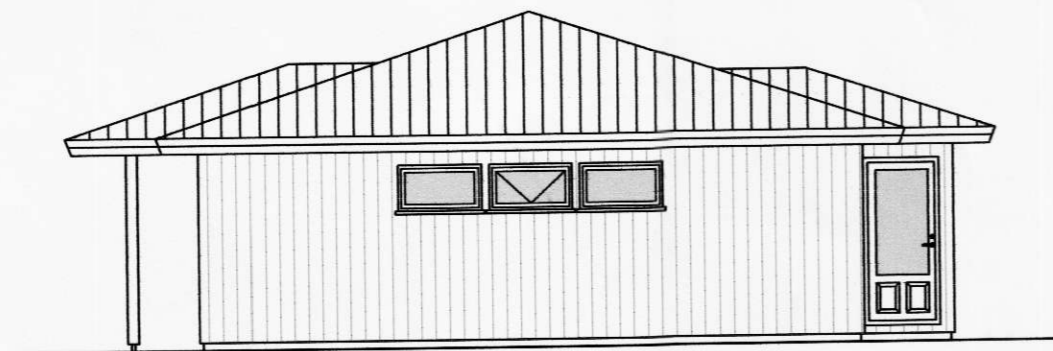

VESTLÆG HLID

Samþykkt af byggingarnefnd
Asahrepps,
dags. 16.09.09

BO = BJÖRGUNAROP
☒ = REYKSKYNJARI
SL = SLÖKKVITÆKI
GN = GÓLFNIDURFALL

HAND: KJARTAN SIGURDSSON 121066-5809
TEIÐ: GÍSIL RAFN GYLFASON
VERÐUR: 5042
SKEMMUR: ÁSHÓLL, RANGÁRVALLASÝSLU.dwg

es TEIKNISTOFAN SUÐURLANDSBRAUT 48
S: 588-7344 FAX: 588-7343
NETFANG: kastor@simnet.is

SGHUS AUSTURVEGI 89 800 SELFOSS
SÍMI 482 3850 FAX 482 3851
NETFANG sghus@sghus.is
VEFANG www.sghus.is

ÁSHÓLL, RANGÁRVALLASÝSLU

ADALUPPDRETTIR:	MKV:
ÚTLIT	MKV: 1:100
DAGSETNING:	TEIKNING NÚMER:
19.05.2005	A-02

[Handwritten signatures and initials over the table]