




KRAFTSPERRA SP-870-18-V0
11 STK.
MKV. 1:20

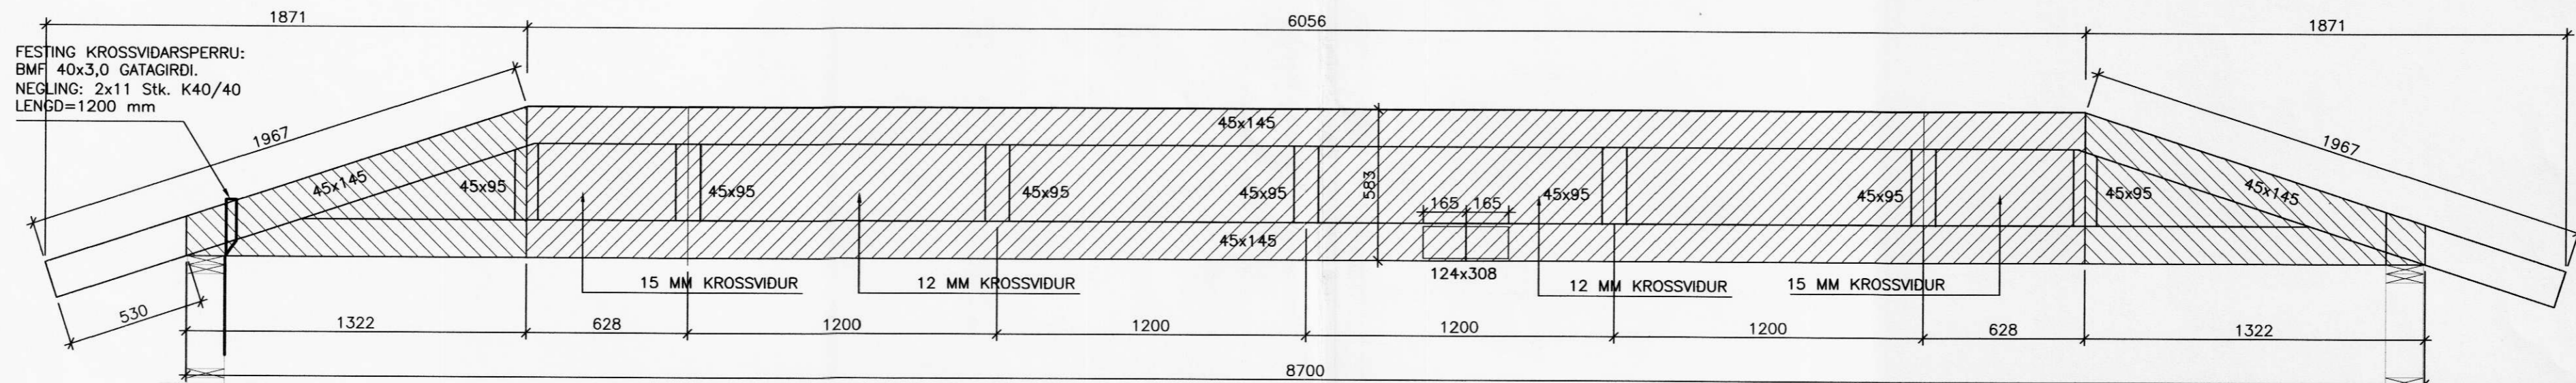

KRAFTSPERRA SP-870-18-V3-K
2 STK. ATH. ÖNNUR SPERRAN STYTTIST VID LÍMTRÉ.
MKV: 1:20

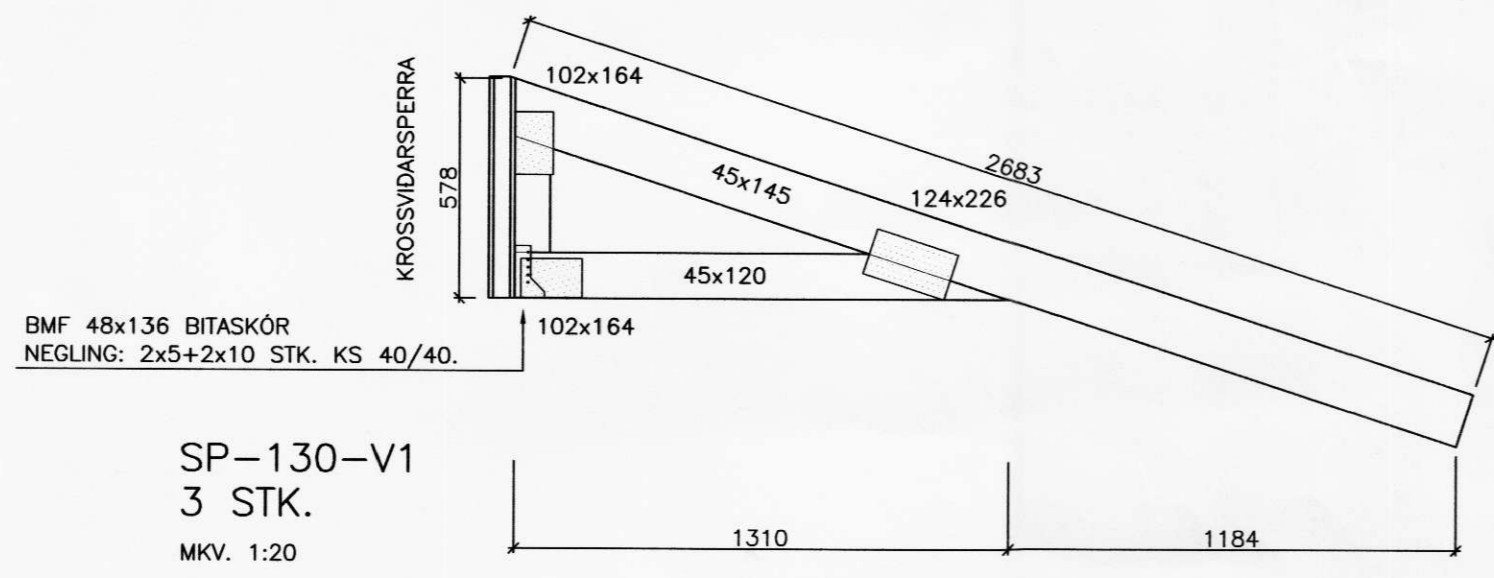

SP-130-V1
3 STK.
MKV. 1:20

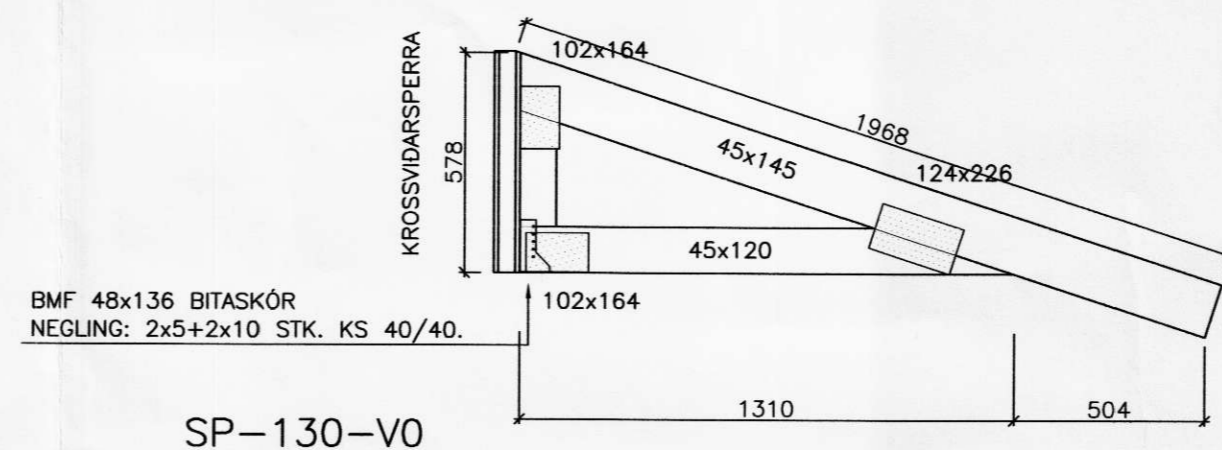

SP-130-V0
9 STK.
MKV. 1:20

VERKFRÆÐISTOFA ÁRBORGAR ehf
AUSTURVEGI 69 800 SELFOSSI SÍMI 482 3835 FAX 482 3851

SGHUS
AUSTURVEGI 69 800 SELFOSSI SÍMI 482 3850 FAX 482 3851
NETFANG sghus@sghus.is
VEFFANG www.sghus.is

ÁSHÓLL, RANGÁRVALLASÝSLU

BRUDARVIRKI:	MKV:
KRAFTSPERRUR	MKV: 1:20
SPERRUKJÁLKAR	MKV: 1:20
HANNAÐ: GRG/TET	TEKNAÐ: GÍSLI RAFN GYLFASON
VERKNUMER: 5042	SKRÁRMAFNI: 5042-sp.dwg
DAGSETNING:	TEKNING NÚMER:
11.01.2006	214

201170-3979