


KRAFTSPERRA SP-870-18-V4
1 STK.
MKV: 1:20

A3:
48x136 BMF-BJALKASKÖR
NEGLING:
KS 40/40 2x5 STK. Í LÍMTRÉ
AUK 4 STK M10 BOLTA,
2x5 STK. Í SPERRU.

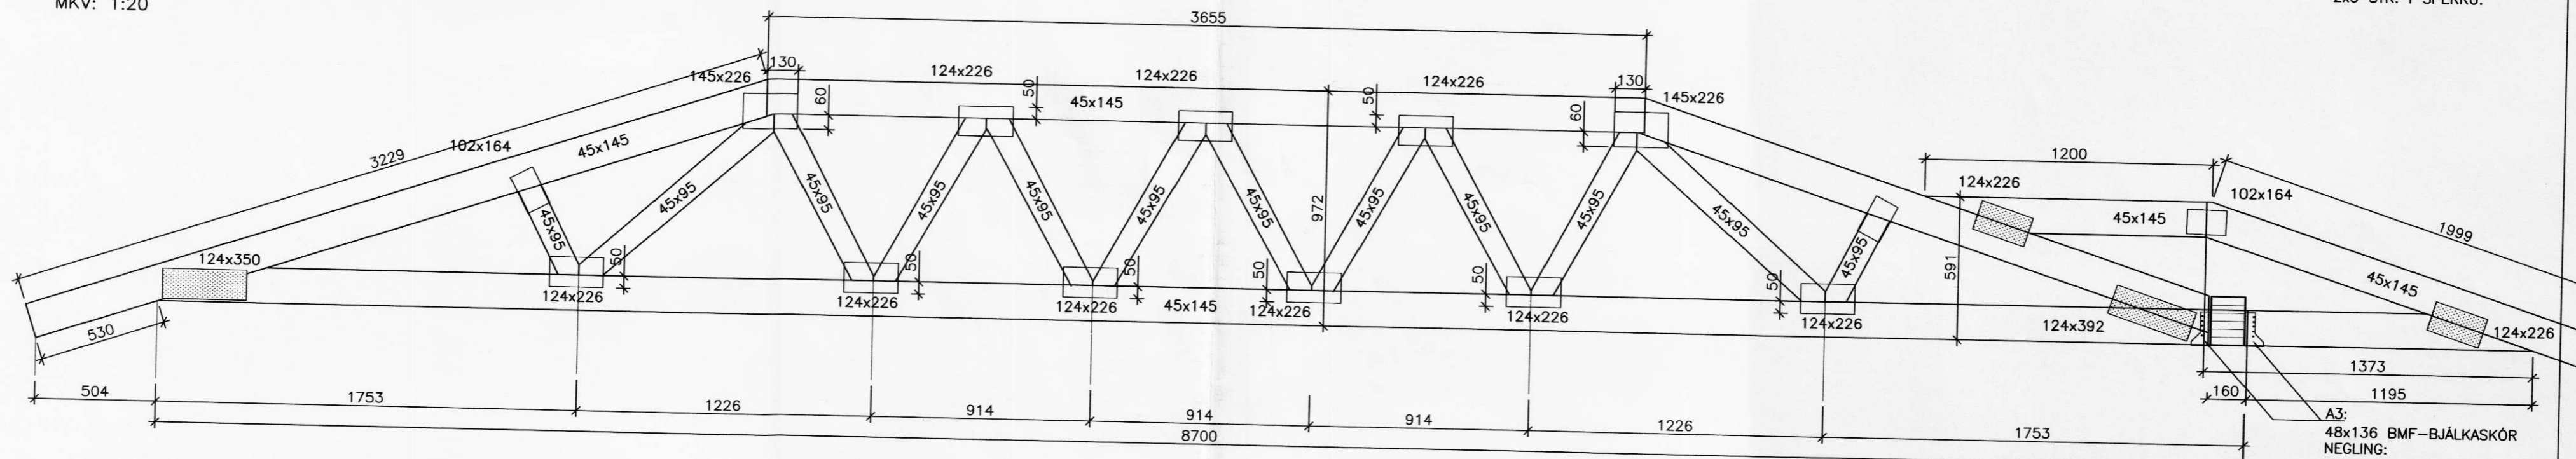

KRAFTSPERRA SP-870-18-V5
1 STK.
MKV: 1:20

A3:
48x136 BMF-BJALKASKÖR
NEGLING:
KS 40/40 2x5 STK. Í LÍMTRÉ
AUK 4 STK M10 BOLTA,
2x5 STK. Í SPERRU.

VERKFRÆDISTOFA ÁRBORGAR ehf
 AUSTURVEGI 69 800 SELFOSSI SÍMI 482 3835 FAX 482 3851

SGHUS
 AUSTURVEGI 69 800 SELFOSSI SÍMI 482 3850 FAX 482 3851
 NETFANG sghus@sghus.is
 VEFANG www.sghus.is

ÁSHÓLL, RANGÁRVALLASÝSLU

BRUDARVIRKI: MKV:
 KRAFTSPERRUR MKV: 1:20

HNANNAÐ: GRG/TET TEIKNAD: GÍSLI RAFN GYLFASON
 VERKNÚMÉR: 5042 SKRÁRNAMN: 5042-sp.dwg

DAGSETNING: SAMÞYKKT: *[Signature]* TEIKNING NÚMÉR:
 11.01.2006 215

201170-3979