


KRAFTSPERRA SP-870-18-V1  
1 STK.  
MKV: 1:20

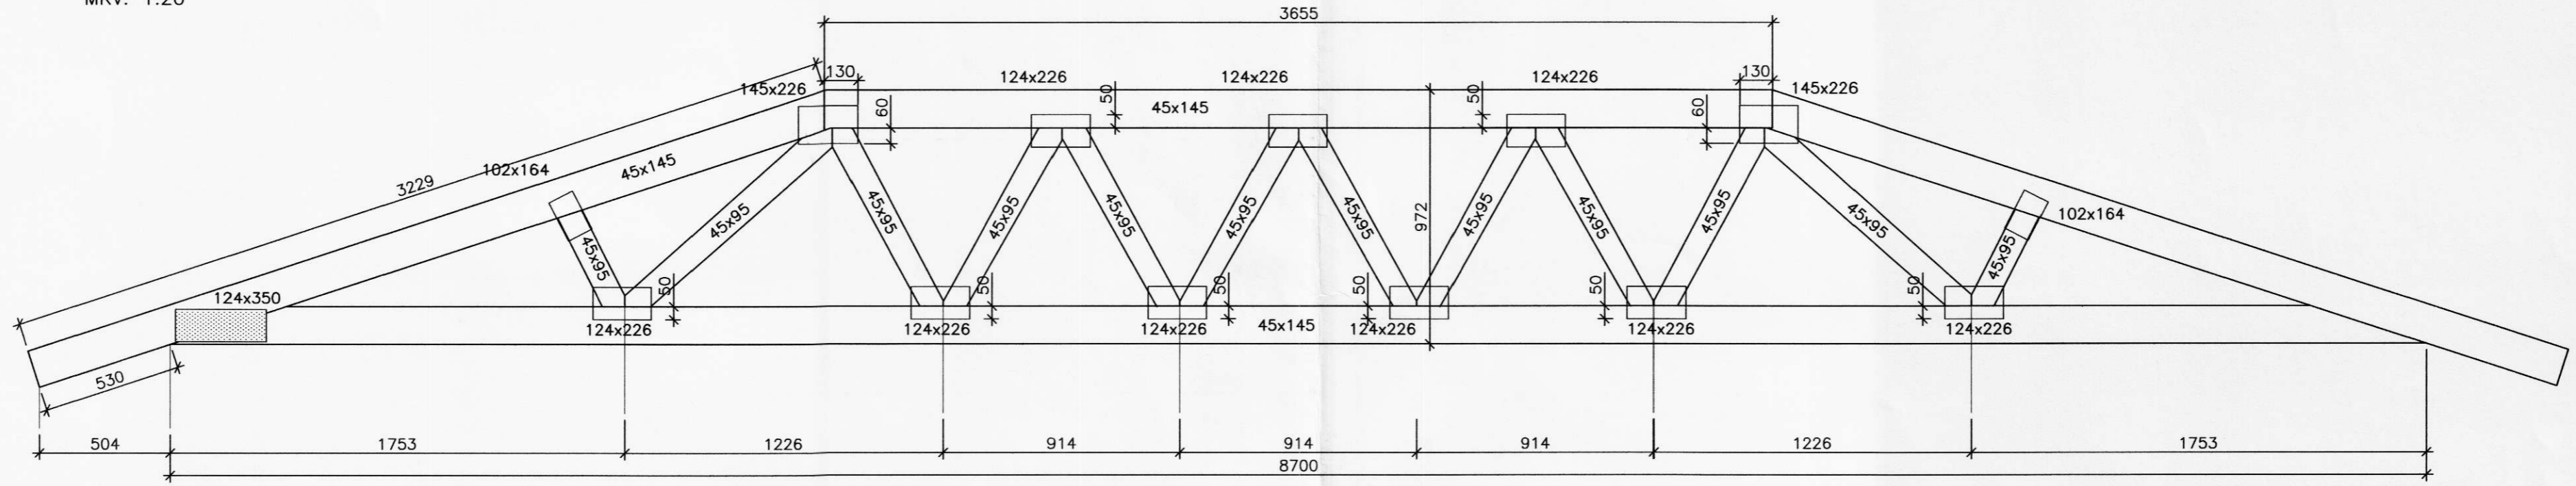

KRAFTSPERRA SP-870-18-V2  
1 STK.  
MKV: 1:20



ÁSHÖLL, RANGÁRVALLASÝSLU

BRUDARVIRKI:	MKV:
KRAFTSPERRUR	MKV: 1:20
MKV:	
HANNAÐ: GRG/TET	TEIKNAD: GISLI RAFN GYLFASON
VERKNÖMUR: 5042	SKRÁRNAMN: 5042-sp.dwg
DAGSETNING:	TEIKNING NÖMUR:
11.01.2006	216