
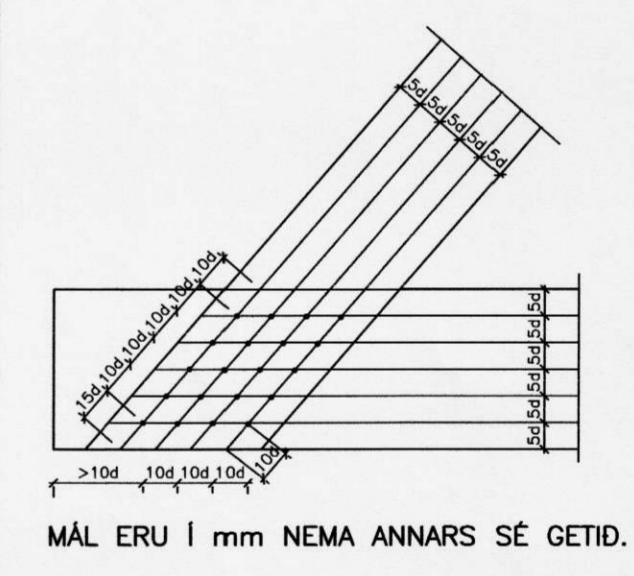
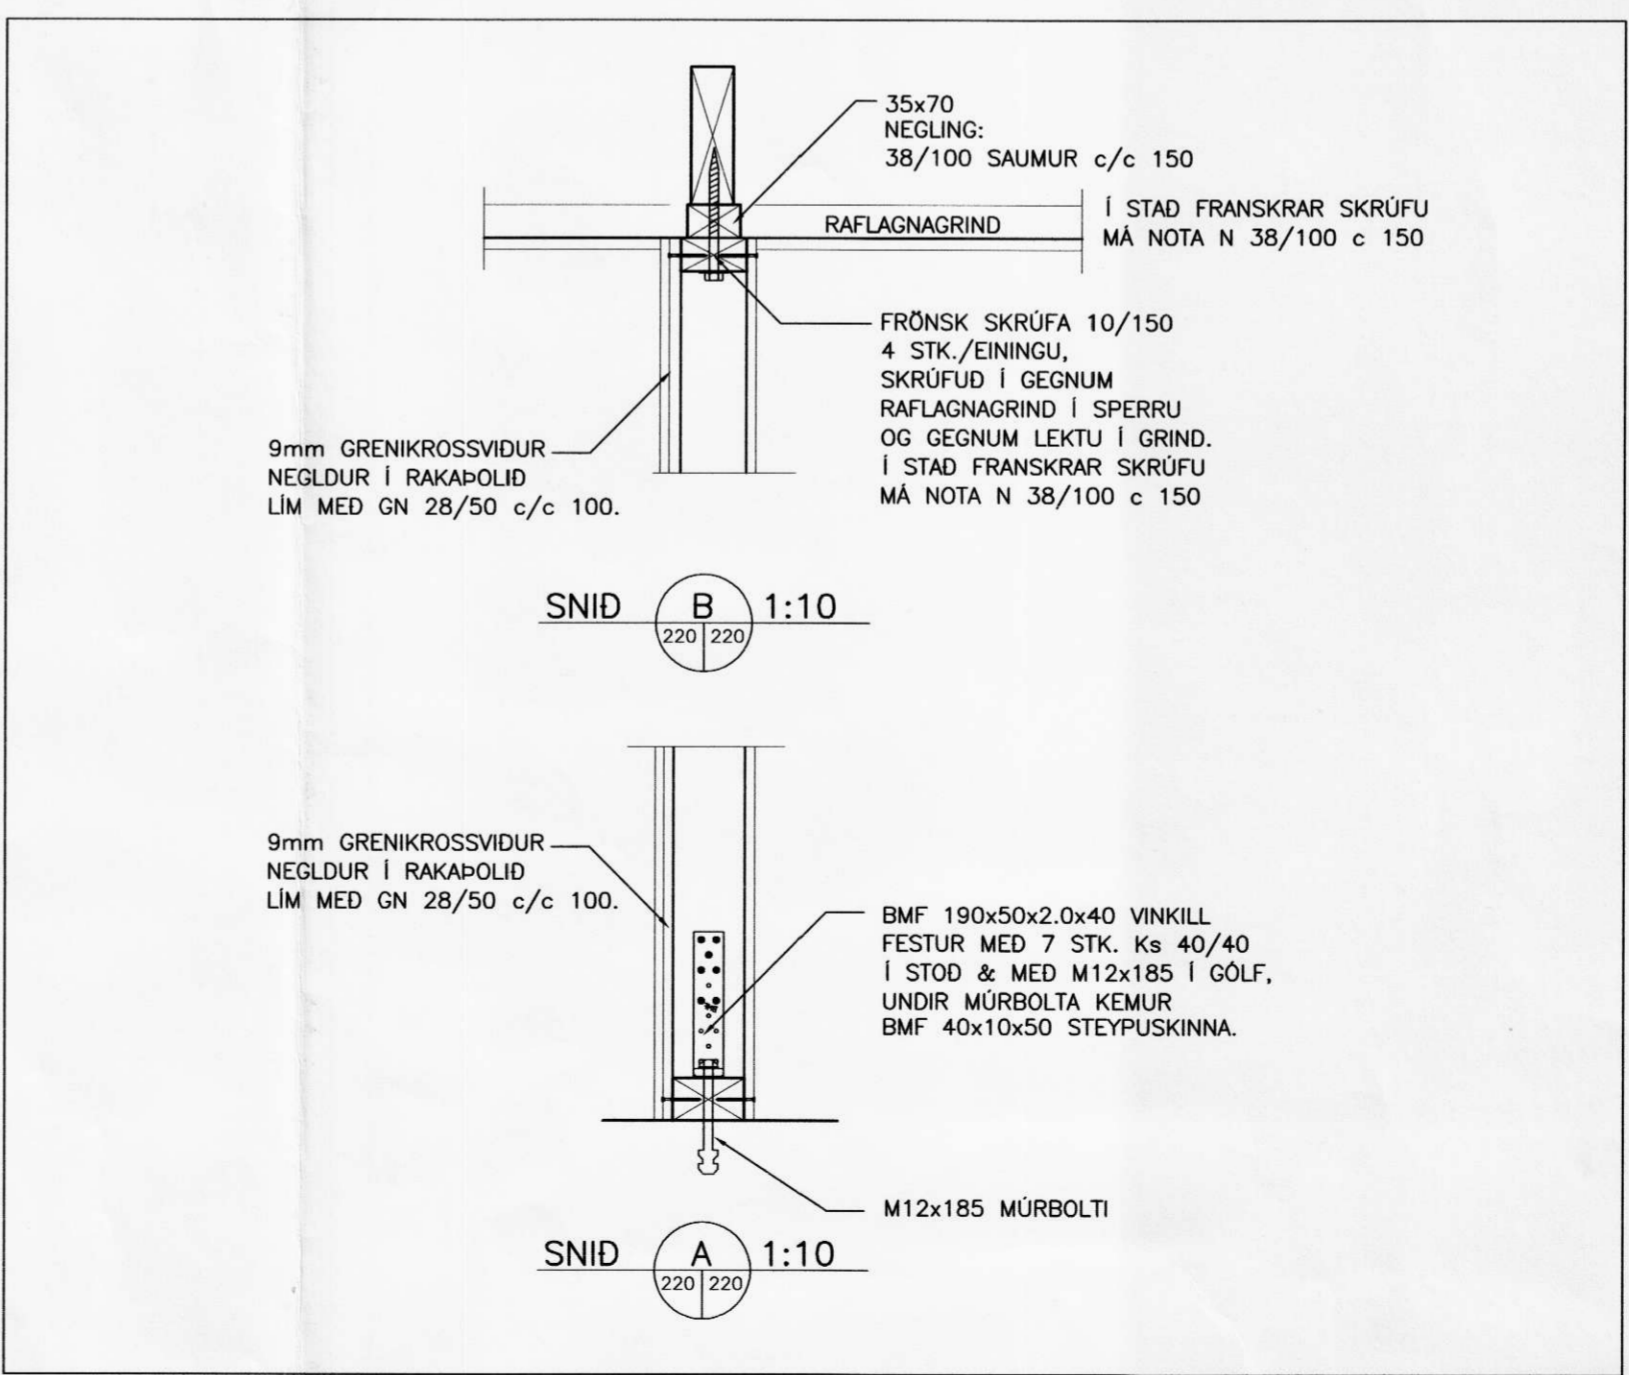


**LÁGMARKSFJARLÆGDIR NAGLA**  
 SKÝRINGARMYND GILDIR FYRIR TIMBUR/TIMBUR TENGU.  
 d=ÞVERMÁL NAGLA  
 (d=4.0mm FYRIR KS 40/40)  
 FYRIR TIMBUR/STÁL TENGU MÄ MINNKA MILLIBIL NAGLA UM 0.7xGILDIN Á SKÝRINGARMYND.  
 N = KANTADUR SAUMUR  
 KS = BMF KAMBSAUMUR  
 GN = BYSSUSAUMUR

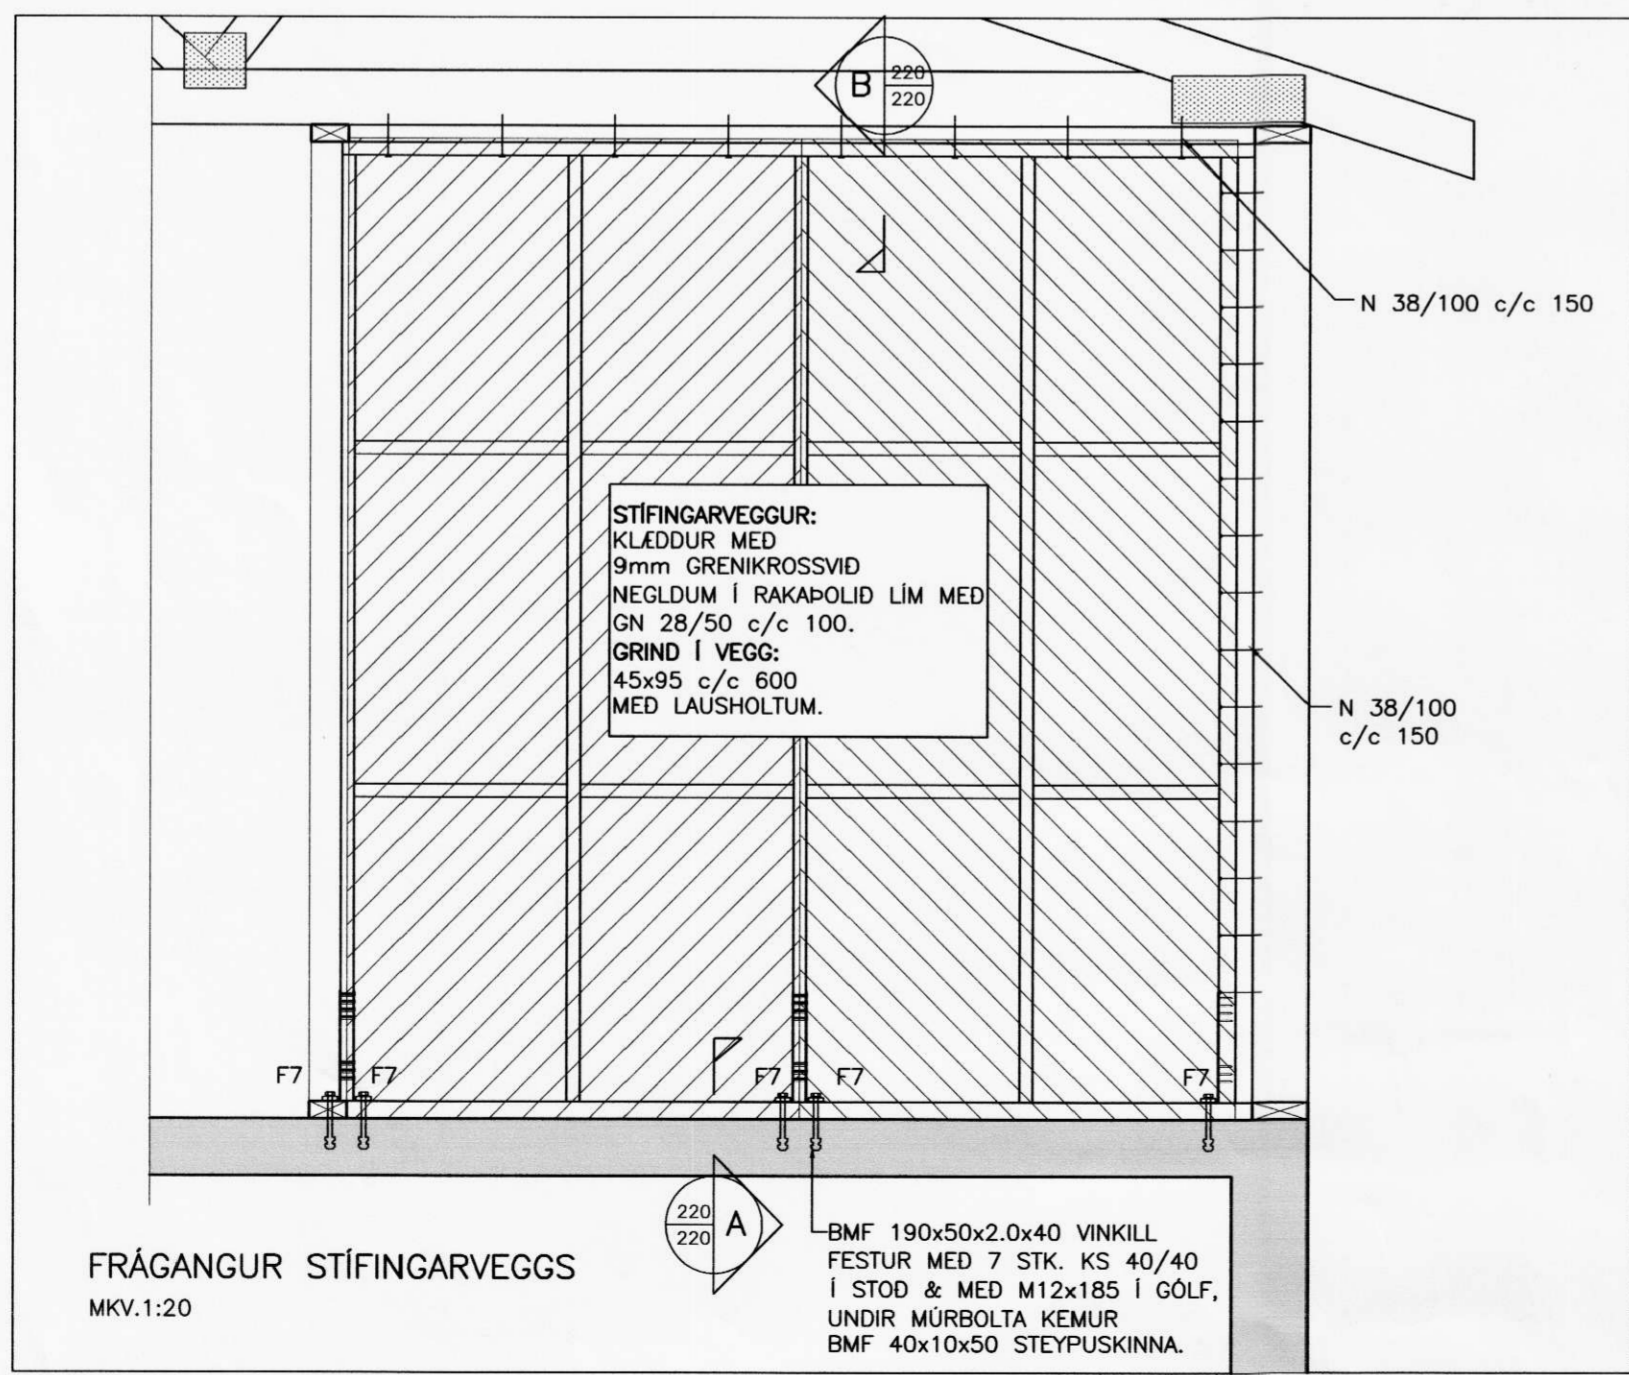

**VERKFRÆDISTOFA ÁRBORGAR ehf**  
 AUSTURVEGI 69 800 SELFOSSI SÍMI 482 3835 FAX 482 3851

**SGHUS**  
 AUSTURVEGI 69 800 SELFOSSI SÍMI 482 3850 FAX 482 3851  
 NETFANG sghus@sghus.is  
 VEFANG www.sghus.is

|                                 |                             |
|---------------------------------|-----------------------------|
| <b>ÁSHÓLL, RANGÁRVALLASÝSLU</b> |                             |
| BURDARVIRKI: STÍFINGARVEGGUR    | MKV: 1:20                   |
| FRÁGANGUR RAFLAGNAGRINDAR       | MKV: 1:20                   |
| SNID                            | MKV: 1:20/1:10              |
| HANNAÐ: GRG/TET                 | TEKNAÐ: GÍSLI RAFN GYLFASON |
| VERKJÓMUR: 5042                 | SKRÁRFRÁF: 5042-sp.dwg      |
| DAGSETNING:                     | SKRÁRFRÁF:                  |
| 11.01.2006                      | 220                         |