


7454

S

TAFLA T-0, TN-C-S

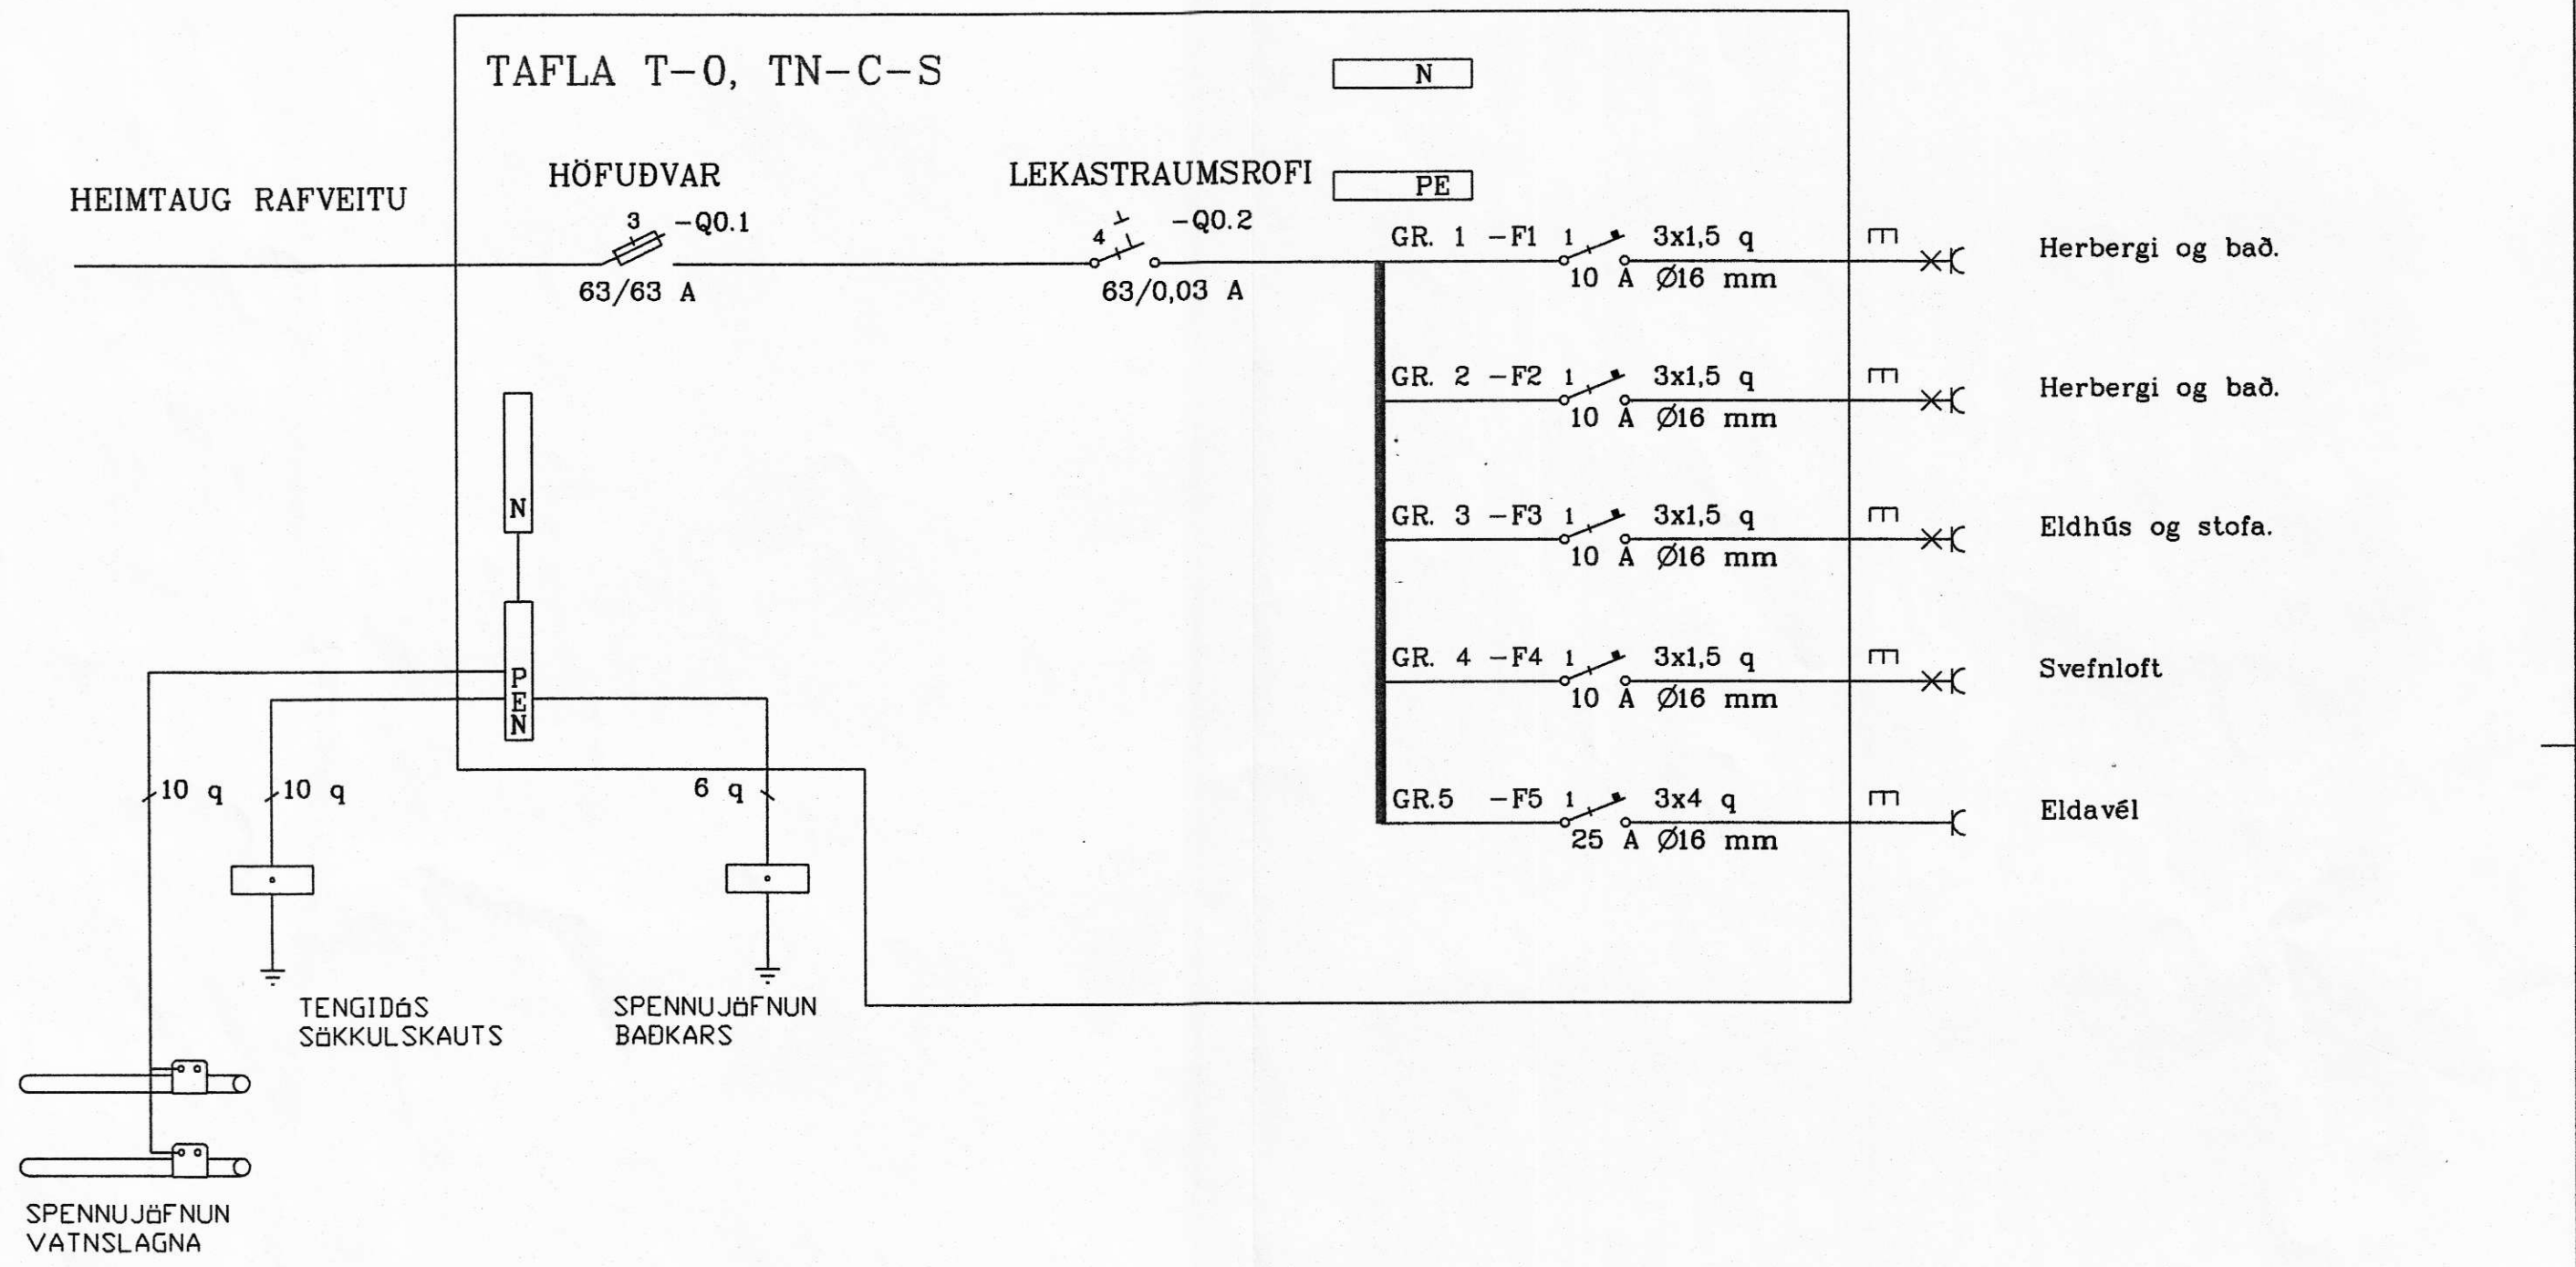

Gestahús v/Hest-Heima Rangárh	SAMÞYKKT. ÖB	KVARDL. 1:50.
Raflagnir	HANNAÐ. KB	YFIRFARID. DAGS. Mars 2001
Löggiltur raflagnahönnuður		BLAÐ. 1 AF 2
Ómar Þór Baldursson Sími 482-2734		TEIKN Ómar
		NR. 09-01