



S

Útlitsmyndir.

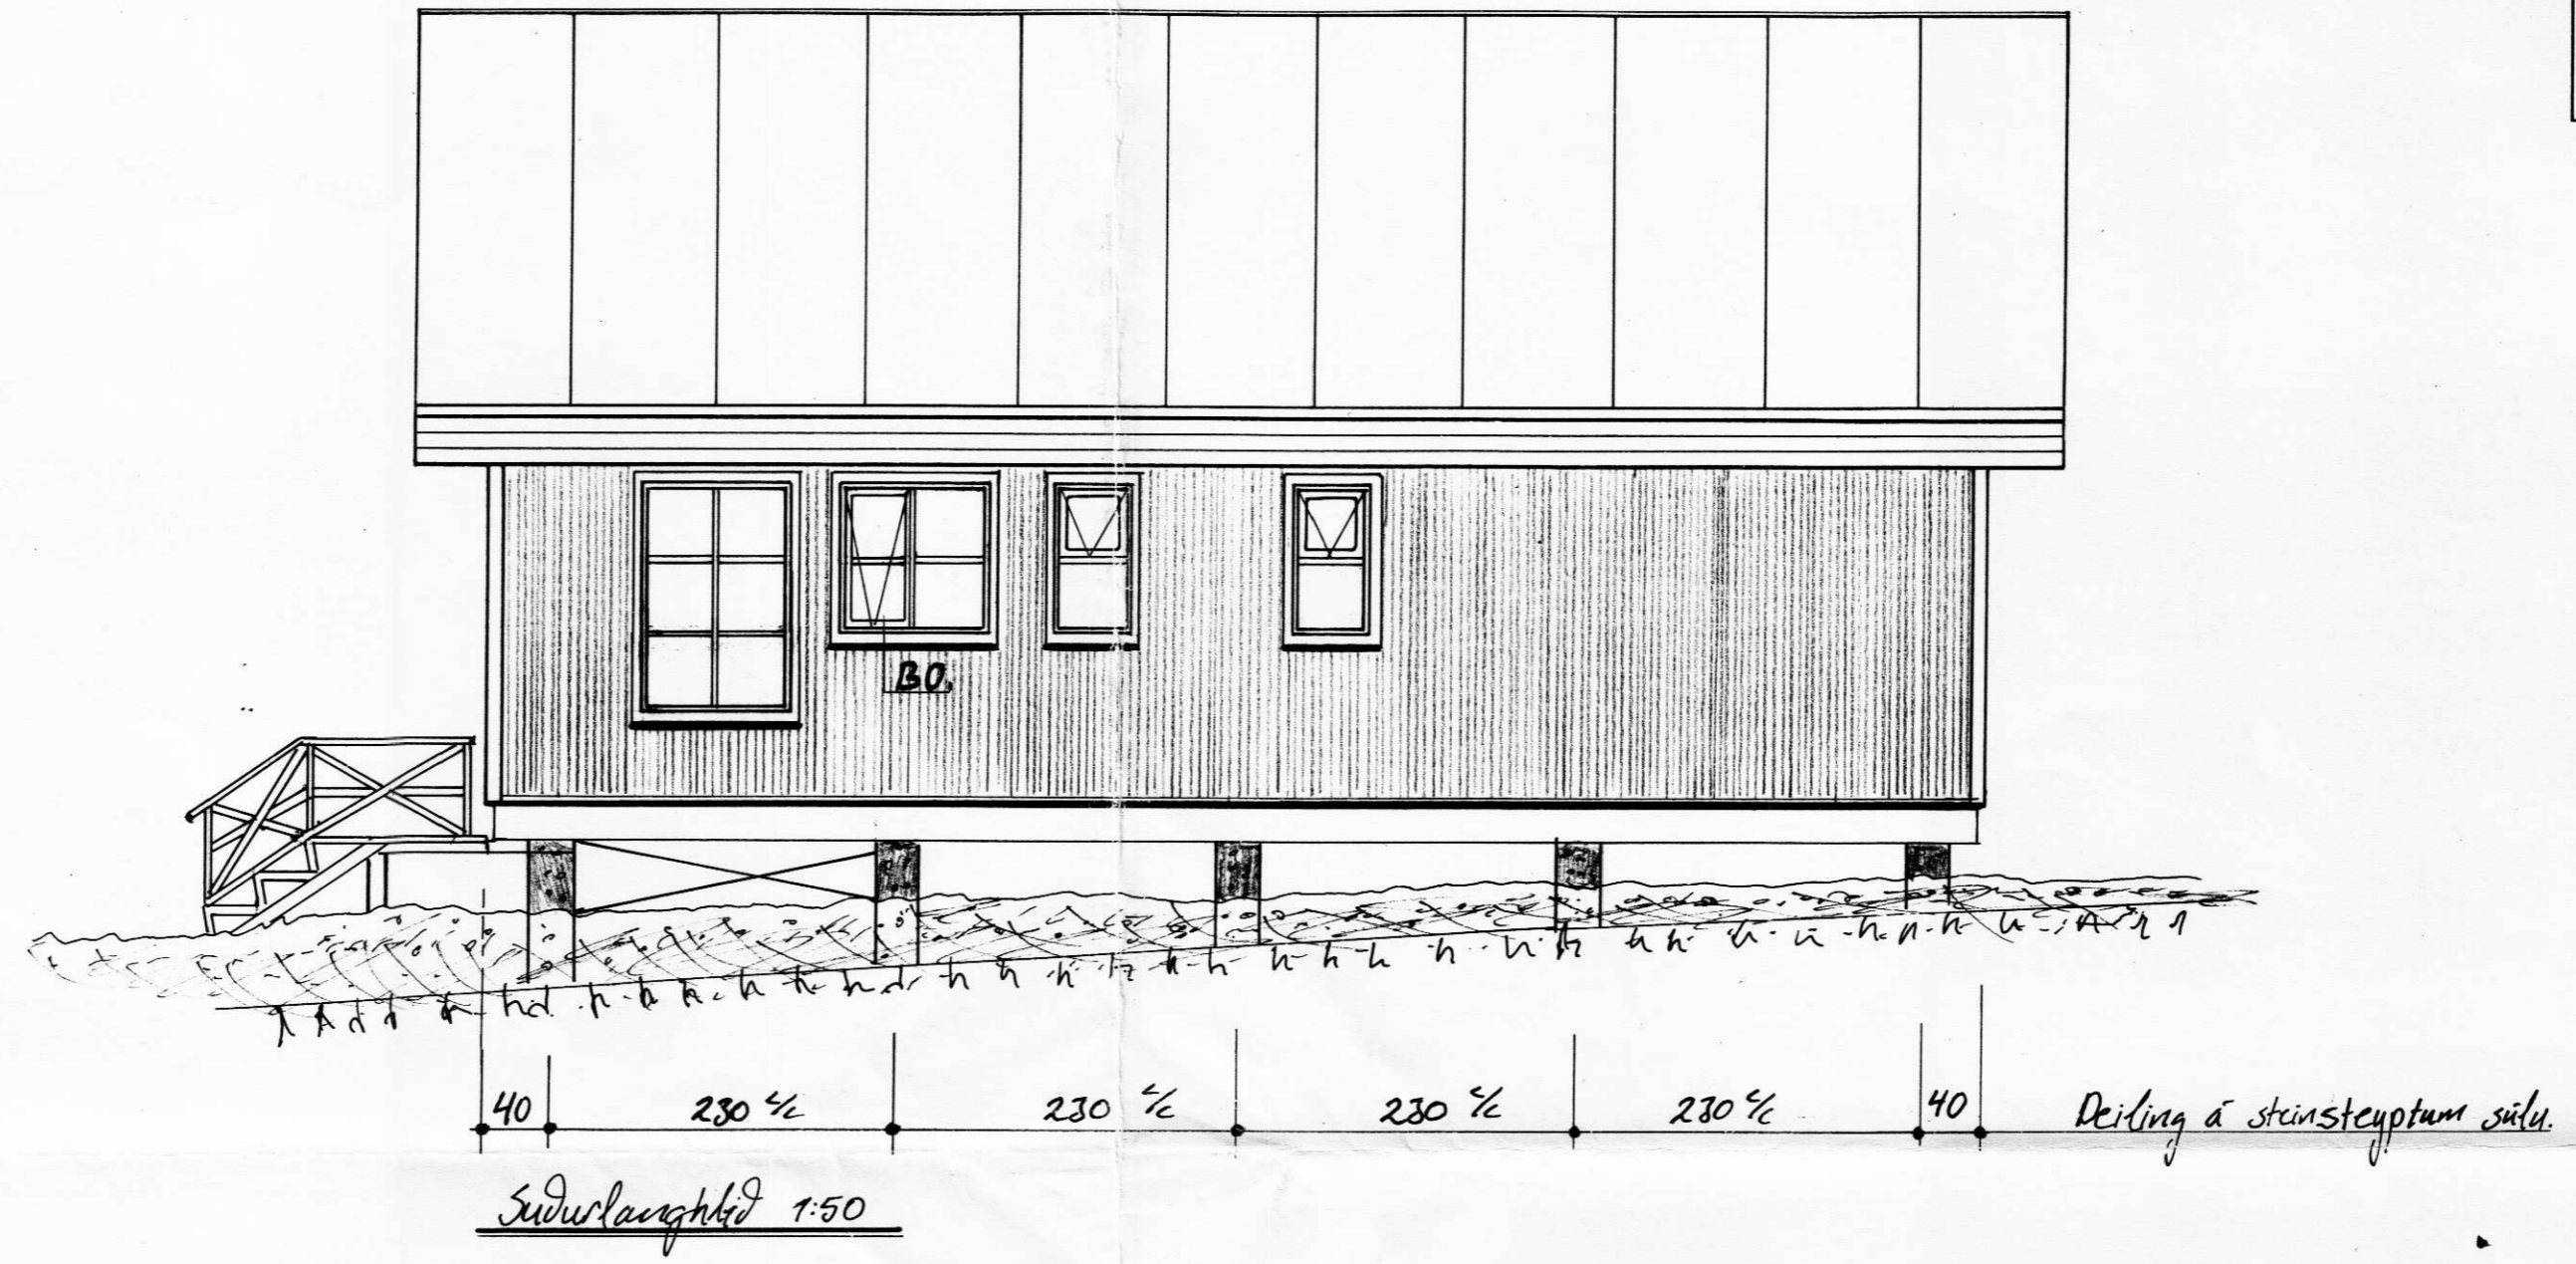

Björgunarop. m. fellistiga
4p 045x85 H →

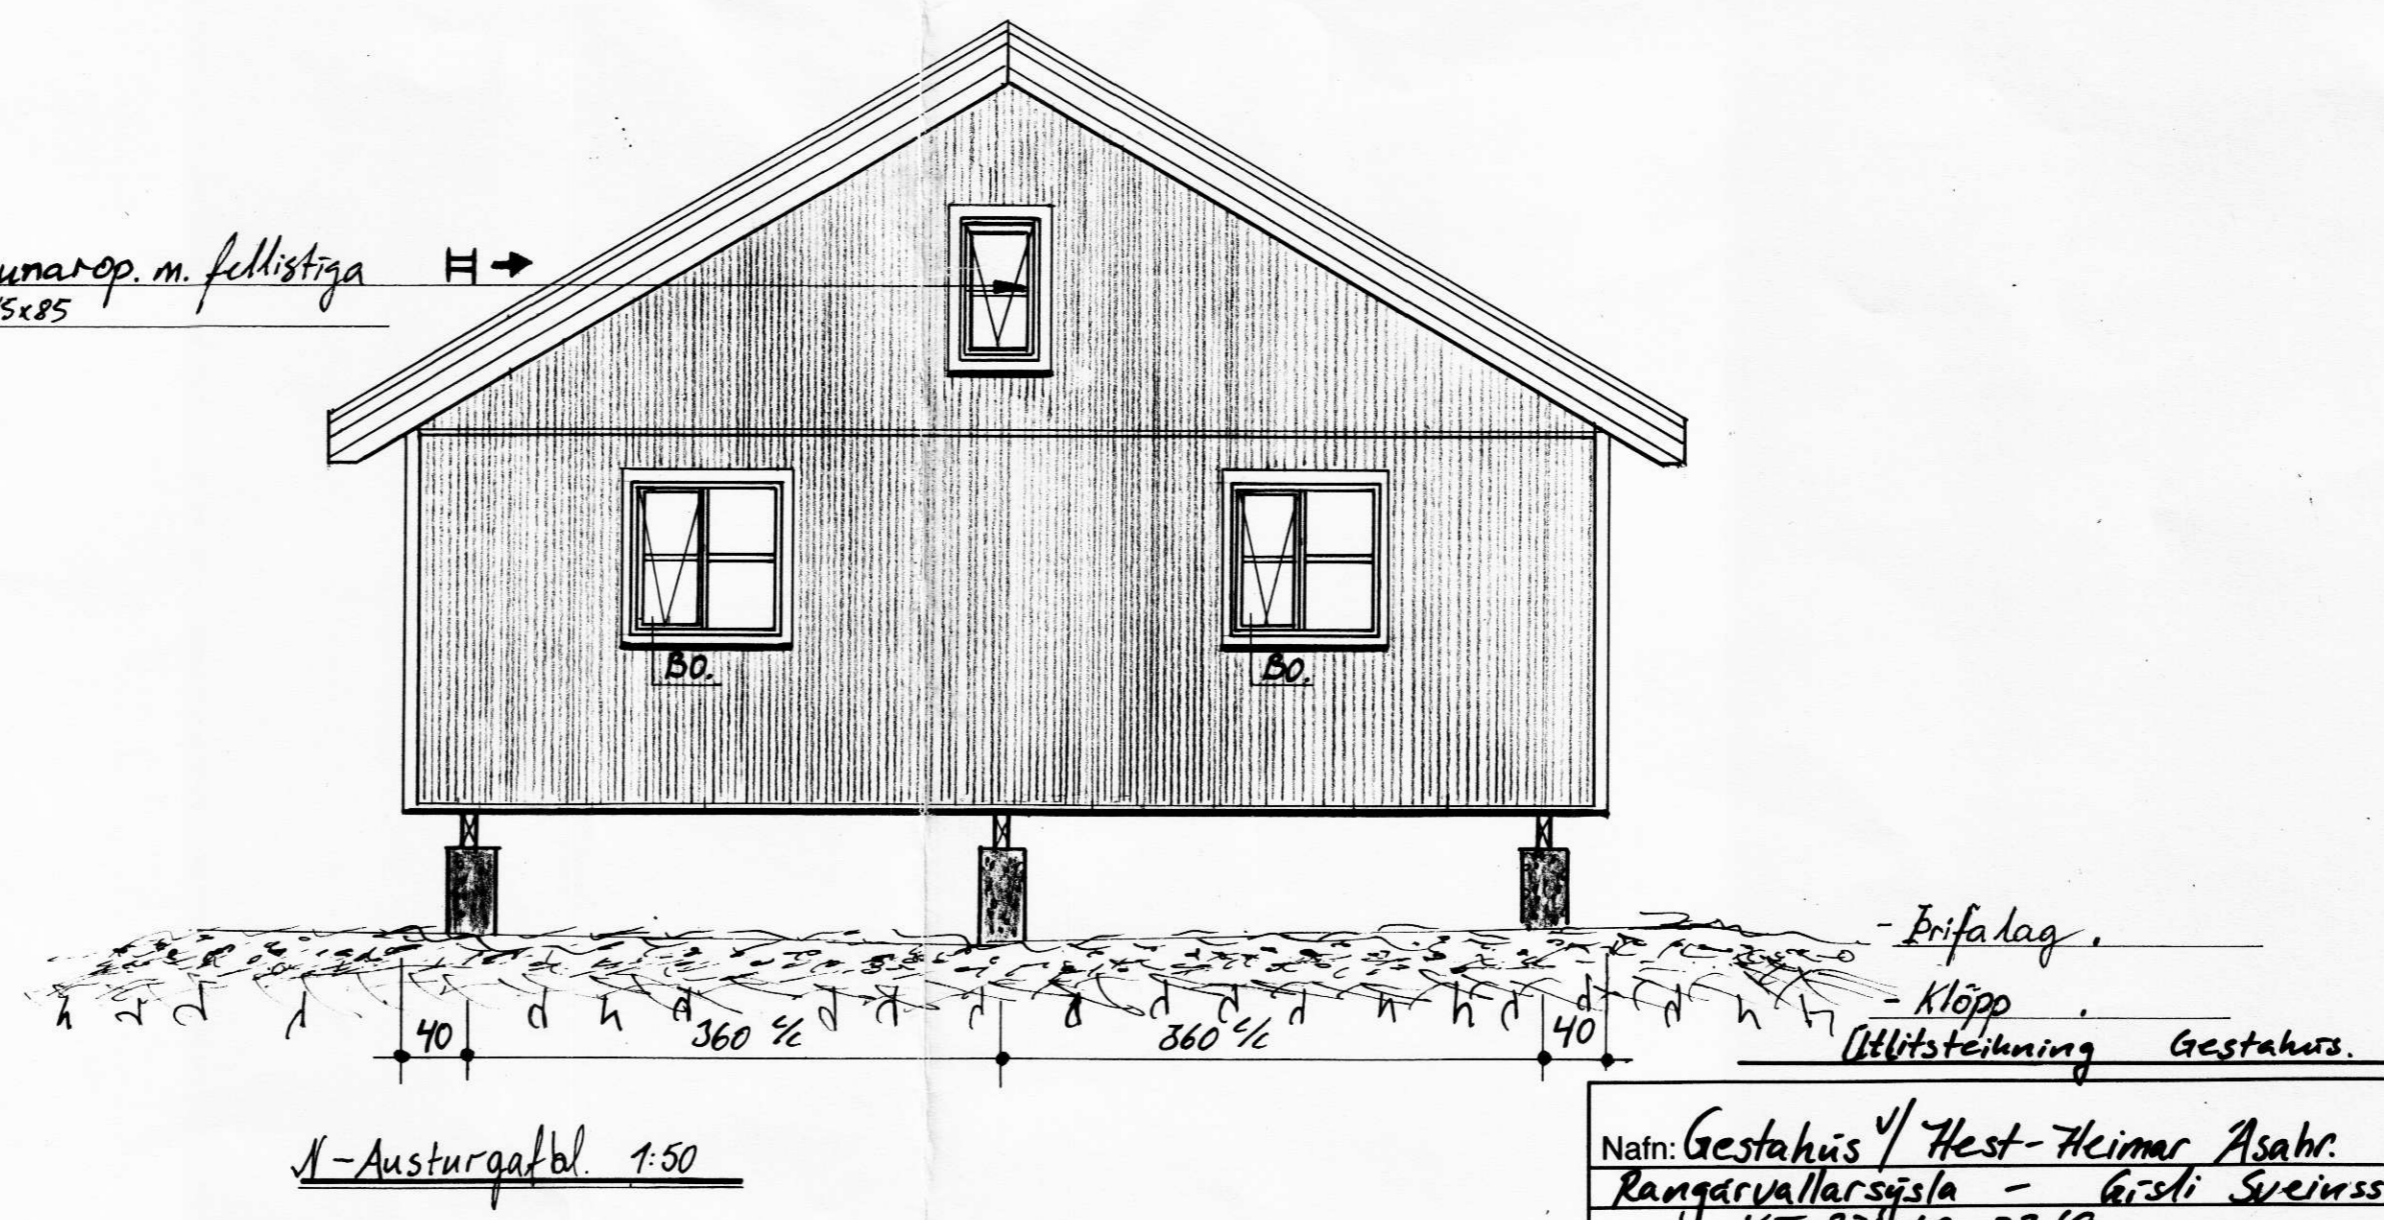

Allar breytingar óheimilar án samþykkis

Nafn: Gestahús / Hest-Heimar Asahr. 851 Hella	Mkv. 1:50	MASE 2001
Rangarvallaháttur - Gísli Sveinsson	Dags. 21.03.01	
KT: 271260-7769	Samb. APB.	
Teiknað af: Jón Þáll Gunnlaugsson	Teikningar nr. 03	
KT: 190572-3039	Verk nr. 01171	
Tekni-teiknar: Kostas Guðmundsson	Sími: 8944142	
	5613586	