


7459

S


Samþykkt af byggingarnefnd Asahrepps, dags. 06/06 2001



Utlitsmyndir

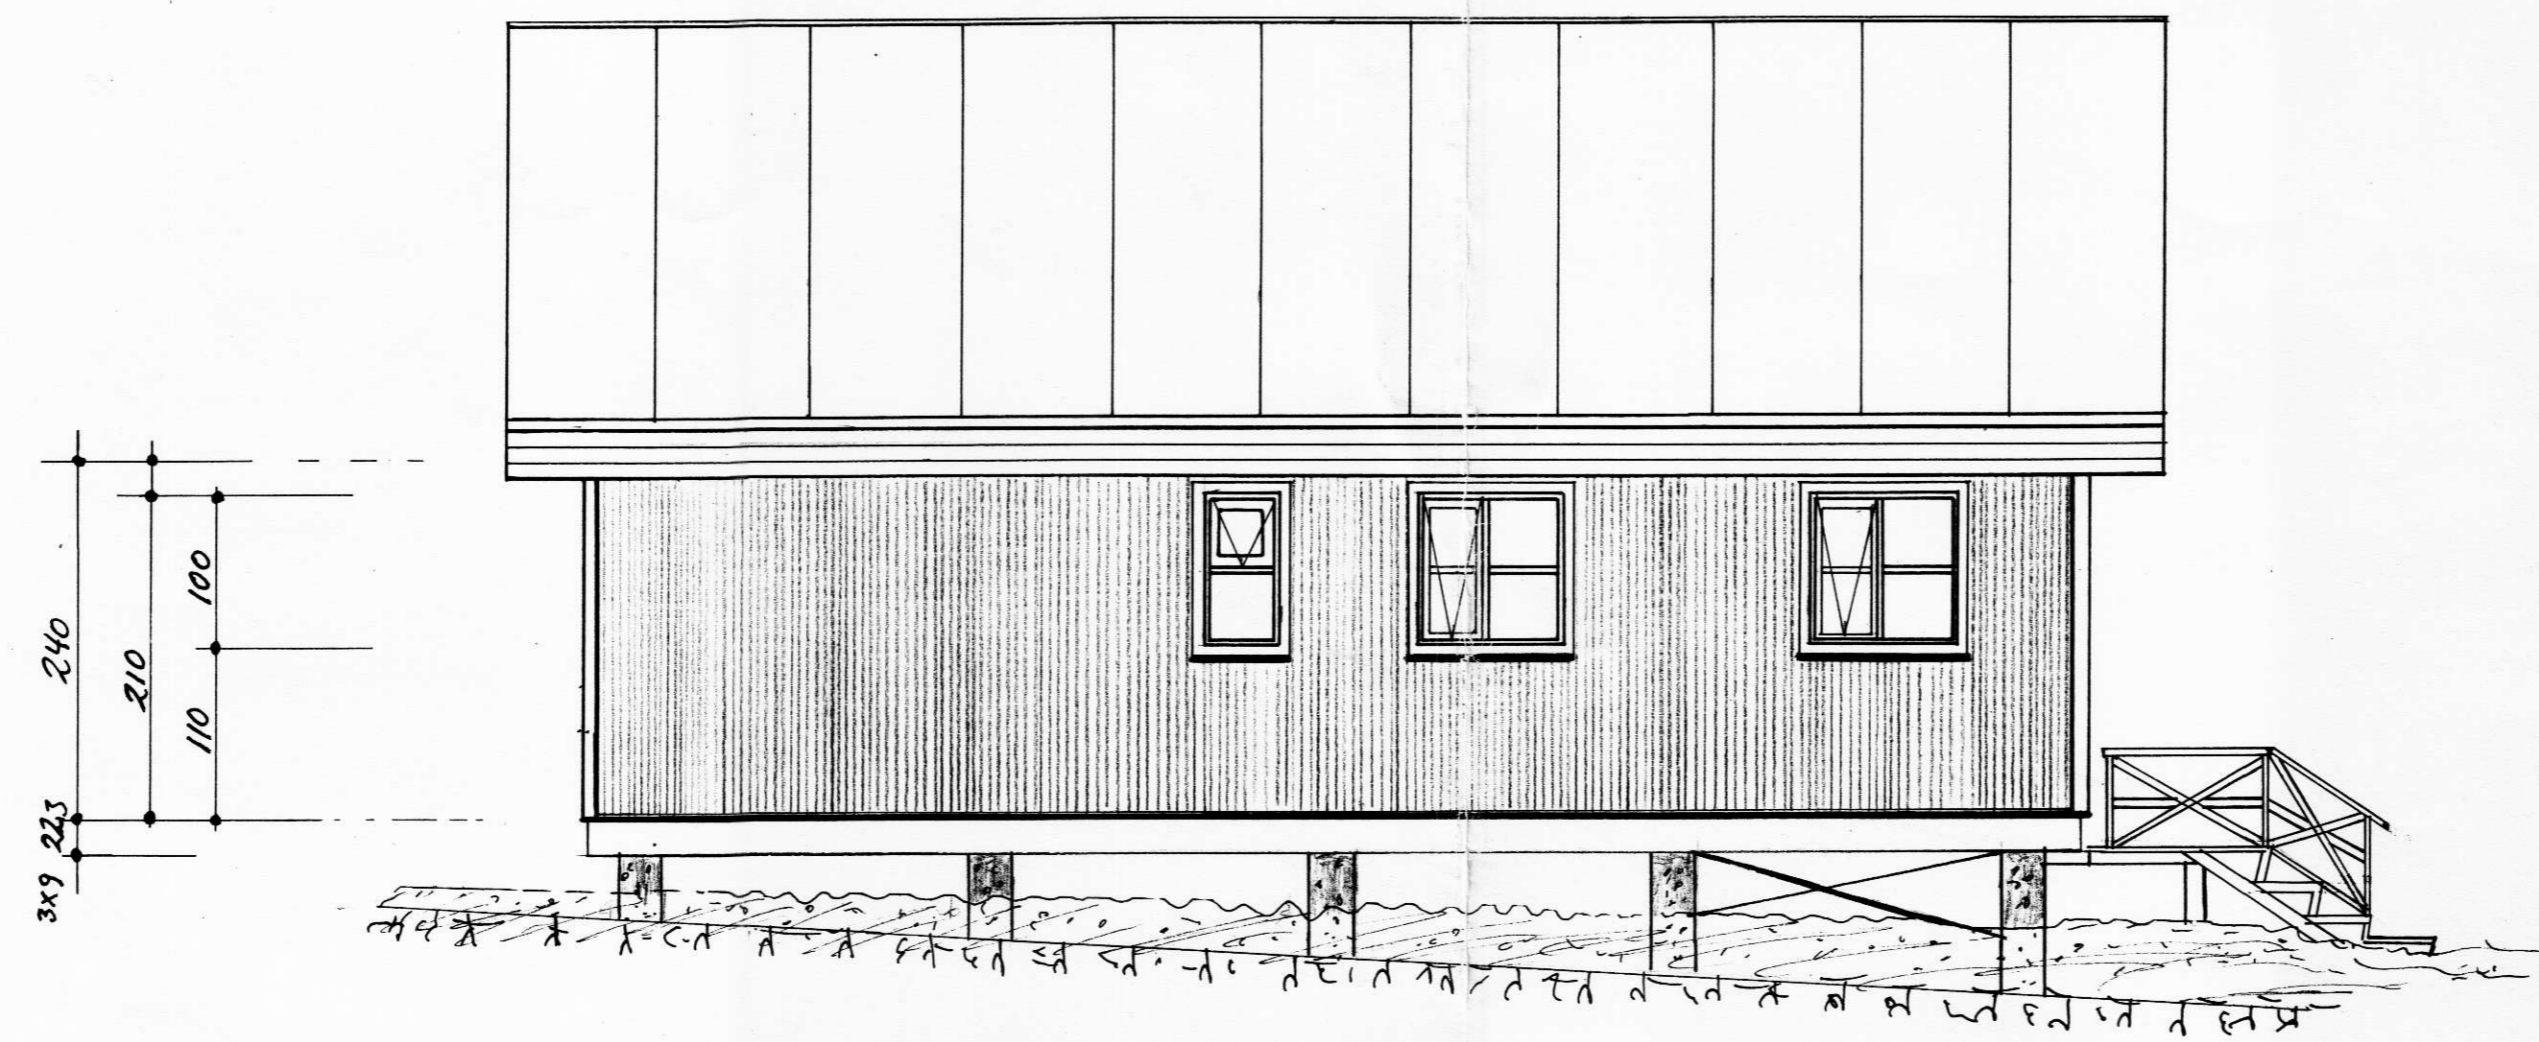

Nordurlangfelid 1:50

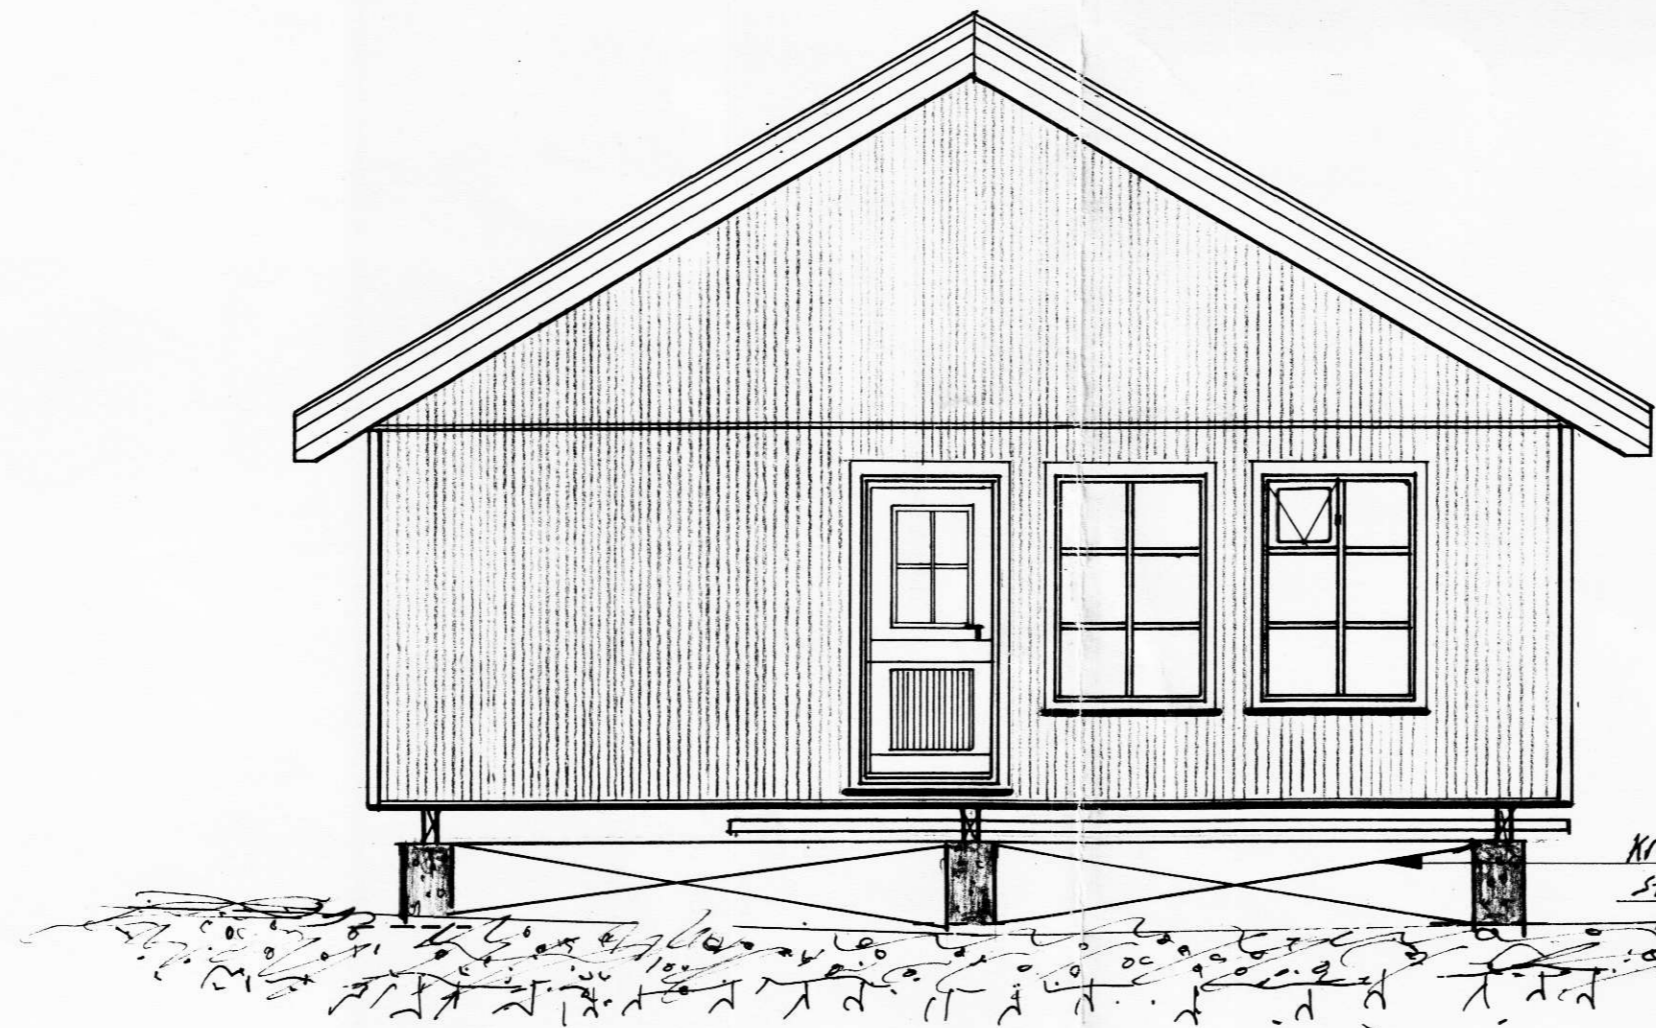

Krossstifingar komi milli stein-
steyptra eula í vegna bratta
á klöppilgálfu flatjarn.

S-Vesturgafbl. 1:50

Allar breytingar óheimilár án samþykkis

Utlitsteikning Gestahús.

Nafn: Gestahús / Hest-Heimar Asahr. 851 Hella	Mkv. 1:50	Mar 2 2001
Rangárvallarsýsla - Gísli Sveinsson	Dags. 19.03.01	
KT: 271260-7769.	Samb. JfB	
Teiknað af: Þákur Ráll Gunnlaugsson	Teikningar nr. 02	
KT. 11.05.72-3084	Verk nr. 01170	
tehniteknasi Lásarsundur.	Sími: 8944142 5613536.	