




SAMPYKKT
 3. D. ÁGÚ. 2010
 af bygg.nefnd Rangárbíngs bs.

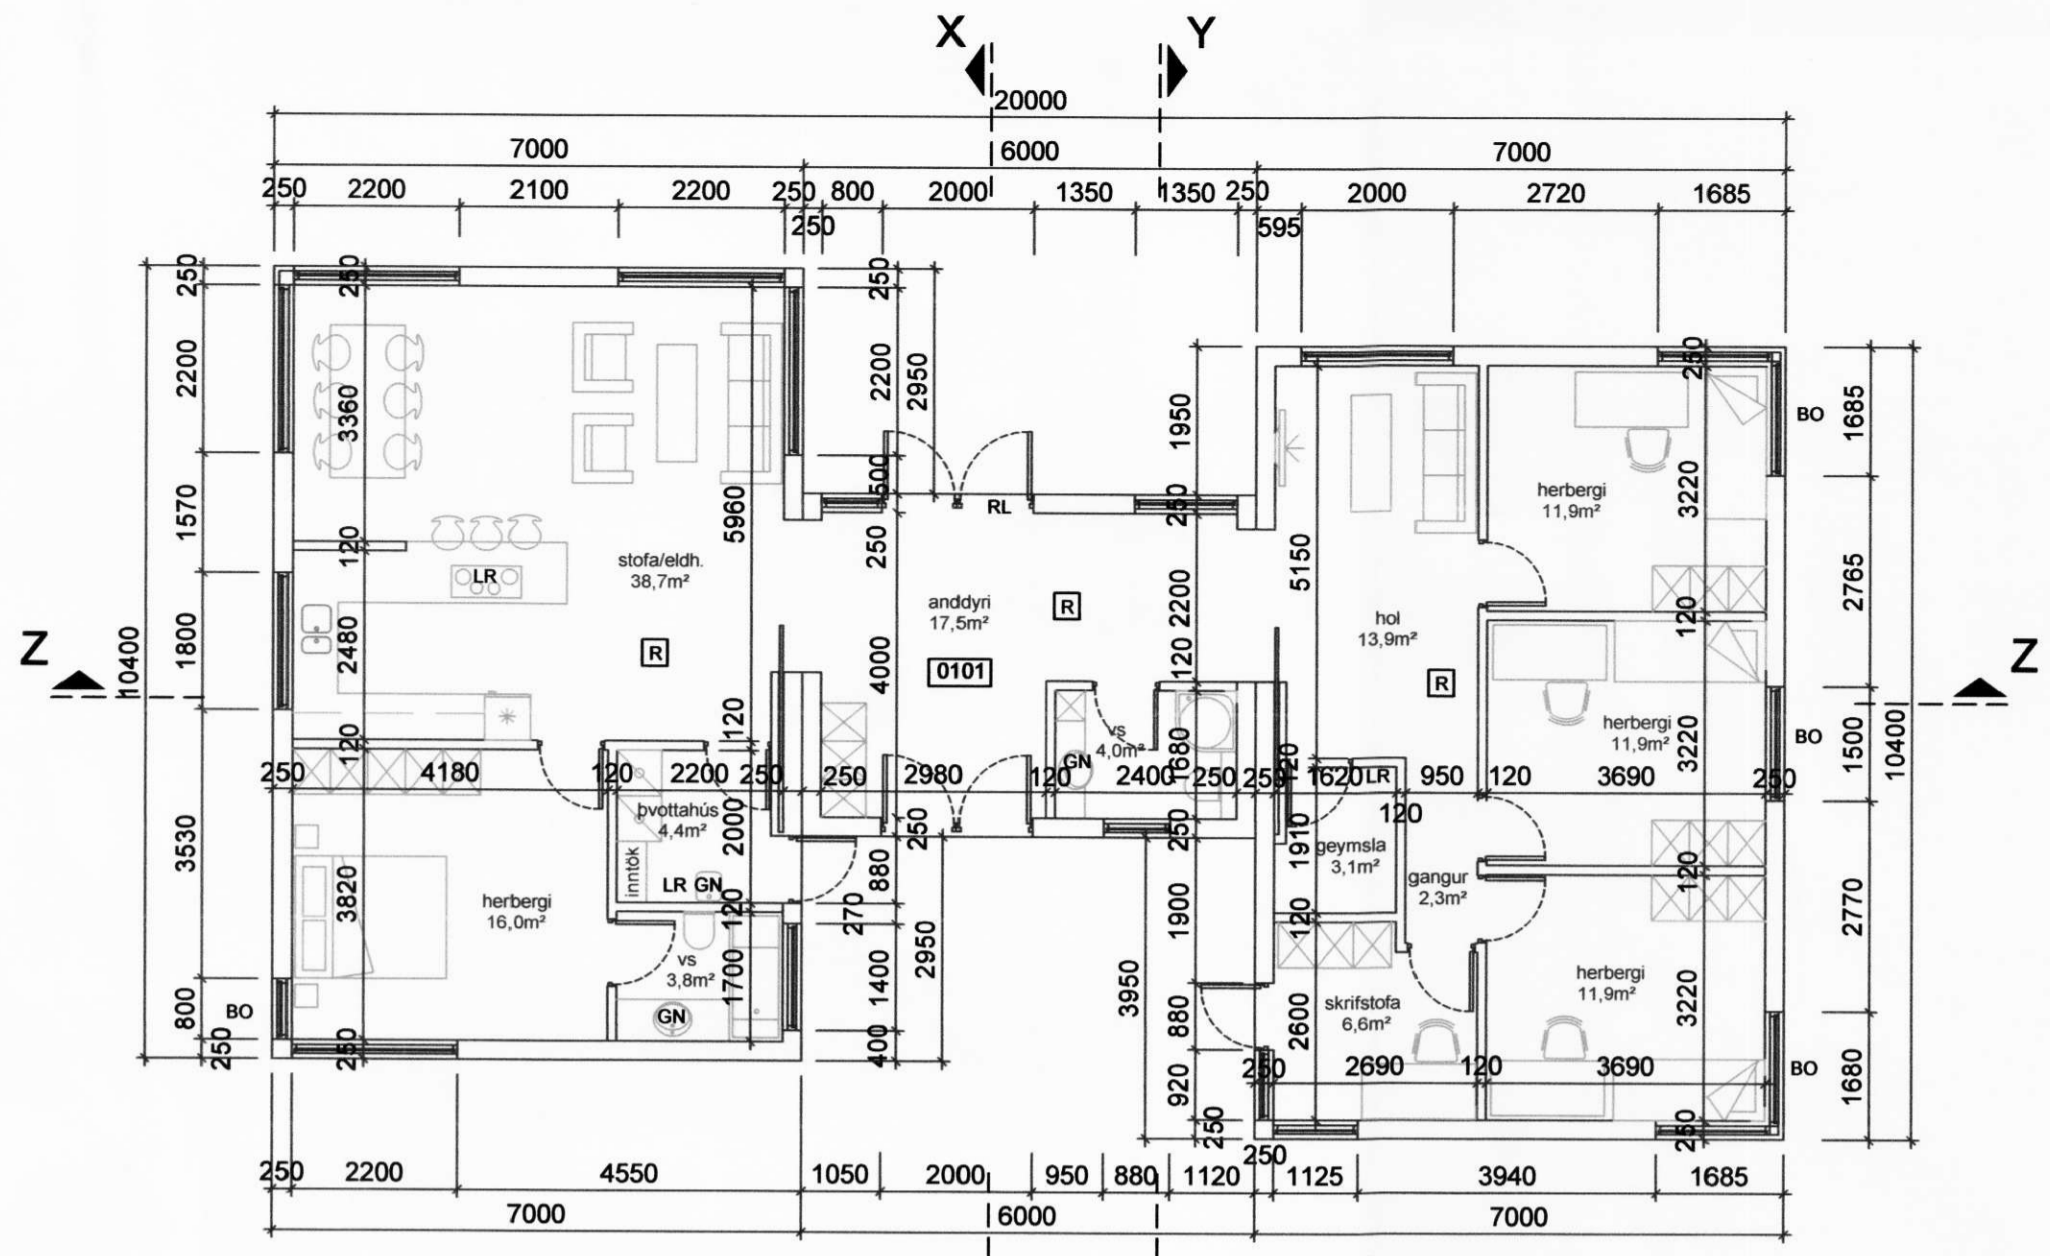


GRUNNMYND
 1:100

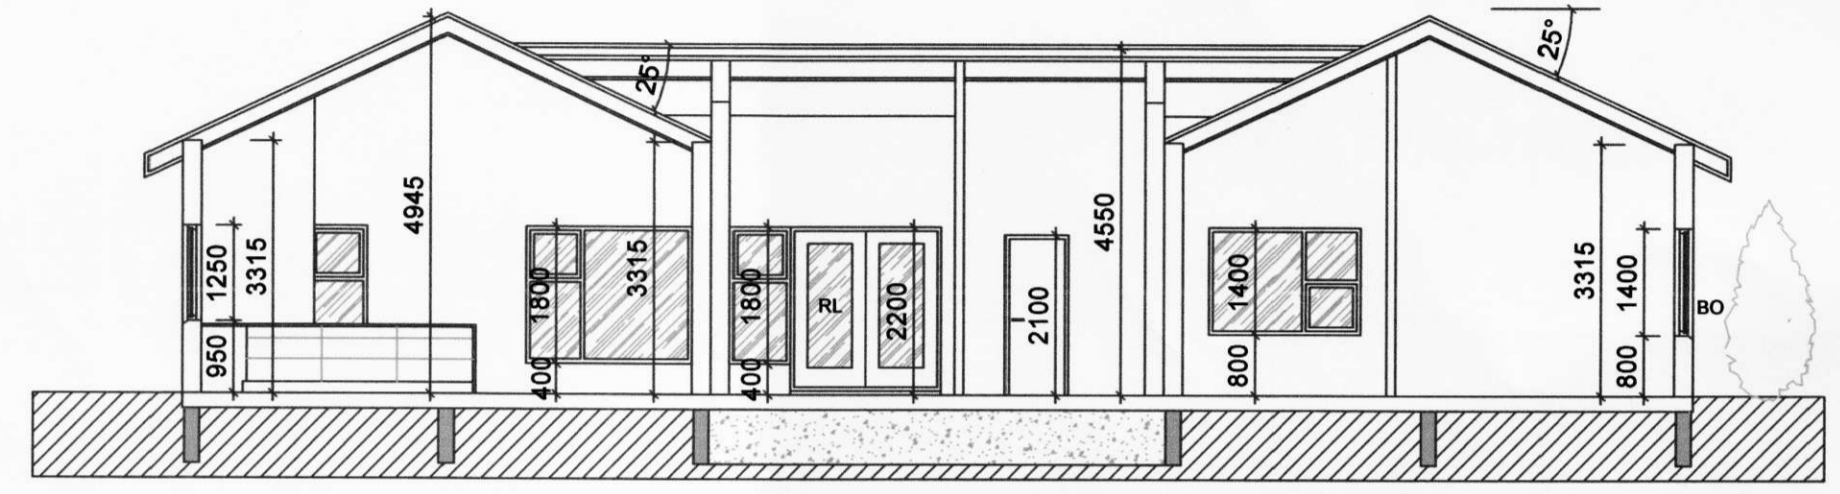


SNEIÐING Z-Z
 1:100

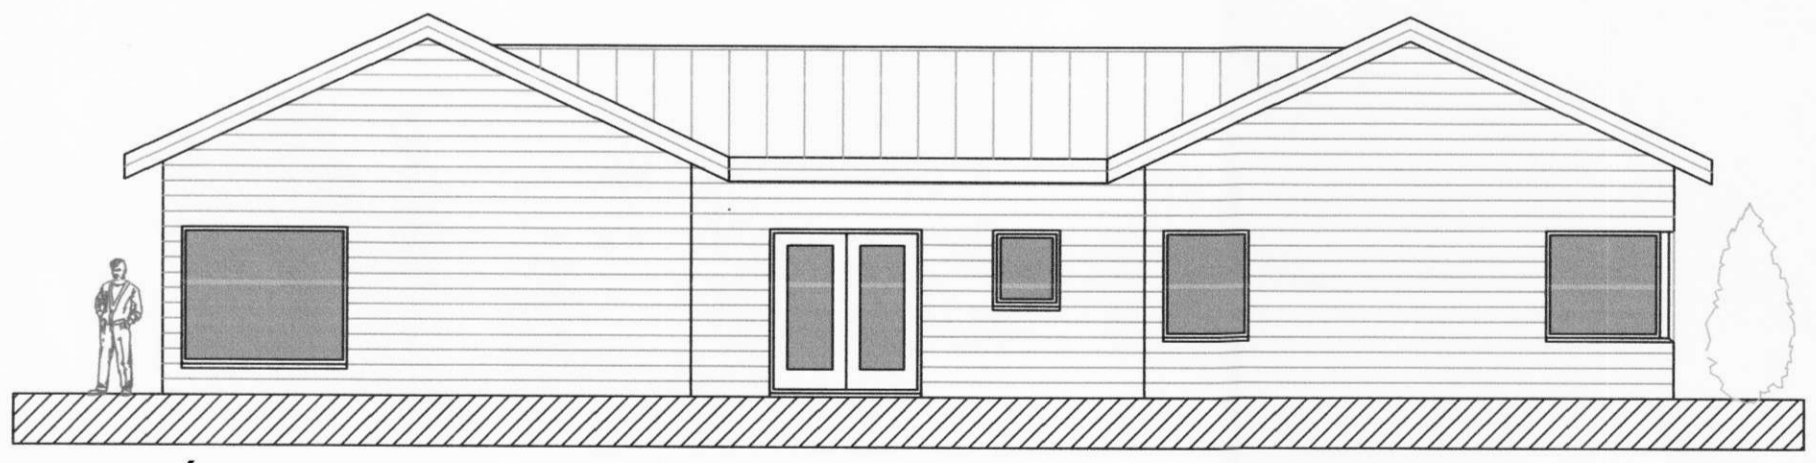

ÚTLIT NORÐUR
 1:100

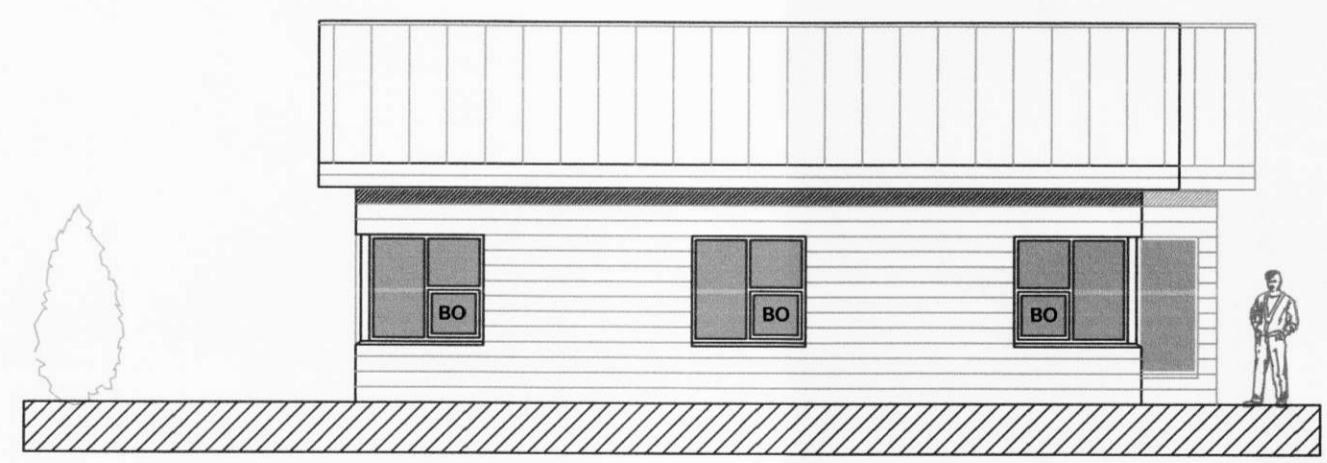

ÚTLIT VESTUR
 1:100

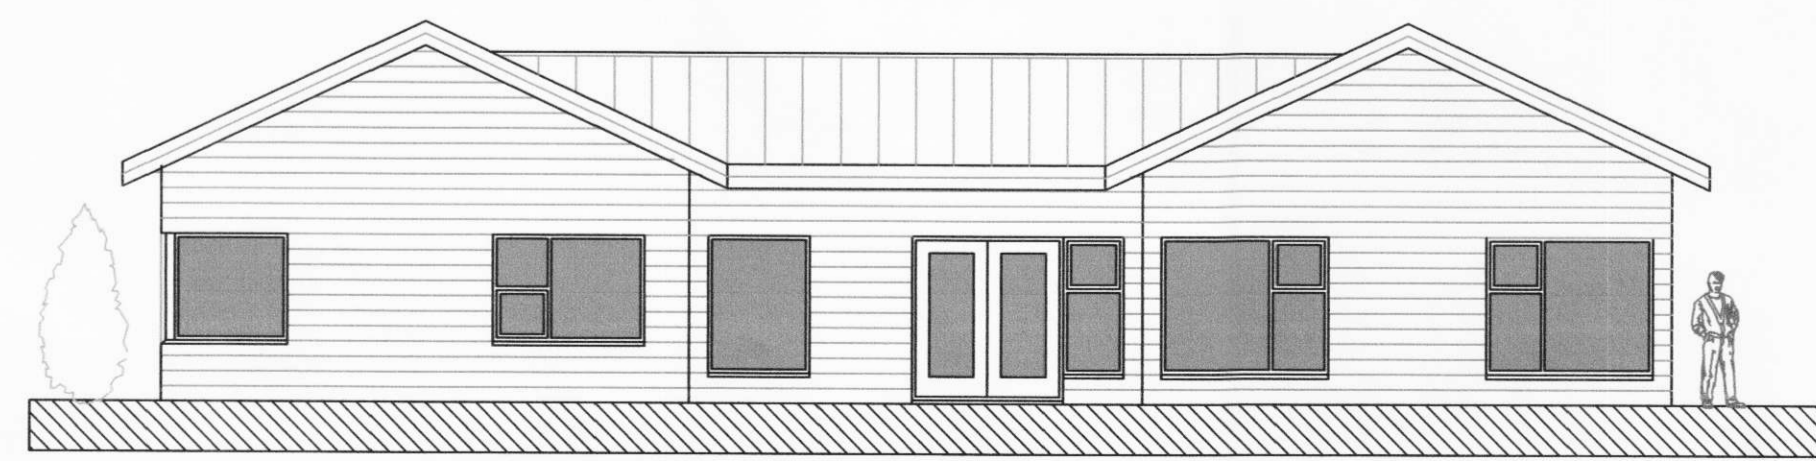

ÚTLIT SUÐUR
 1:100



ÚTLIT AUSTUR
 1:100

BREYTINGAR

NR.	DAGS.	BREYTING	Sp.

K.J. HÖNNUN EHF 091162-3509
 TEL: 554-3232
 TEL: 899-3234
 E-MAIL: kjartan@kjhonnun.is

HÖNNUN - SKIPULAG - RÁÐGJÖF
 KJARTAN RÁFNSSON FÍLÍÐSA 270365-3539
 JÓN M. HALLDÓRSSON BYGGINGAFR 091162-3509

SAMPYKKT
 VERK
 HESTHEIMAR
 ÁSAHREPPÍ

TEIKNING
 GRUNNMYND, ÚTLIT
 OG SNEIÐINGAR

KVARDI
 1:100

DAGS.
 26.08.2010
 TEIKNAD AF
 KR

TEIKNING NR.