



SNID - G 1:20

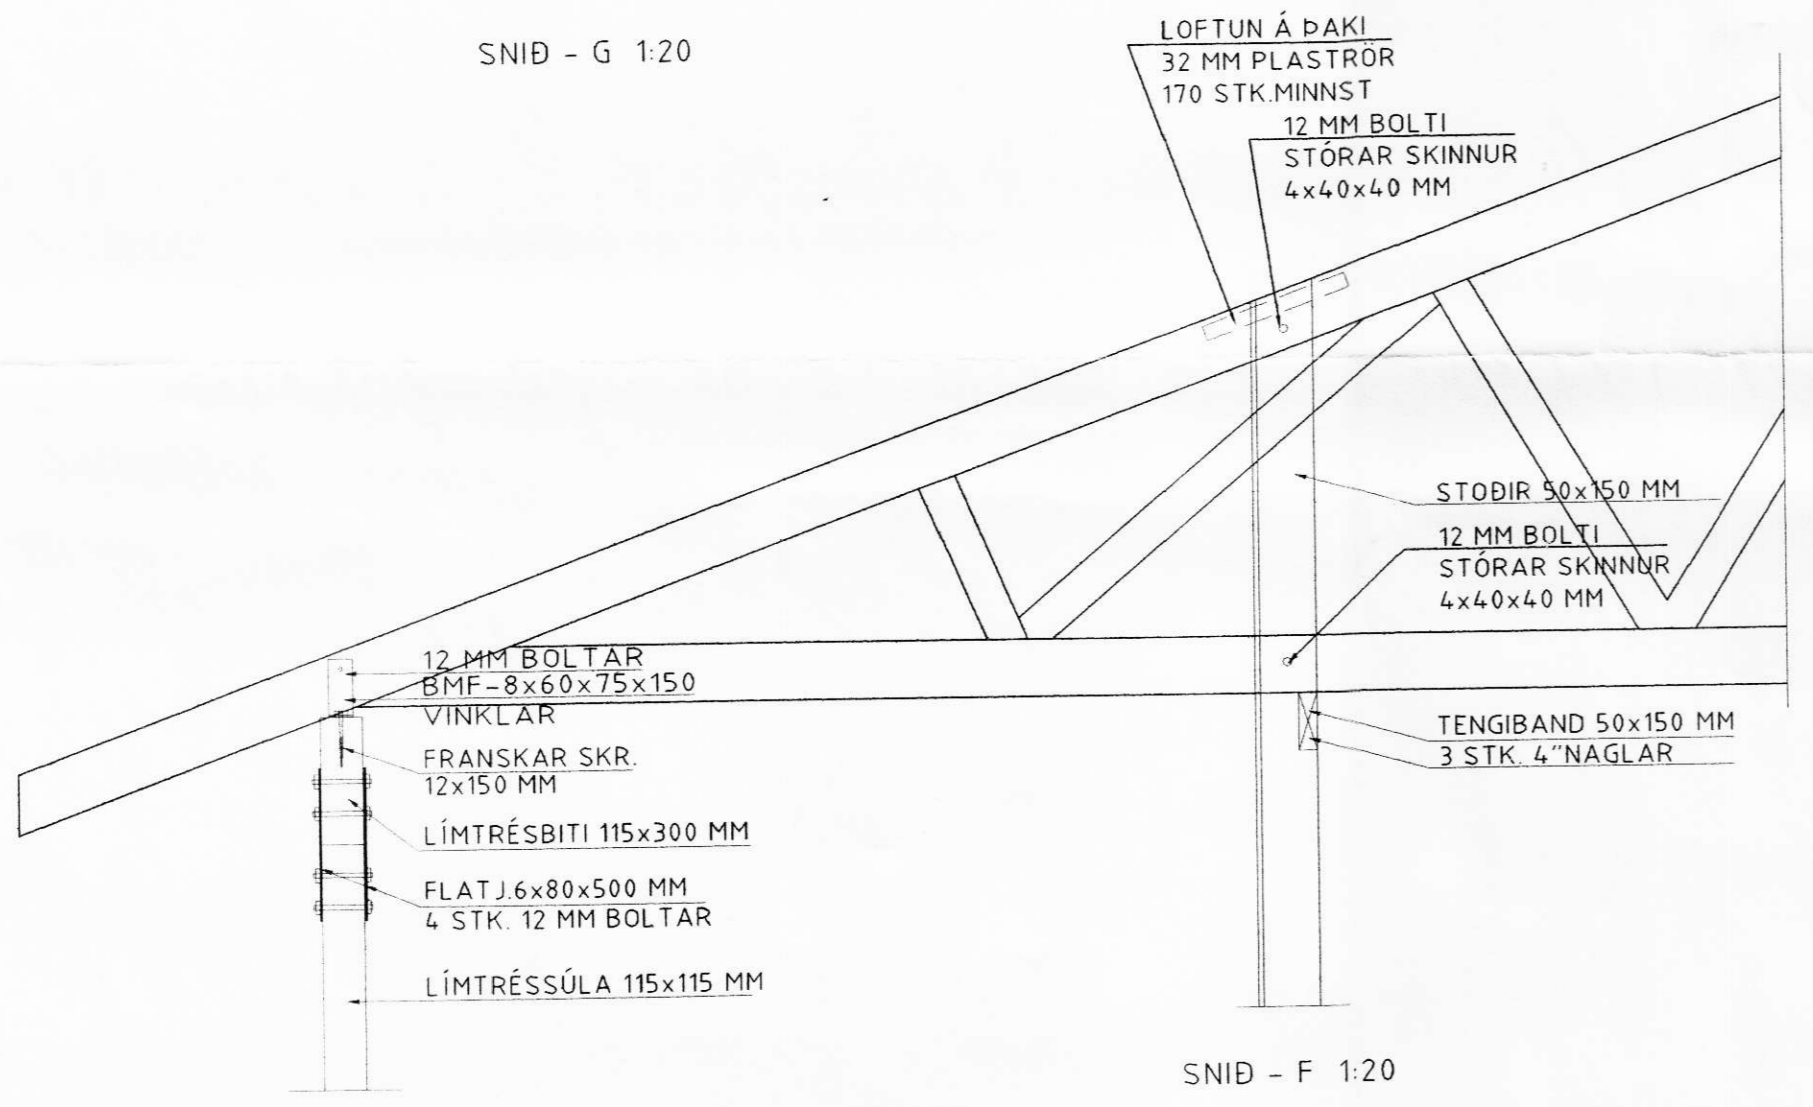

SNID - F 1:20

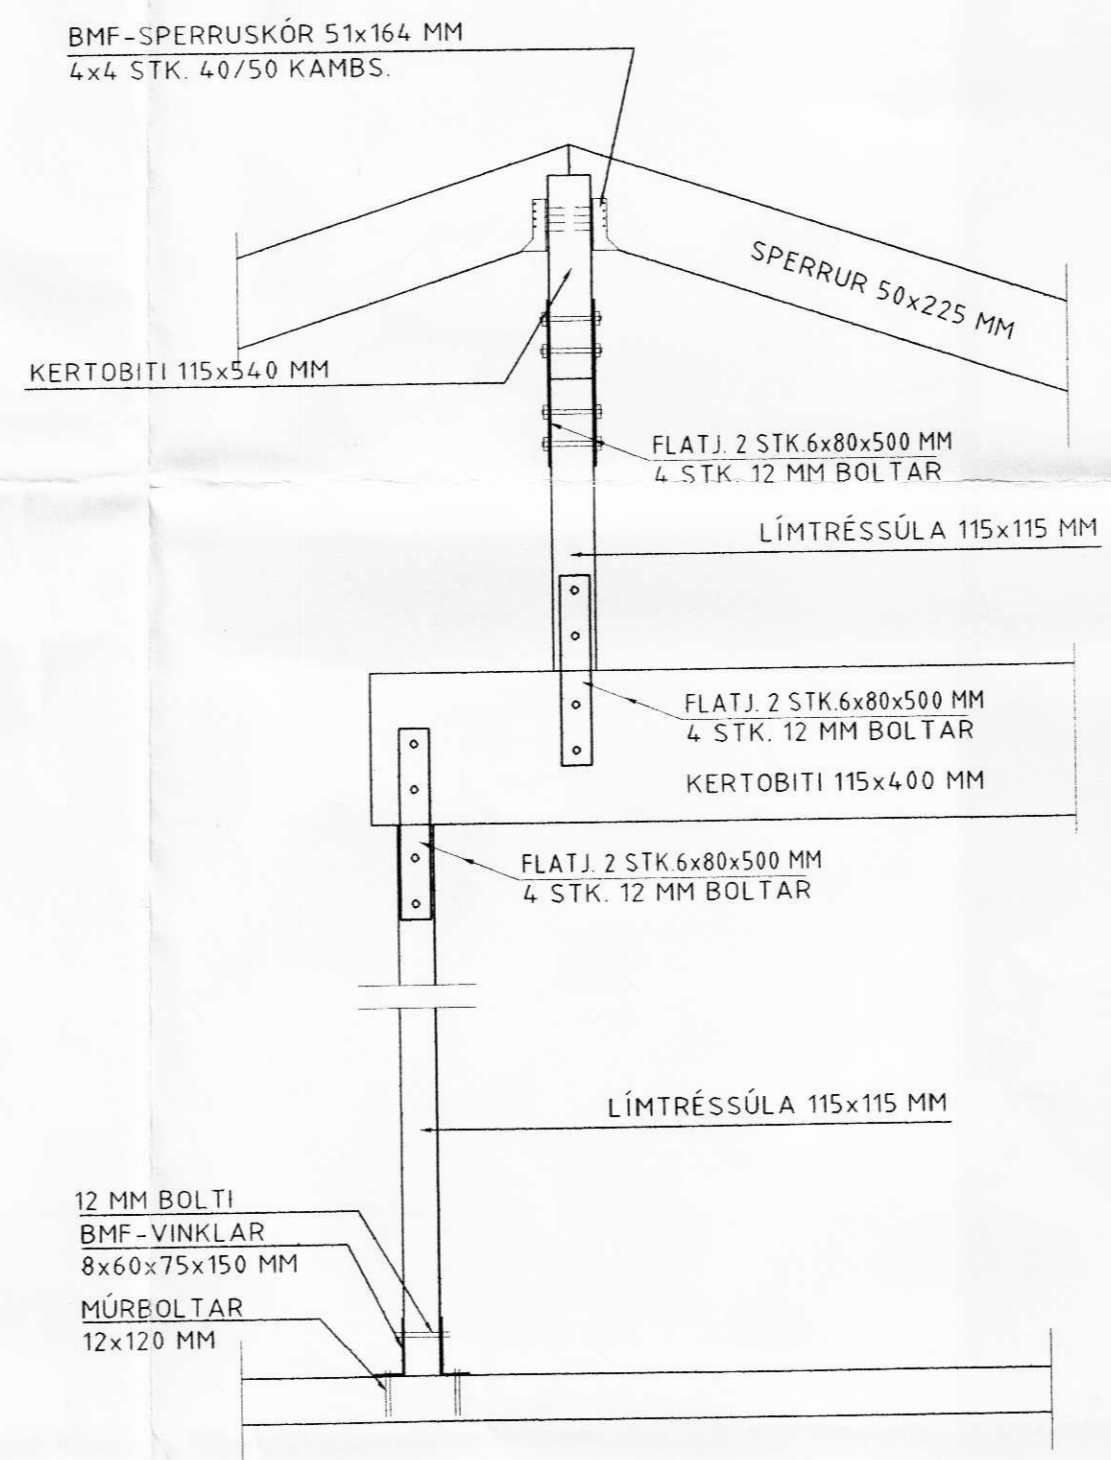

SNID - E 1:20

Breytingar	

SAUÐHOLT I, ÁSAHREPPI

HERMANN ISEBARN MTFI
TEIKNISTOFA SUÐURLANDSBRAUT 48
s 5887544 kt 050244-4319 netfang his1@simnet.is

Mál	1:20	ÞAKBITAR OG VEGGIR
Dags.	nóv. 2005	SNID
Blad	7	

Yfirfarid

Hannad *Hermann Iseborn*