


Sneiðing B - B

LEGA LANDS

LEGA KLAPPAR

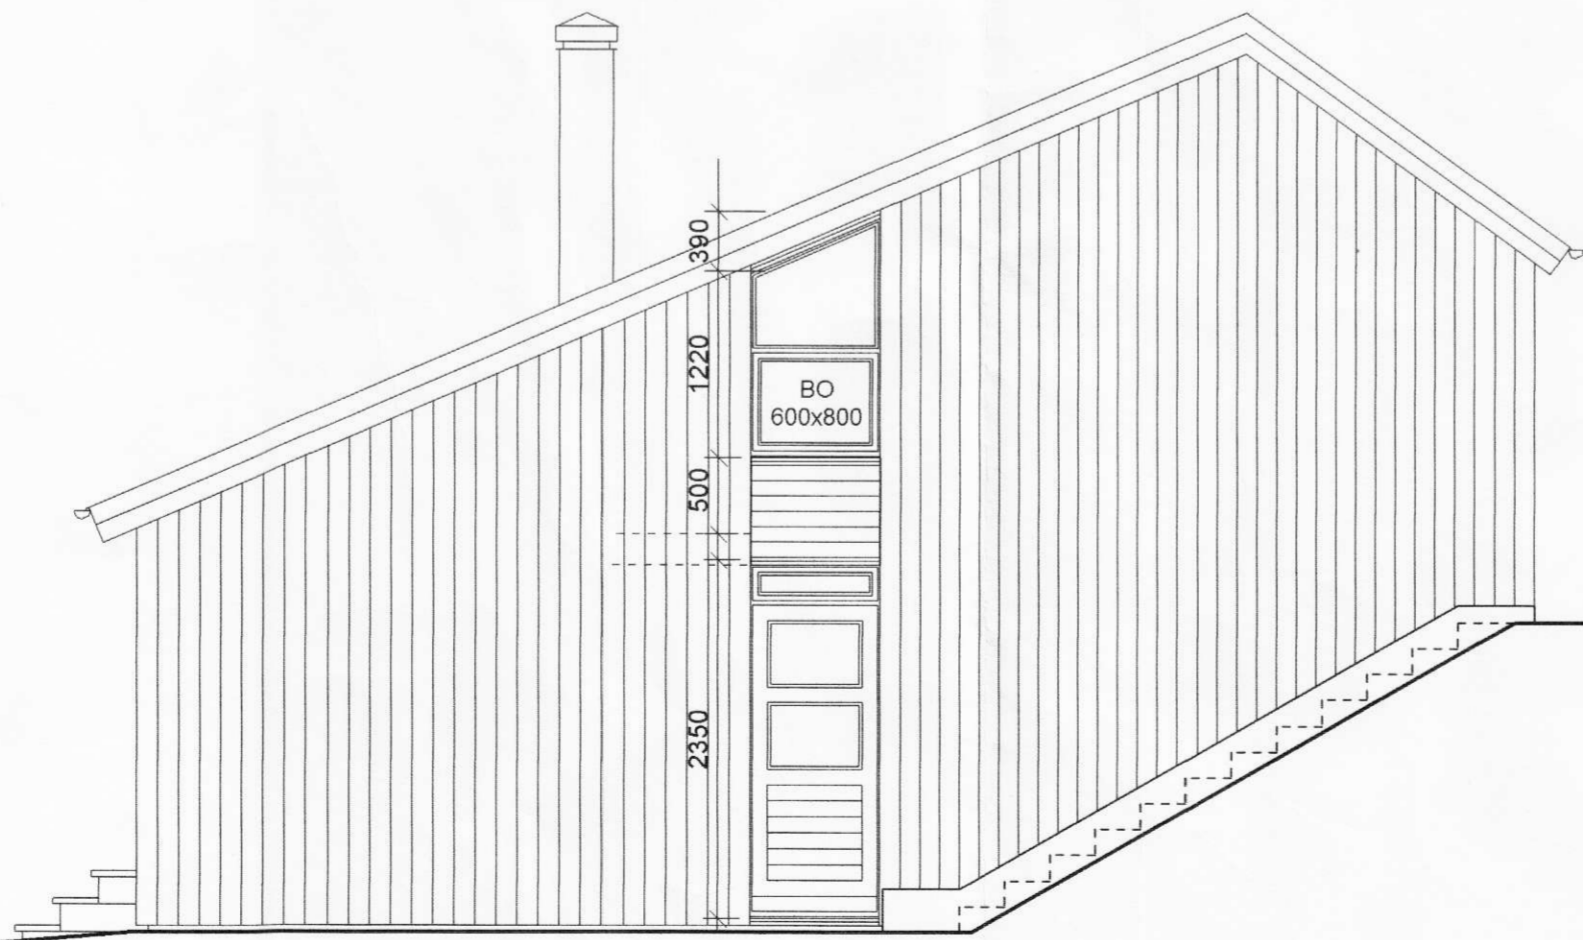

Útlit til austurs



ARKITEKTAHÖNNUN ehf
 Kennitala 531201-4180
 PÉTUR ÖRN BJÖRNSSON ARK. FAI
 TEIKNISTOFA TÚNGÖTU 14, 101 RVK
 VS. 551 0160 HS. 551 0101

Heiti verks:
Sumarbústaður
á lóðarskika úr landi Sumarliðabæjar

Heiti teikningar:
 Þversneiðing B - B og útlit til austurs

Mkv.:	Nr. teikningar	Dags.:
1 : 50	04	24. 11. 2004
Verknr.:		Teiknað
		P.Ö.B