



Samþykkt af byggingarhefnd Ásahrepps, dags. 22.08.2000

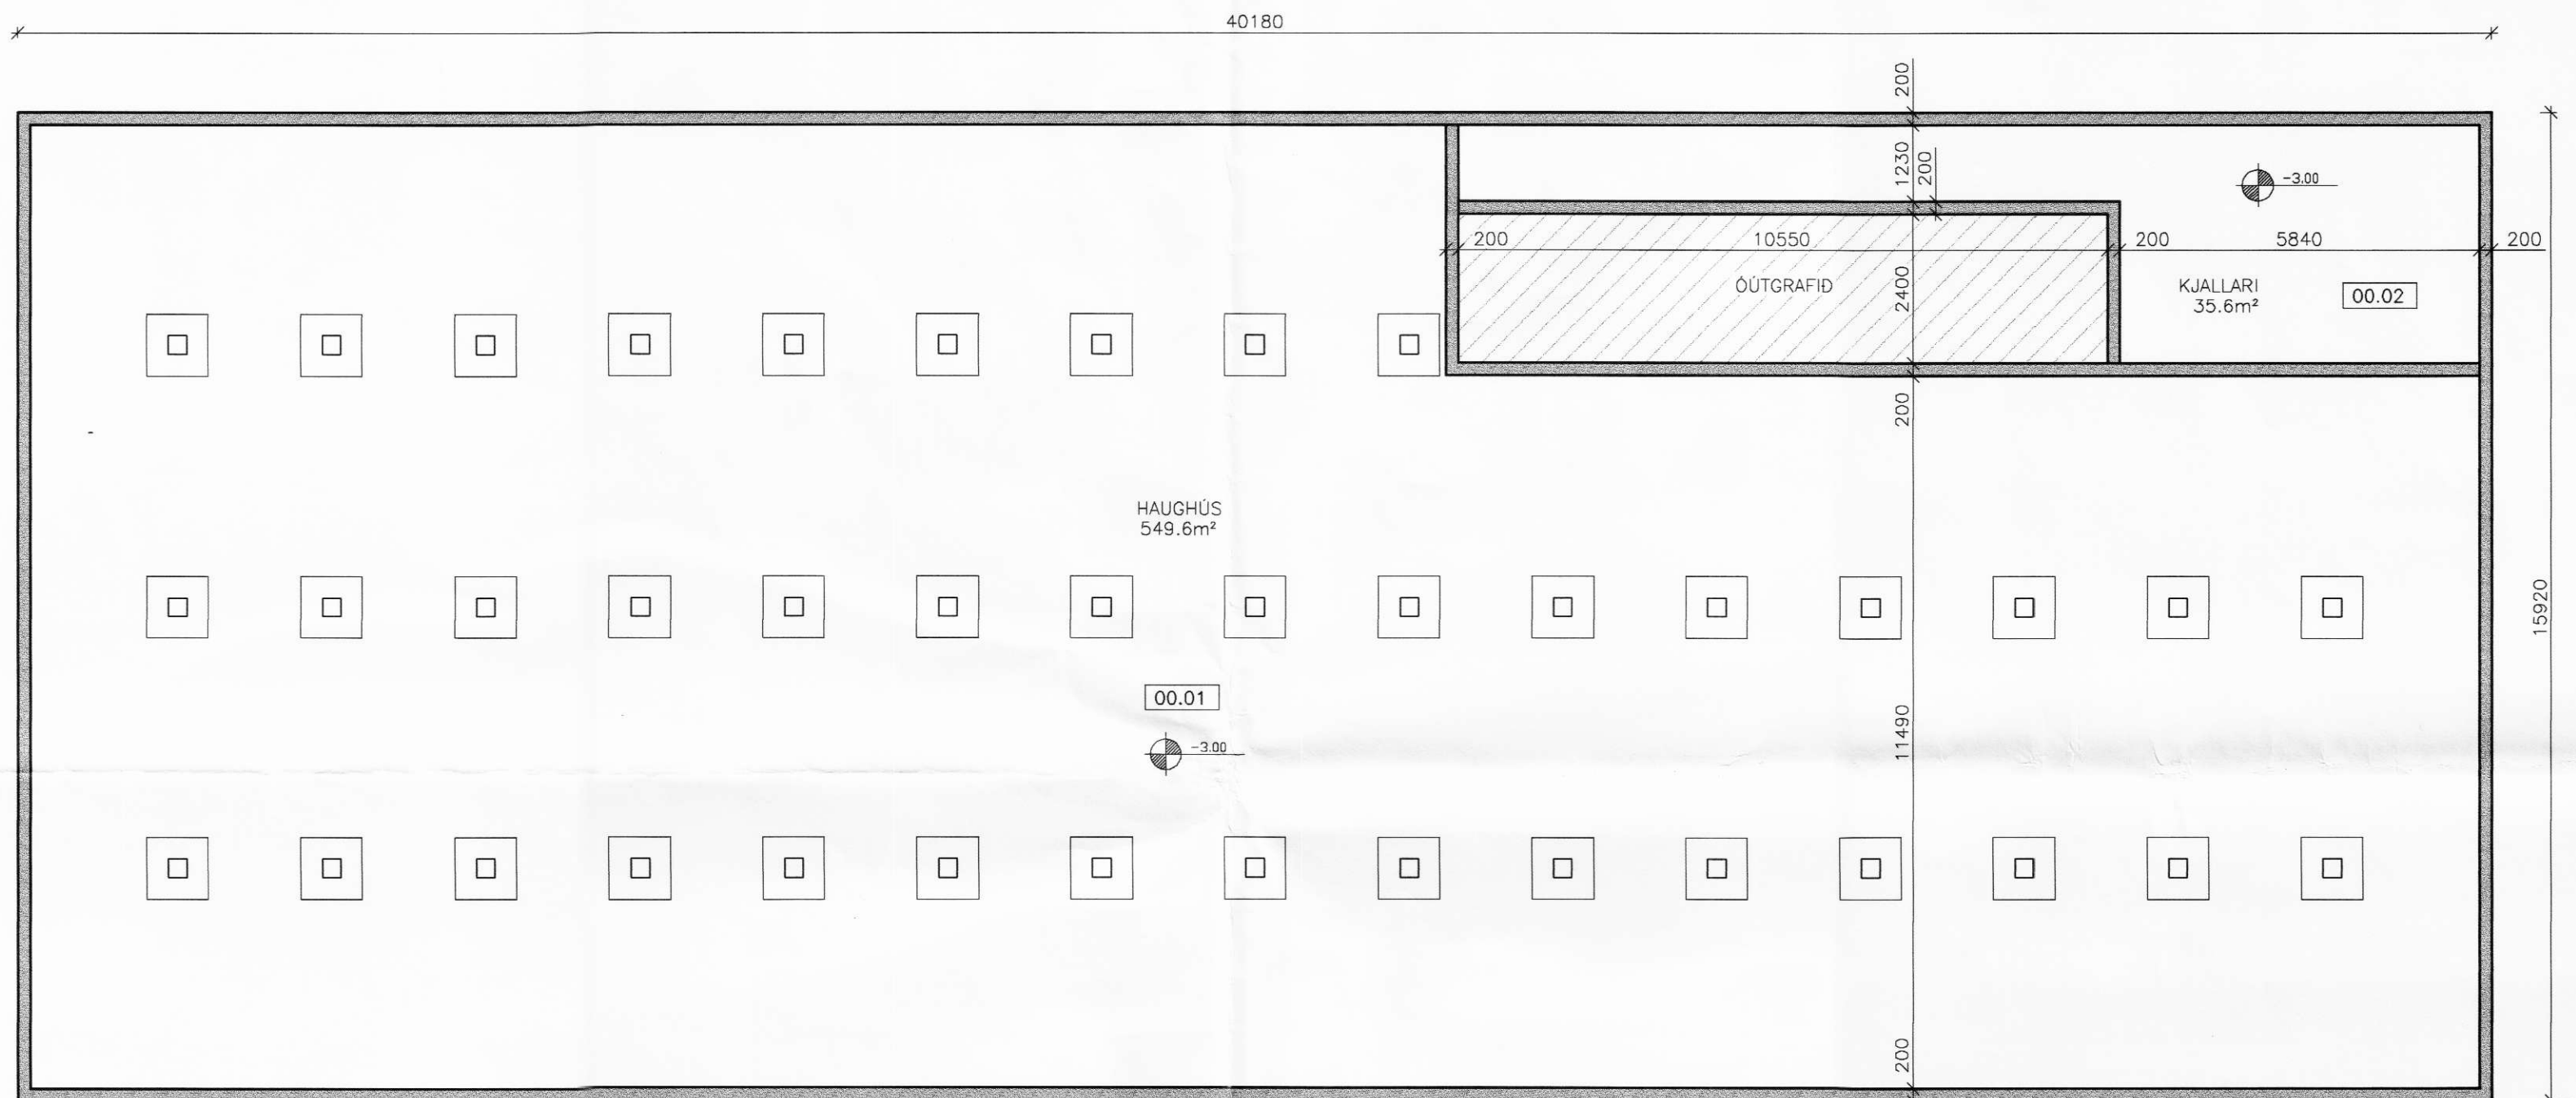

GRUNNMYND KJALLARA

 VERKFRÆÐISTOFA SUÐURLANDS <small>AUSTURVEGI 3-5, 800 SELFOSSI, Sími 482 3900, Fax 482 3914</small>										Verk: SUMARLÍDABÆR II, ÁSAHREPPI GRUNNMYND KJALLARA				Mkv: 1:100	
Hnitakerfi:														Mkv:	
Hæðakerfi:														Mkv:	
Vörpun:														Mkv:	
Skráarnafn: 00170-01.dwg		Tilvísanir		Br.	Dags.	Eðli breytingar	Af.	Sp.	Samþykkt: <i>Gyðmundur Þjartarson 070966-5579</i>	Hannað: GH	Teiknað: SST	Yfirfarið:	Dags: JULI 00	Verknr: 00170	Teikn.nr: 002