


Samþ. 22/08 2000


Samþykkt af byggingarnefnd Ásahrepps,

dags. 22/08 2000

S

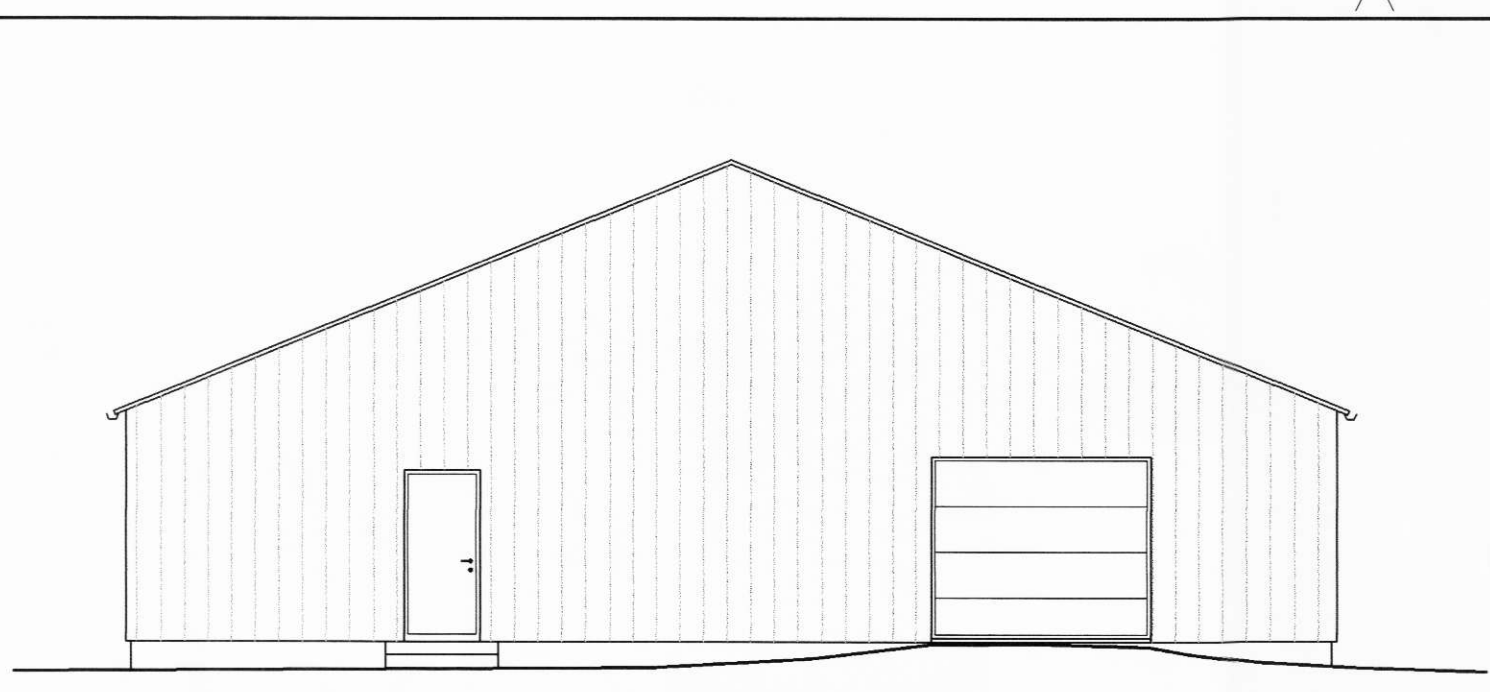


SUDAUSTUR HLID

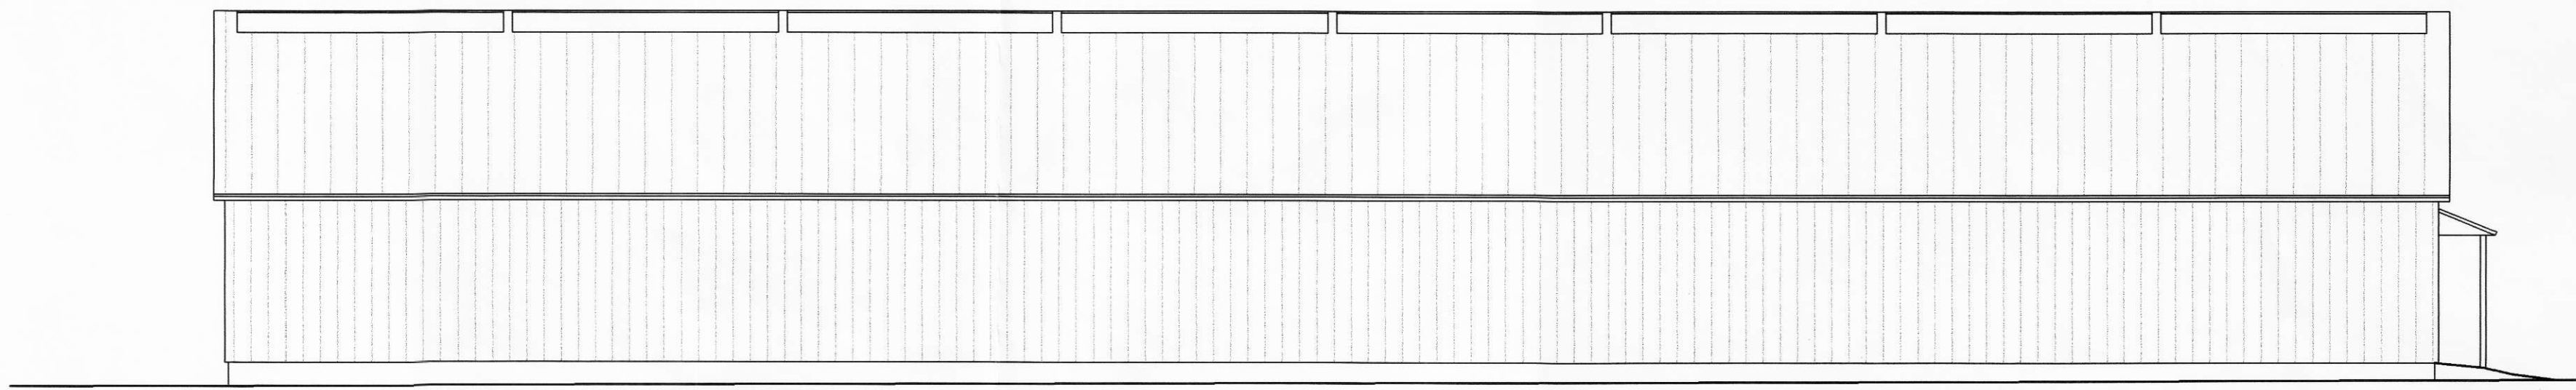


NORDAUSTUR HLID



NORDVESTUR HLID

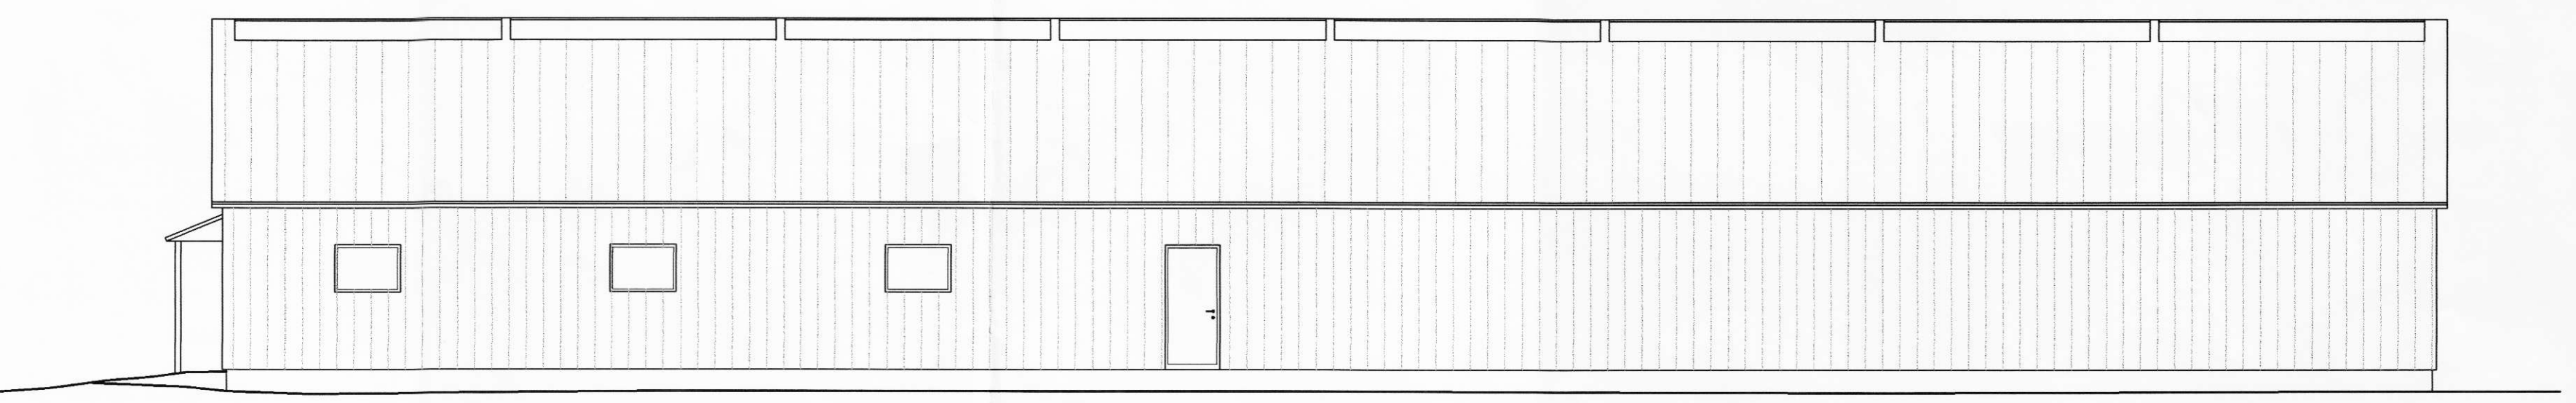

SUDVESTUR HLID

										 VERKFRÆÐISTOFA SUÐURLANDS <small>AUSTURVEÐI 3-5, 800 SELFOSSI, Sími 482 3900, FAX 482 3914</small>		Verk: SUMARLIDABÆR II, ÁSAHREPPI										
										ÚTLIT			Mkv: 1:100									
													Mkv:									
													Mkv:									
										Hannað: GH			Teiknað: SST		Yfirfarið:		Dags: JULI 00		Verknr: 00170		Teikn.nr: 003	
Hnitakerfi:		Hæðakerfi:		Vörpun:		Skráarnafn: 00170-01.dwg		Tilvísanir		Br.		Dags.		Eðli breytingar		Af.		Sp.		Samþykkt: <i>Gunnur Halldóttir</i> 0709665579		