



S

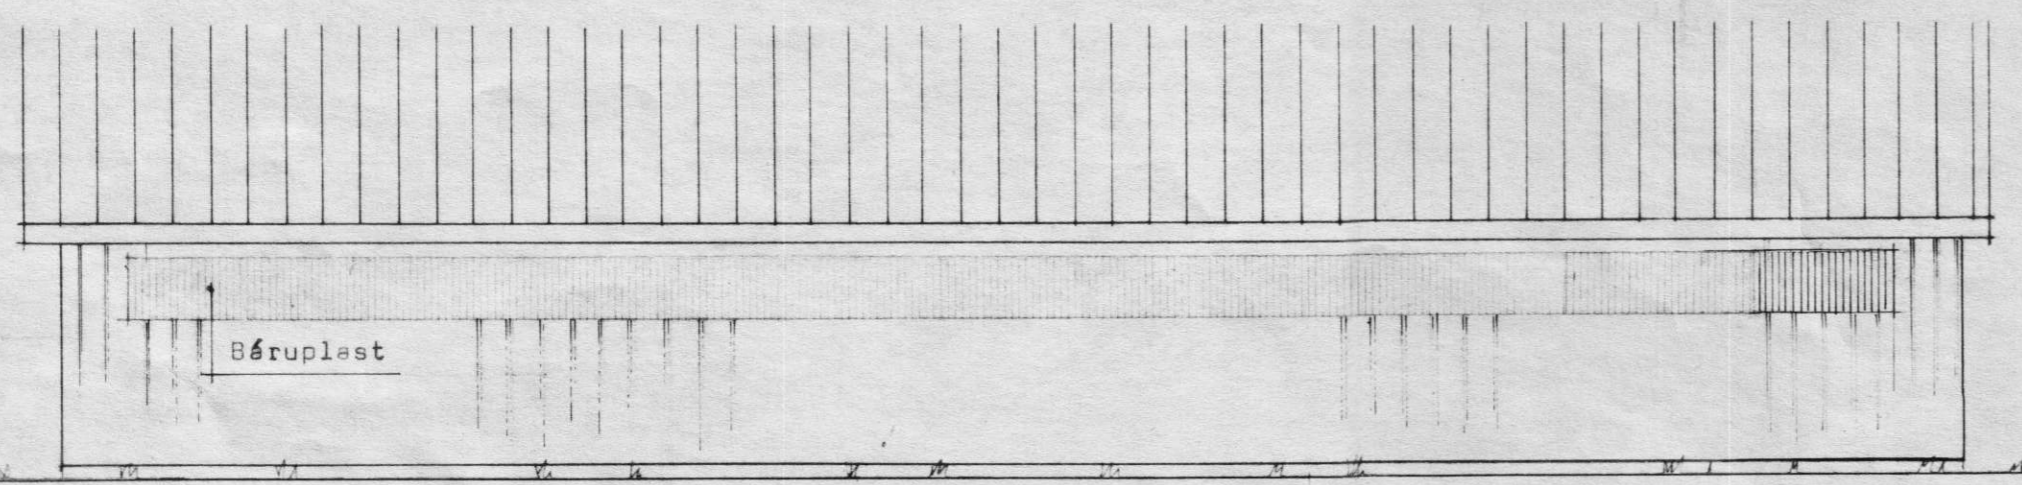


SUDURHLID

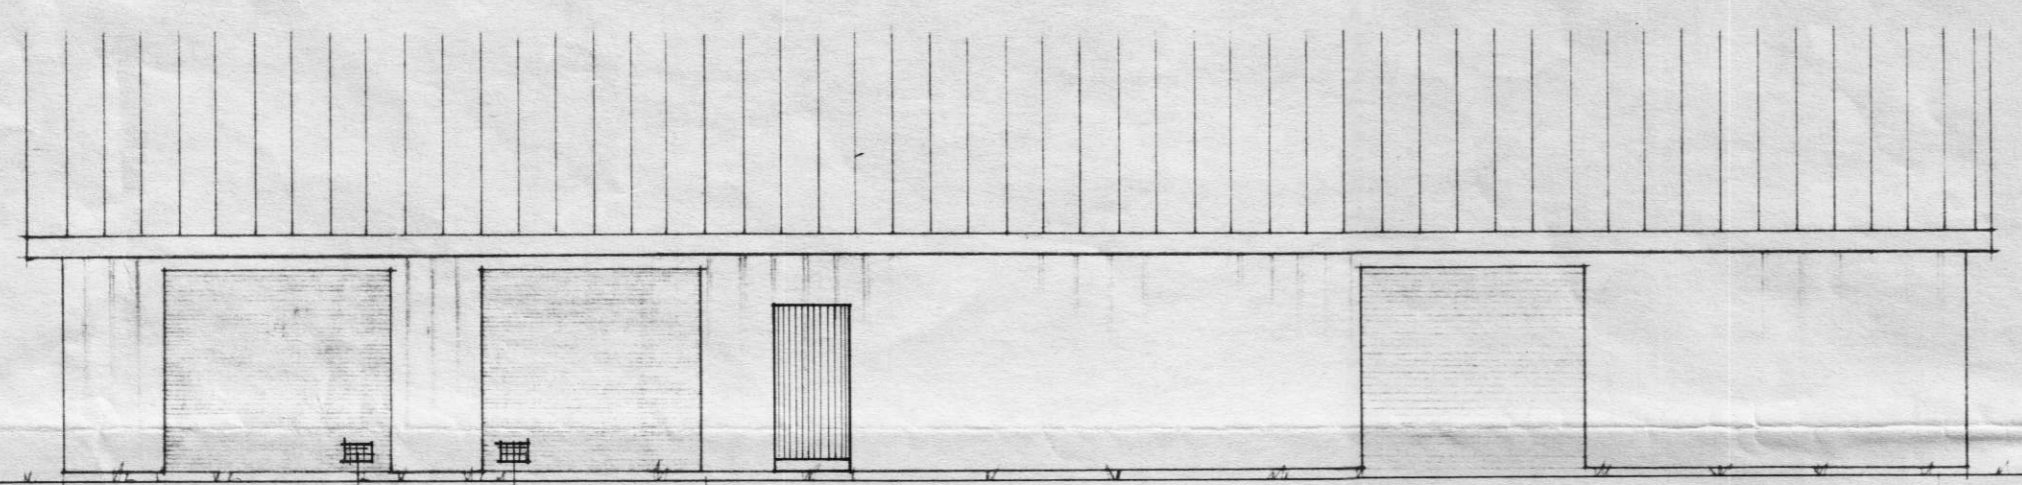


NORÐURHLID

Loftræsiop


2500

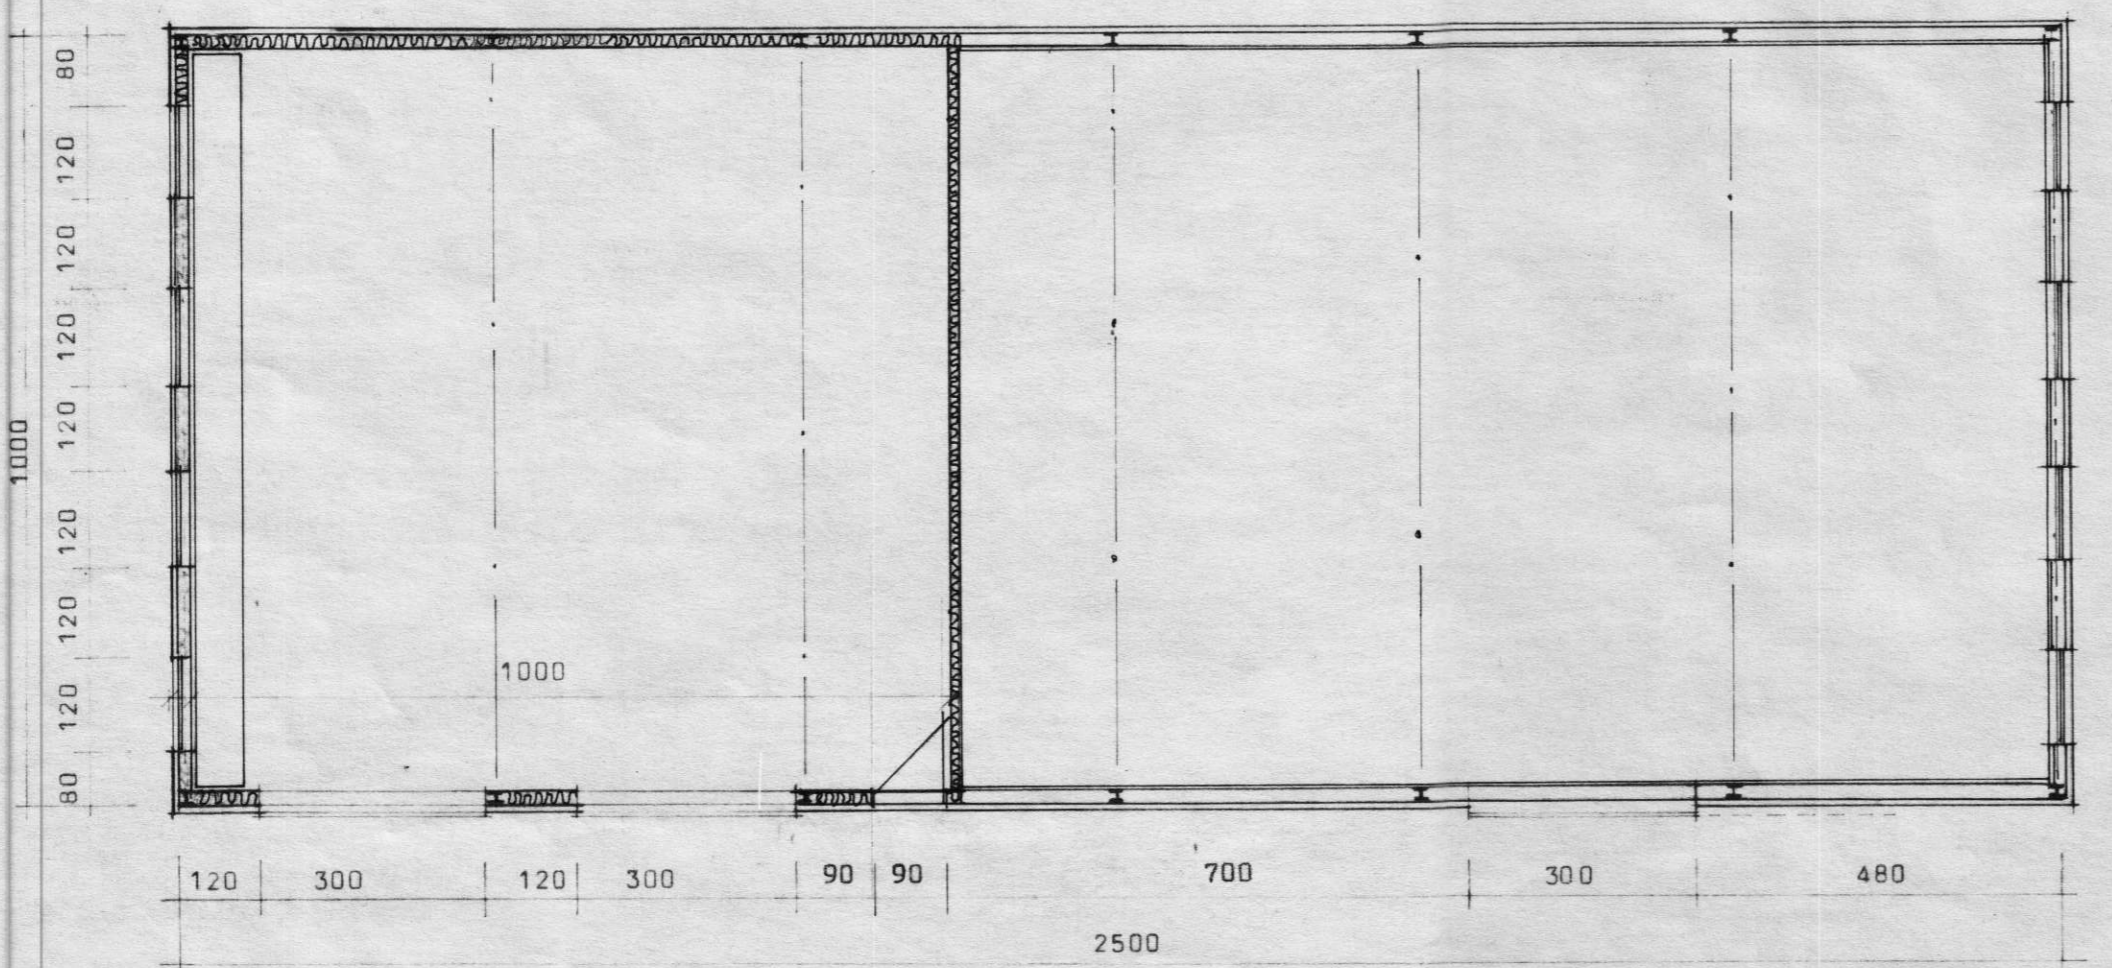



GRUNNMYND

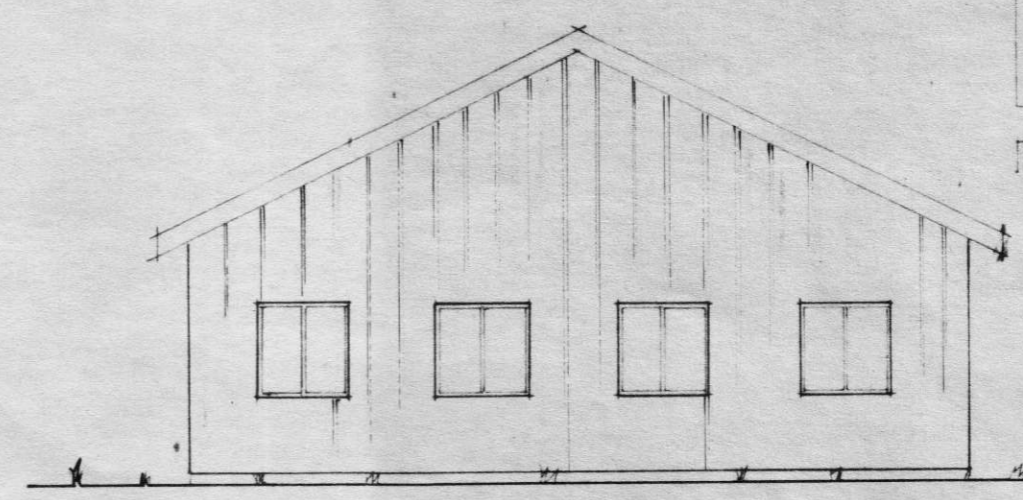


VESTURGAFL

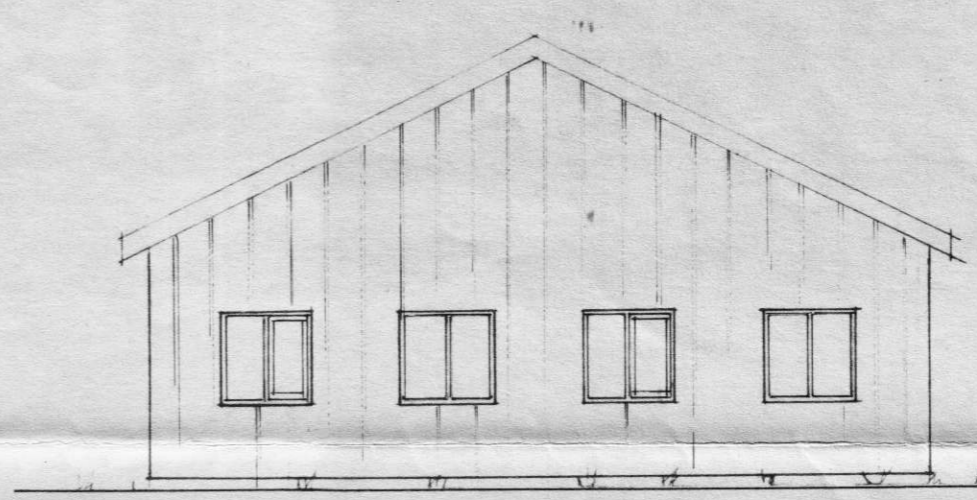

AUSTURGAFL

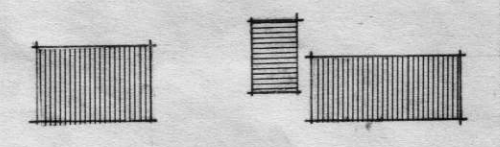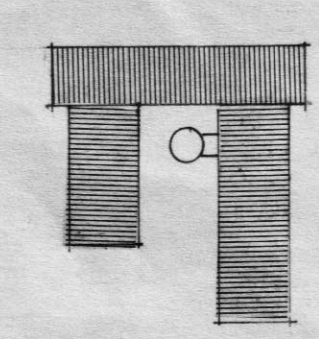


Afstöðumynd 1:1000

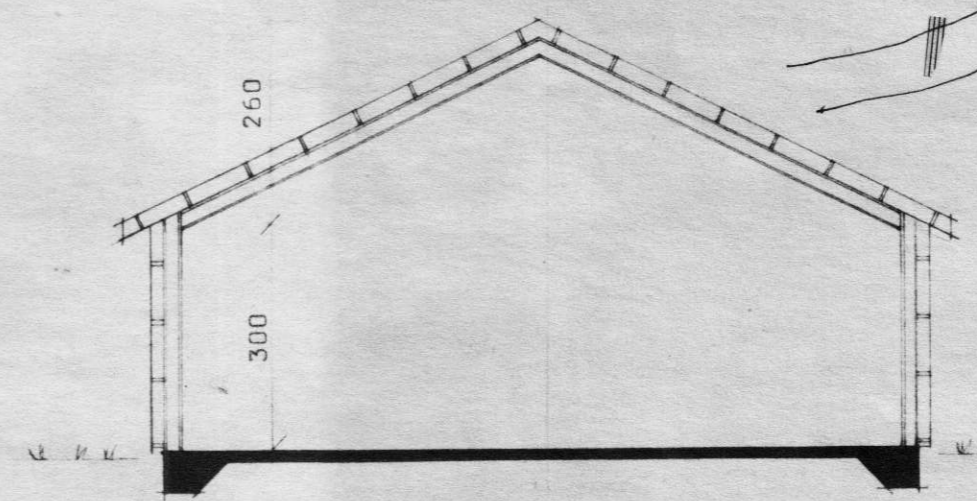

SKURÐUR A-A

Vélageymsla

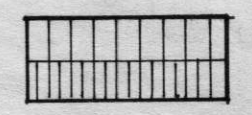

Félagstí 1/2 Björn Ólafsson

BL

BYGGINGASTOFNUN LANDBÚNADARINS  
LAUGAVEGI 120 REYKJAVÍK, SIMI 25444  
SYÐRI HAMAR II, Ásahr., Rang.,  
Vélageymsla, stélgjind,  
Grunnmynd, Útlit og skurður.  
Mál: 250<sup>mm</sup>, 1075<sup>mm</sup>.

TEIKN. NR. 60-4777  
BREYTT FRÁ 60-4411  
MÆLIKVARDI 1:100  
DAGSETNING 4.10.84  
TEIKNAD Þórunn

Ólafsson