







S

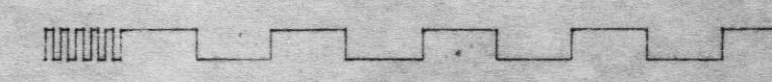

LANGB. 50/150
EYRA 120-60-6+12mm BOLTAR

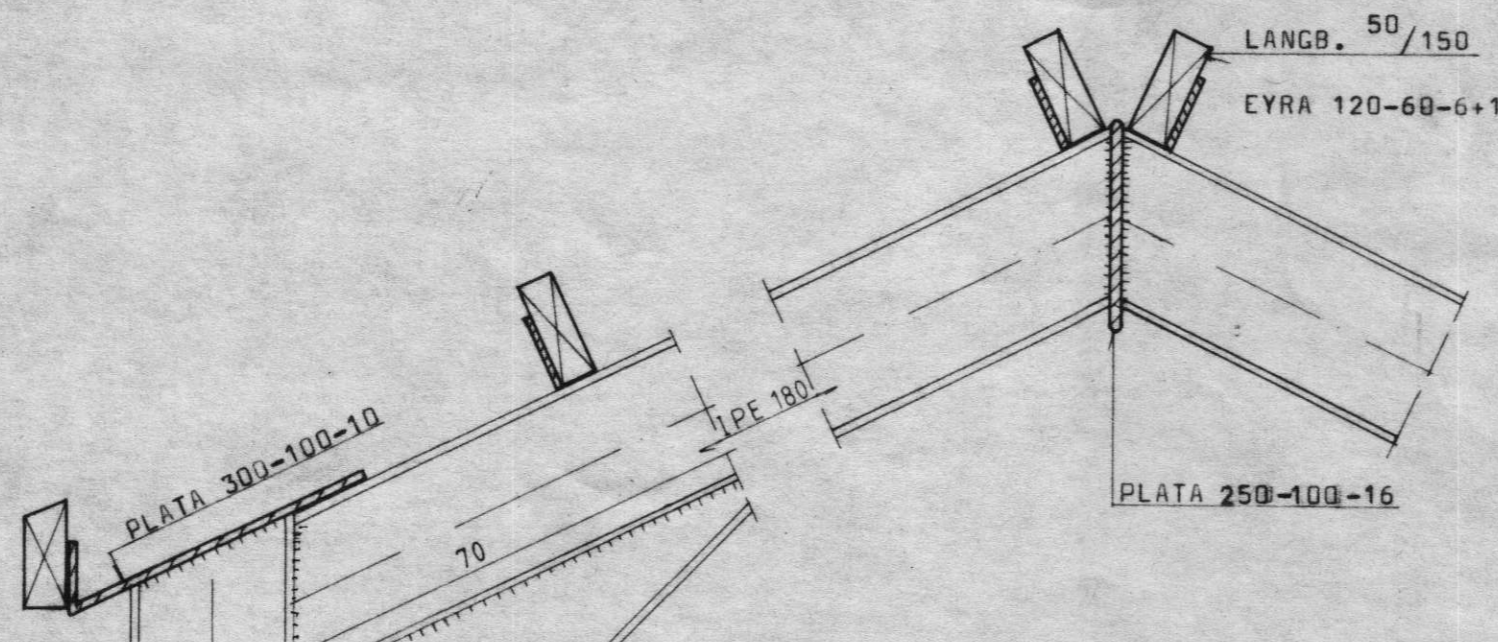

GAFL
M=1:100

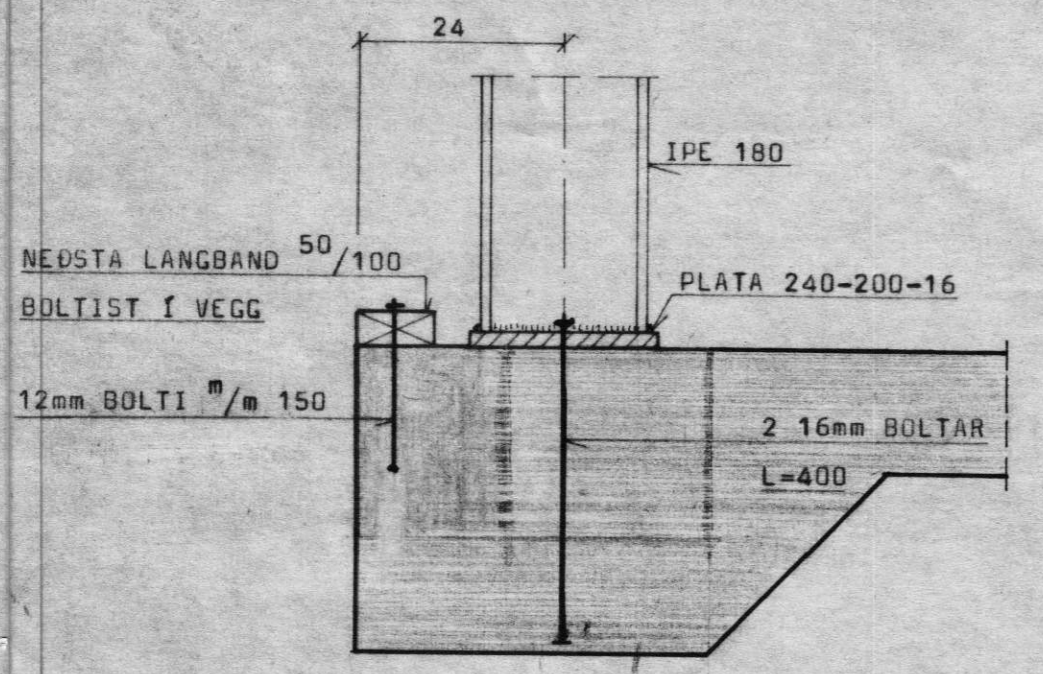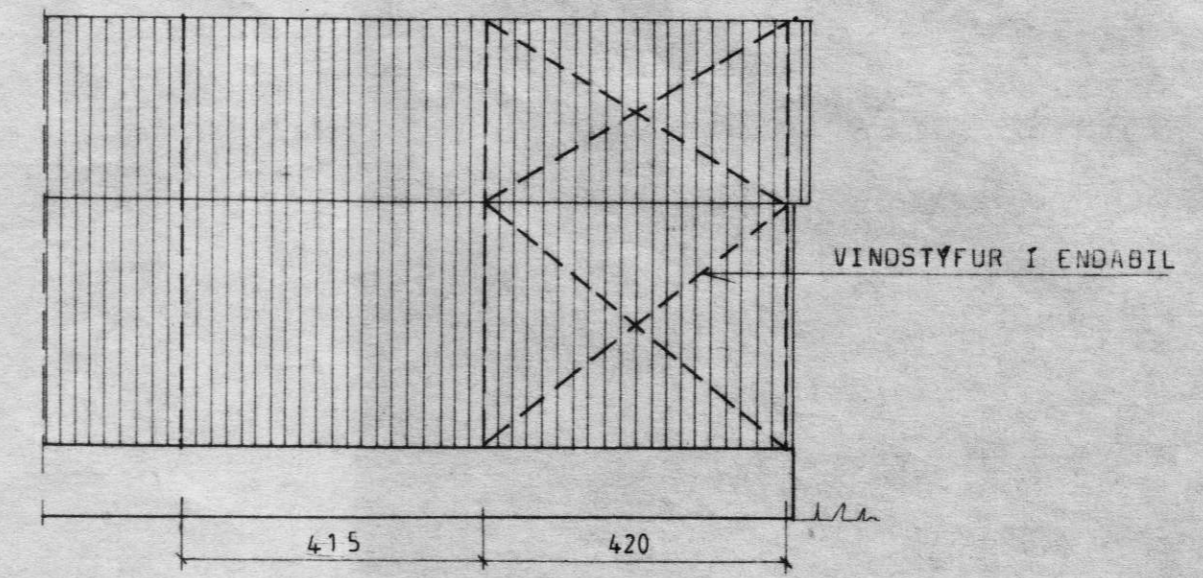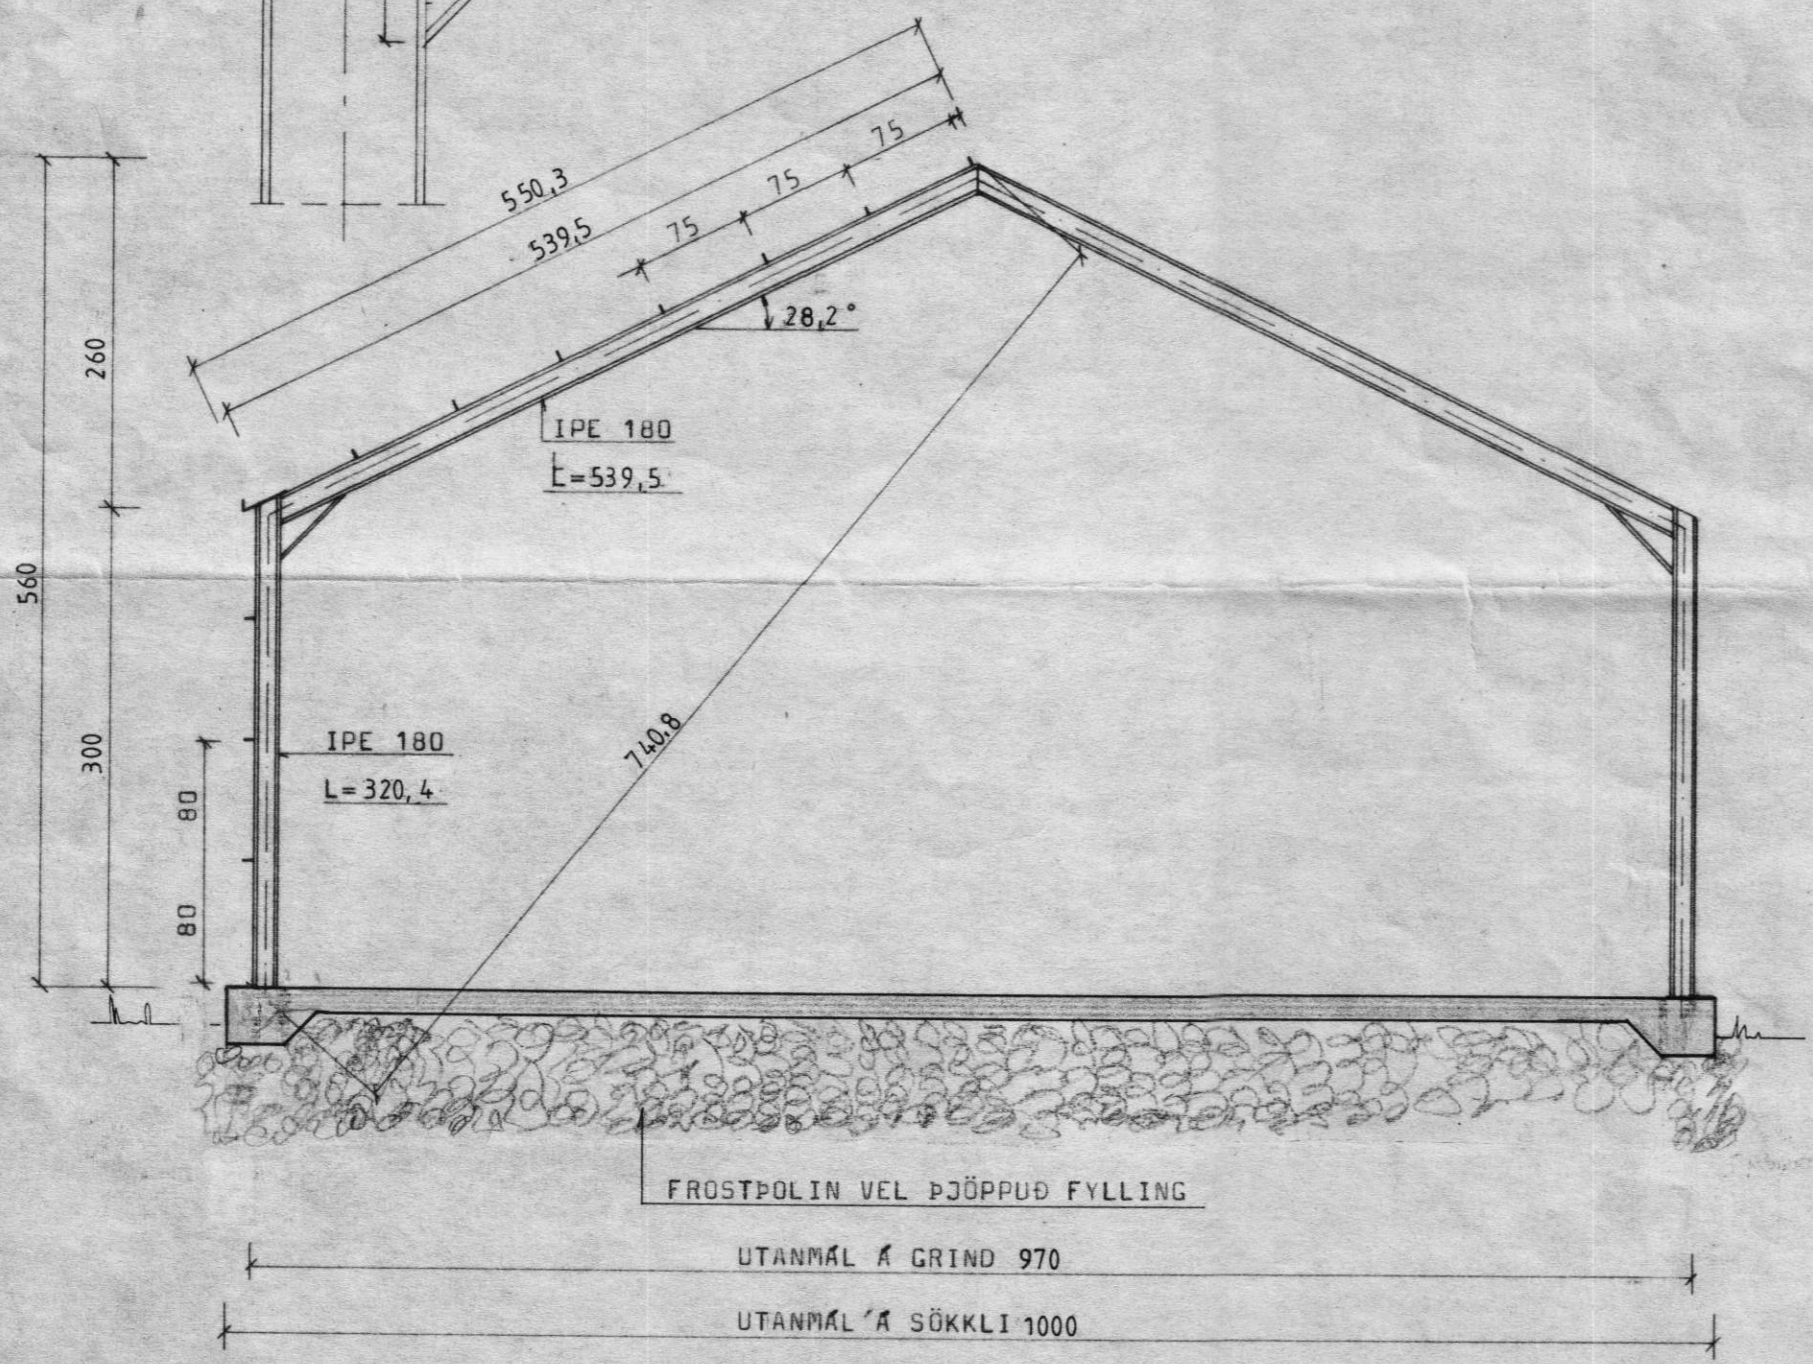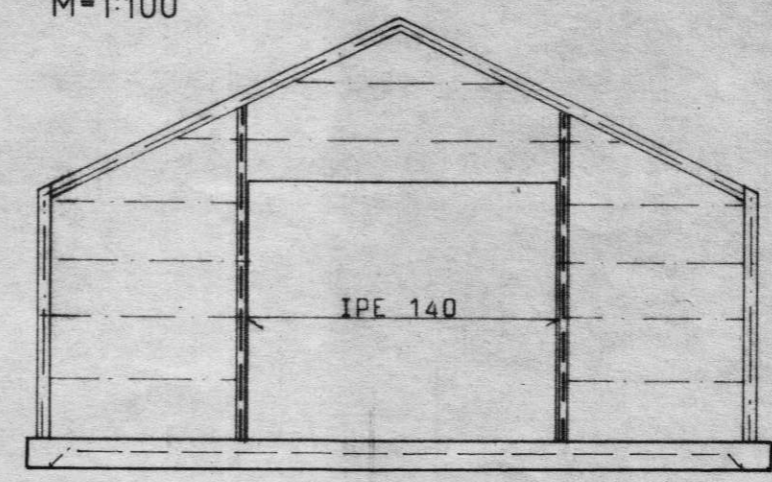

BL BYGGINGASTOFNUN LANDBÚNADARINS
LAUGAVEGI 120. REYKJAVÍK, SÍMI 25444
SYÐRI HAMAR II ÁSAHR. RANG.

Sig. Sigvaldason

TEIKN. NR. 60-4777
BREYTT FRÁ
MÆLIKVARDI 1:100, 1:50, 1:10
DAGSETNING OKT. 1984
TEIKNAD J.S.