




VEGGUR 1  
MKV. 1:50

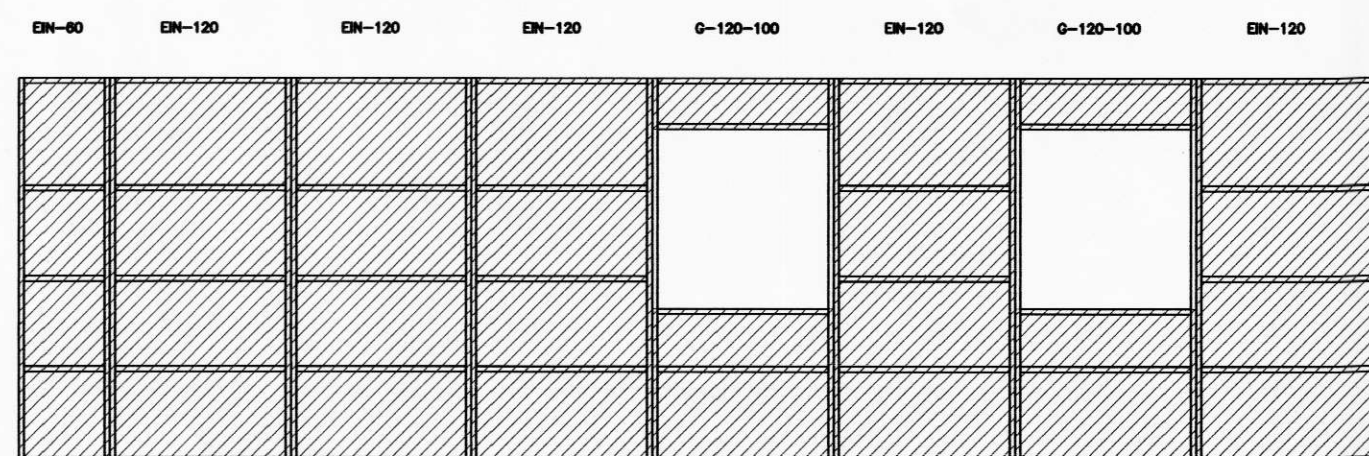



VEGGUR 2  
MKV. 1:50

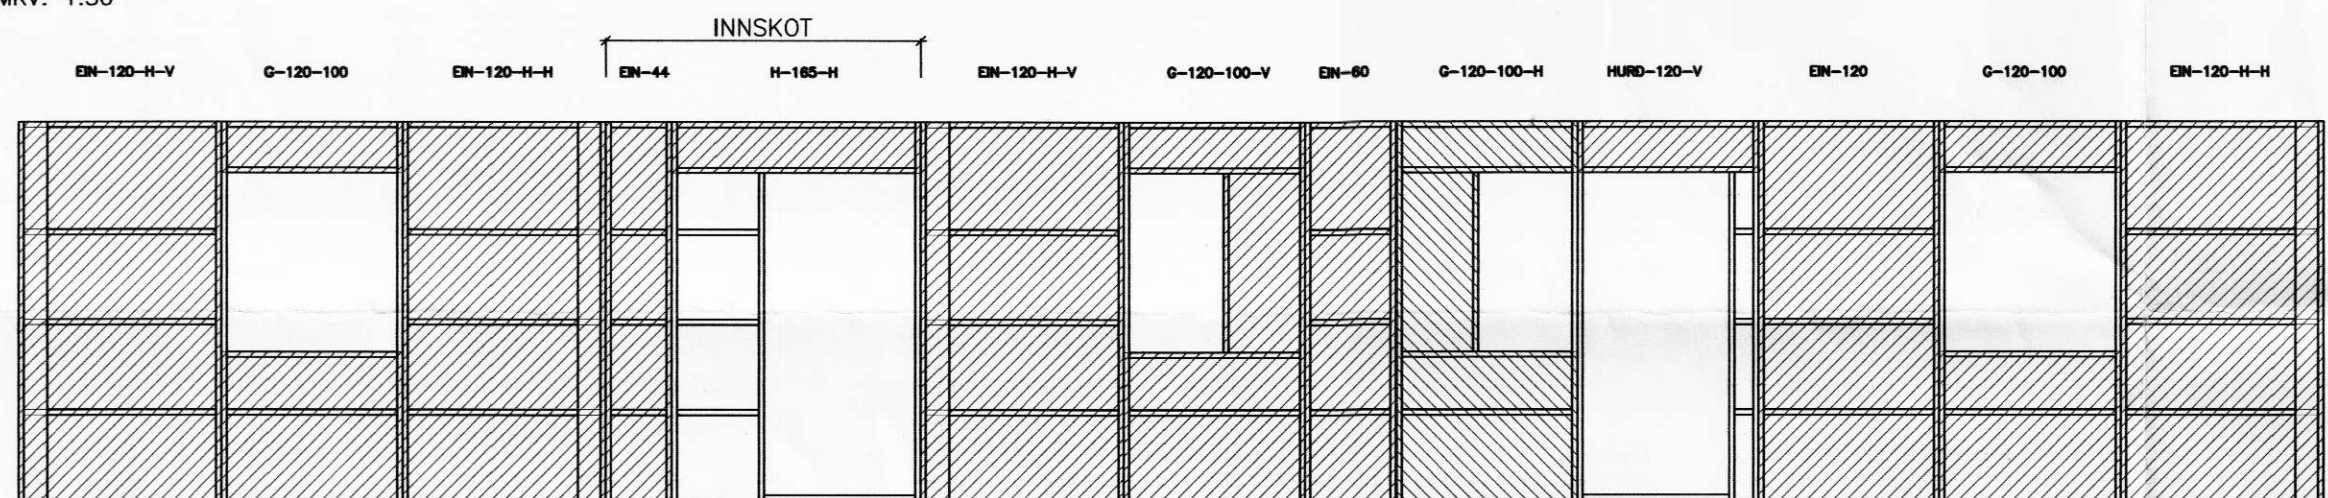

VEGGUR 3  
MKV. 1:50

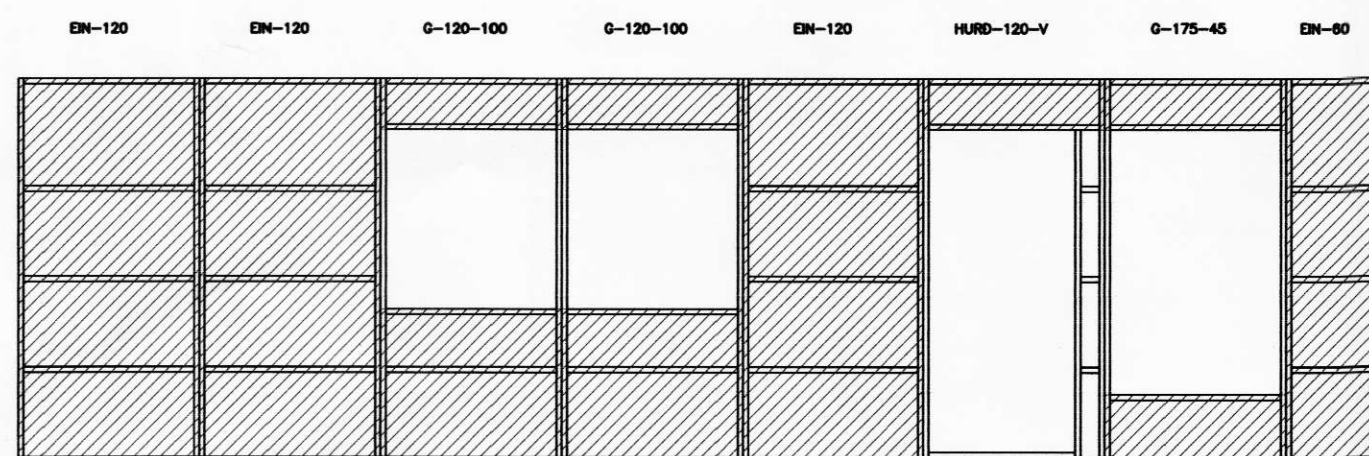

VEGGUR 4  
MKV. 1:50

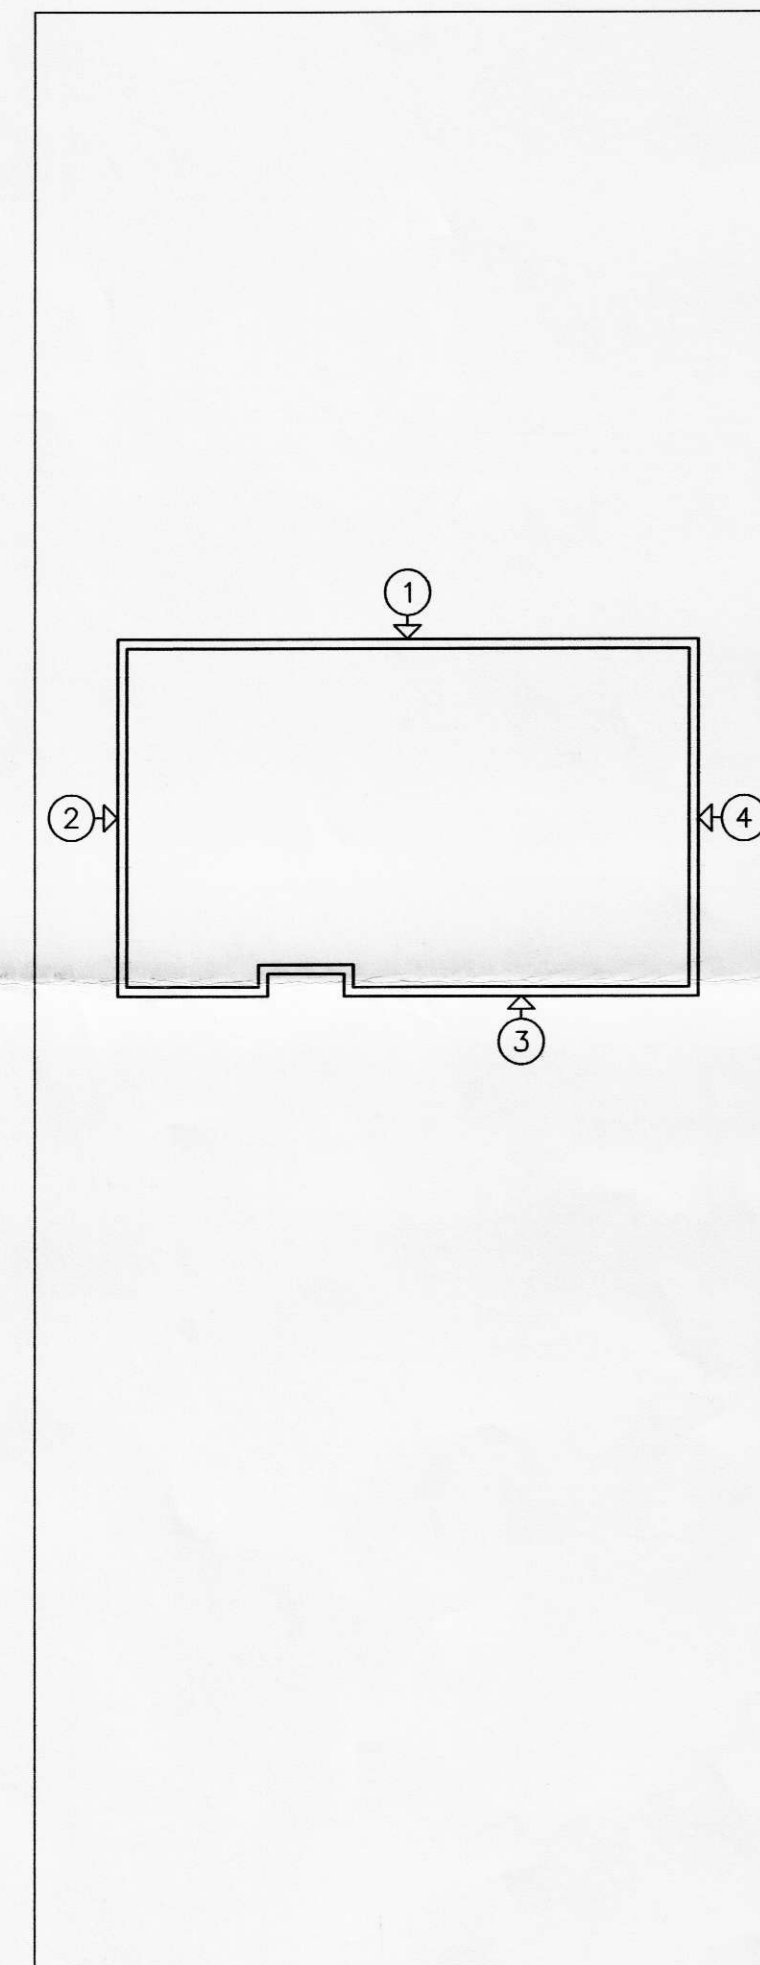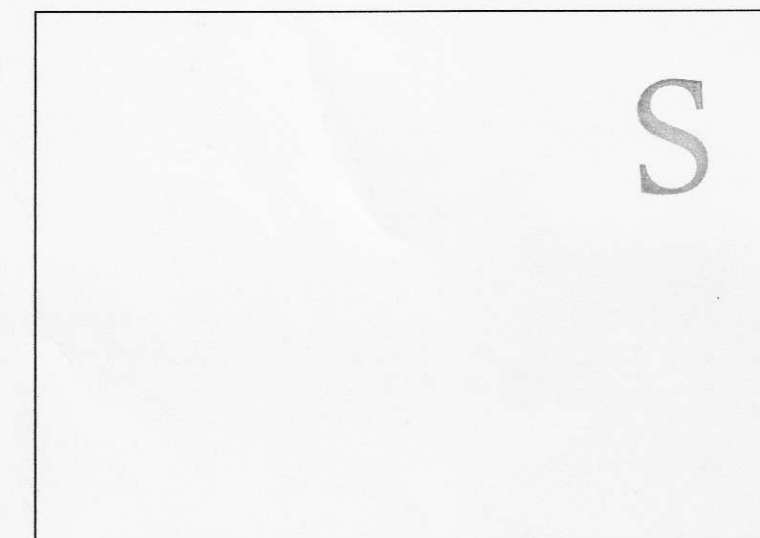

**SGHUS** AUSTURVEGI 69 800 SELFOSSI  
 Sími 482 3850 Fax 482 3851  
 Netfang sghus@sghus.is  
 Veffang www.sghus.is

**SYDRI HAMRAR 1, ÁSAHREPPI**

BURDARVIRKI:	MKV:		
ÁSÝND VEGGJA	MKV: 1:50		
	MKV:		
HANND:	TEKND:	DAGSETNING:	VEKJUNÚMÉR:
T.ELLERT	T.ELLERT	30.06.2003	3061
SKRÁRMAFN:	SAMÞYKKT:	TEKNING NÚMÉR:	
3061-as.dwg	<i>[Signature]</i>	<b>213</b>	

140451-2079