



S

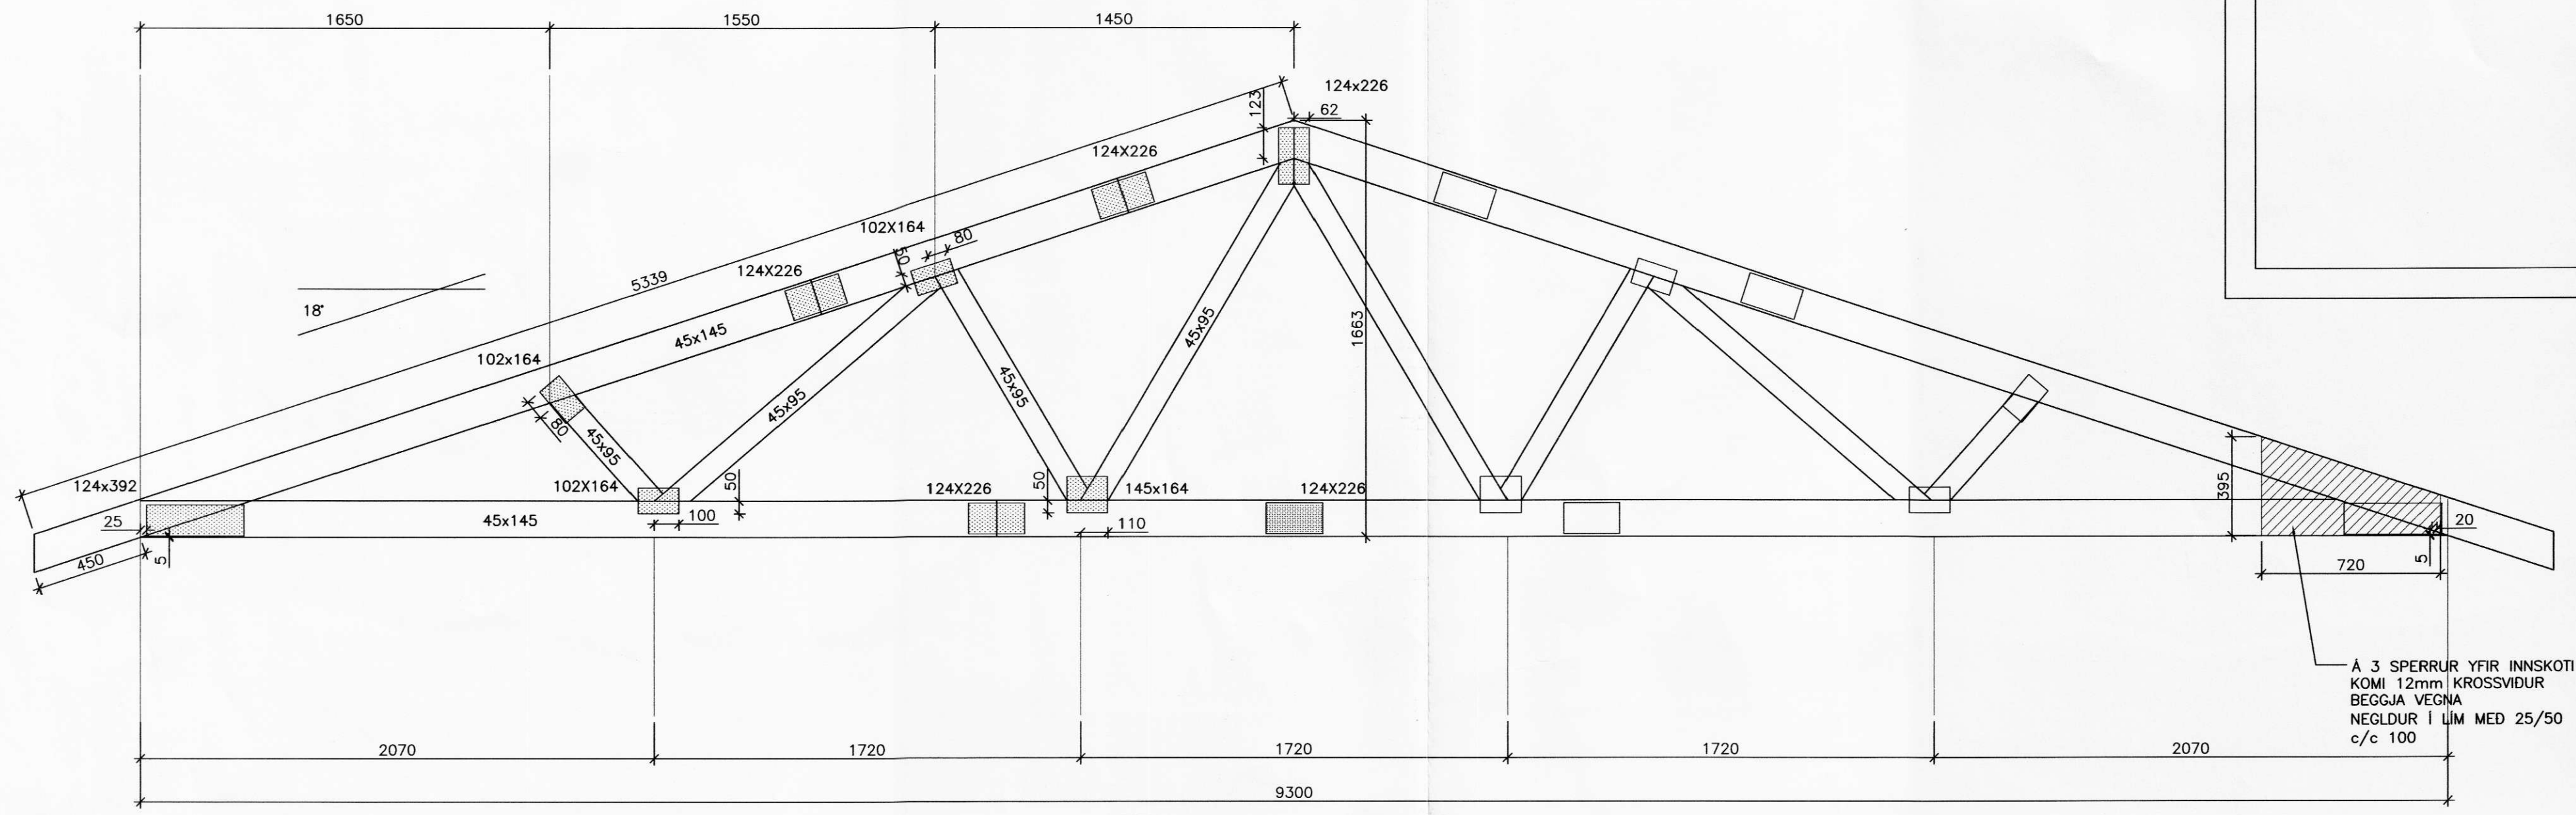

KRAFTSPERRA SP-990-18
4 STK.
MKV. 1:20

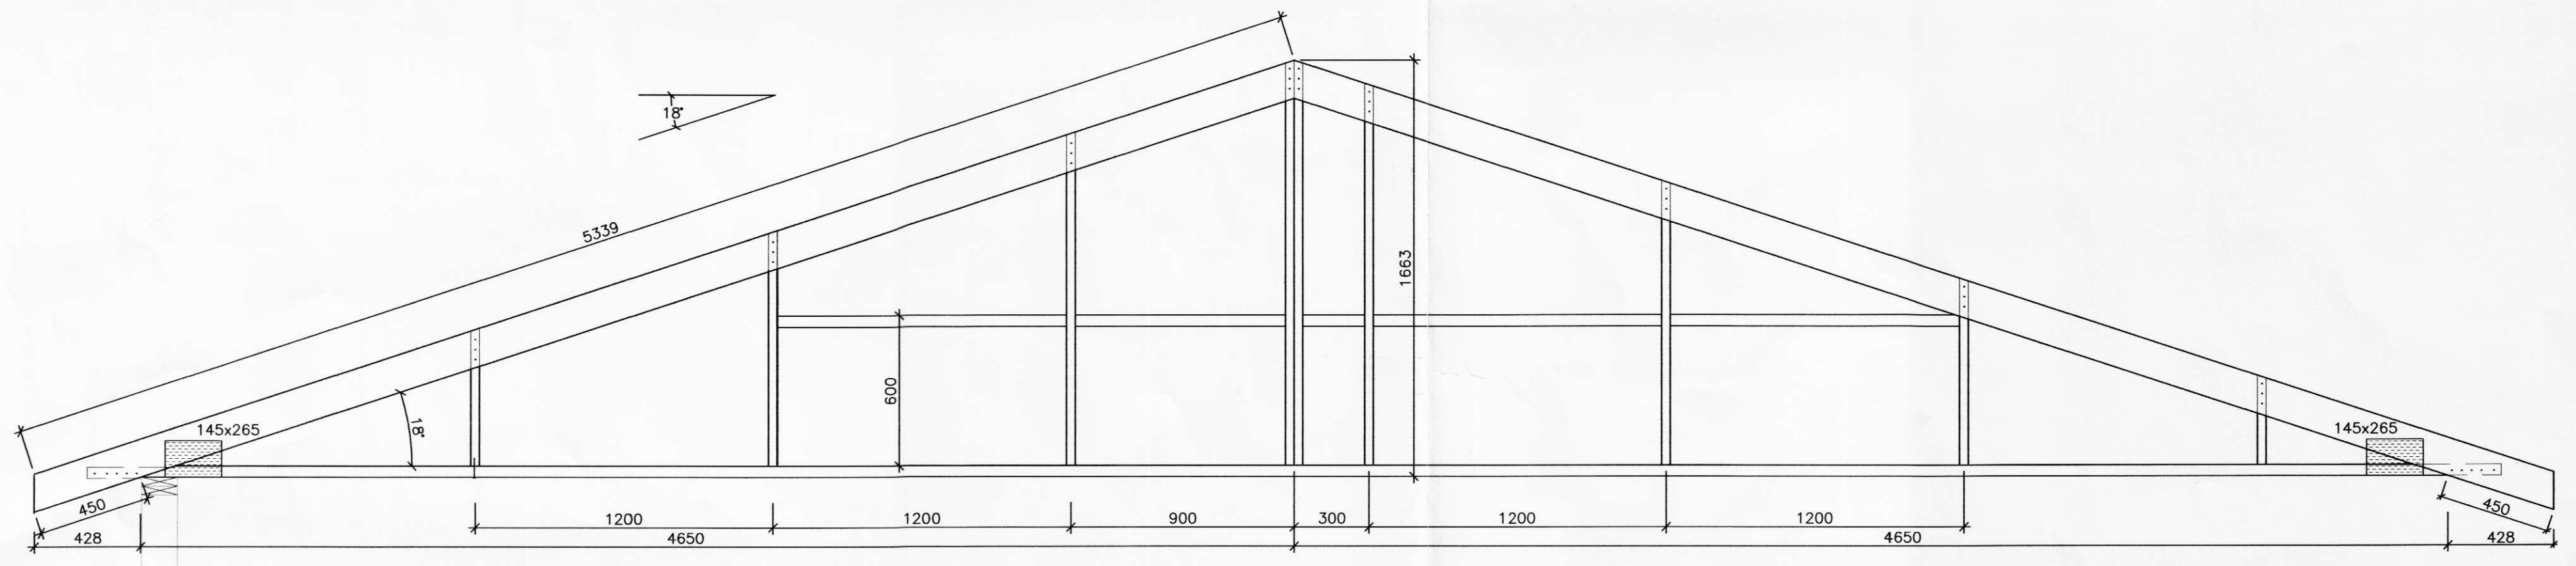

GAFLEINING 7.5-G
1 STK.
MKV. 1:20

SGHUS		AUSTURVEGI 69 800 SELFOSS SMÍ 482 3850 FAX 482 3851 NETFANG sghus@sghus.is VEFANG www.sghus.is	
SYÐRI HAMRAR 1, ÁSAHREPPI			
BURDARVIRKI:		MKV:	
KRAFTSPERRA SP-930-18		MKV: 1:20	
GAFLEINING 7.5-G		MKV: 1:20	
HANND:	TEKND:	DAGSETNING:	VEFNUMÉR:
T.ELLERT	T.ELLERT	30.06.2003	3061
SKRÁRFARFI:	SAMBANDS:	TEKNING NÚMÉR:	
3061-sp.dwg		214	