


FESTING KROSSVIDARSPERRU:
BMF 40x2,0 GATAGIRDI.
NEGLING: 2x12 STK. KS 40/40
I STODIR EININGA
LENGD=1000 mm

FESTING KROSSVIDARSPERRU:
BMF 40x2,0 GATAGIRDI.
NEGLING: 2x12 STK. KS 40/40
I STODIR EININGA
LENGD=1000 mm

GAFFALANKERI BMF 48x320
NEGLING:
14 STK. KS 31/40 I SPERRU.
14 STK. KS 31/40 I STODIR.

KRAFTSPERRA SP-930-18-K
1 STK.
MKV. 1:20

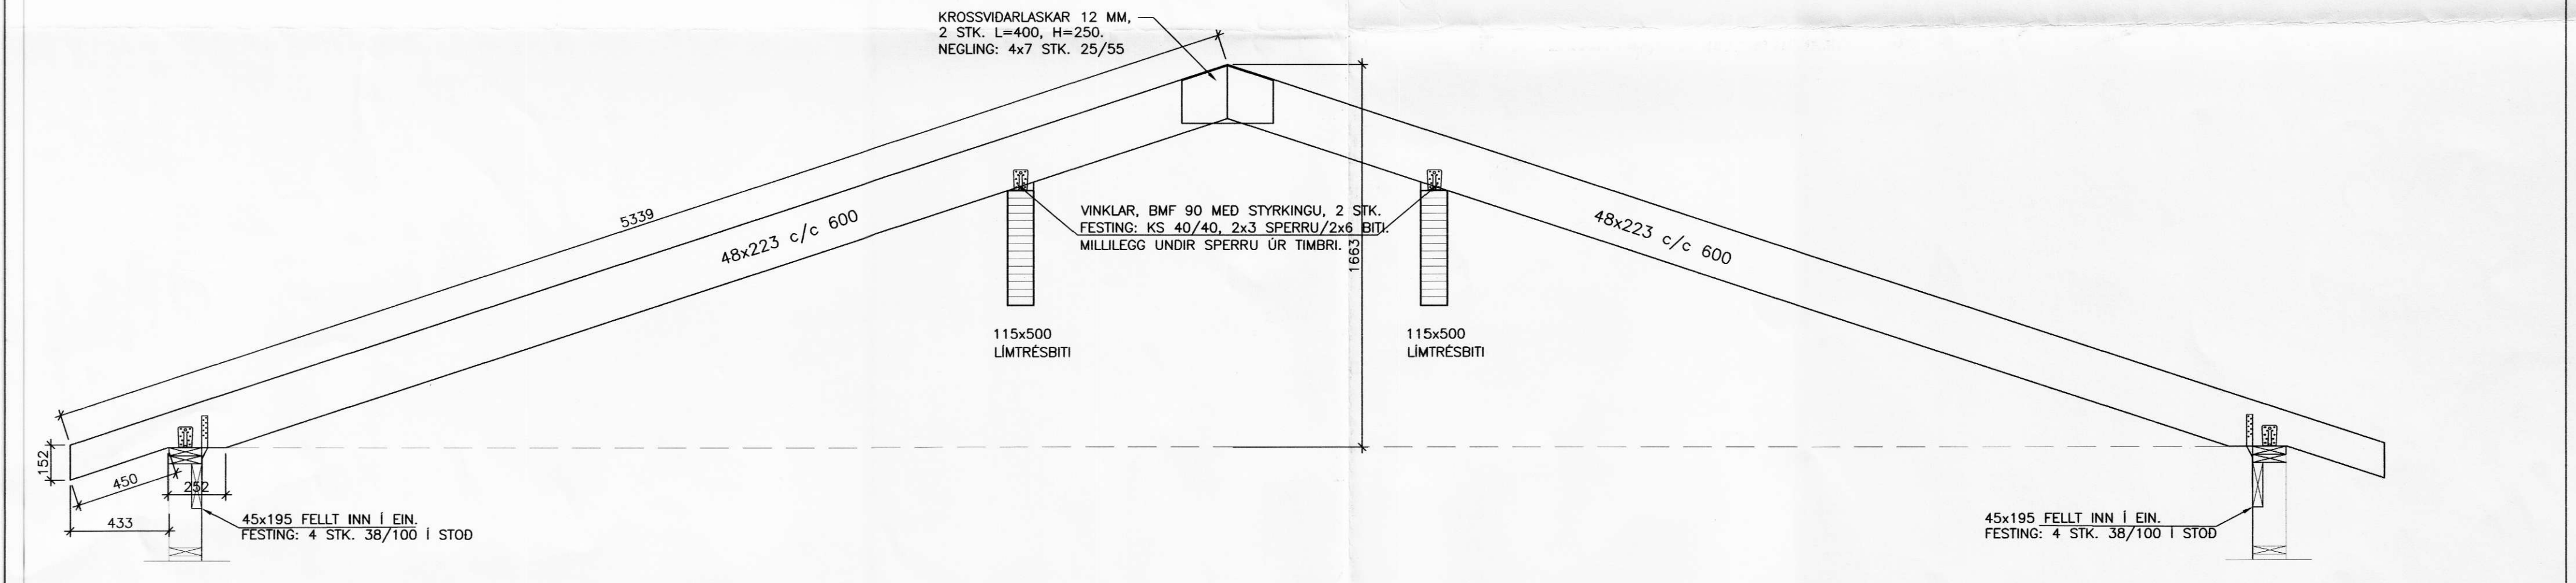

KROSSVIDARLASKAR 12 MM,
2 STK. L=400, H=250.
NEGLING: 4x7 STK. 25/55

VINKLAR, BMF 90 MED STYRKINGU, 2 STK.
FESTING: KS 40/40, 2x3 SPERRU/2x6 BITI.
MILLILEGG UNDIR SPERRU ÚR TIMBRI.

115x500
LIMTRÉSBITI

115x500
LIMTRÉSBITI

45x195 FELLT INN I EIN.
FESTING: 4 STK. 38/100 I STOD

45x195 FELLT INN I EIN.
FESTING: 4 STK. 38/100 I STOD

SNID Í UPPTEKID LOFT
MKV. 1:20

SGHUS		AUSTURVEGI 69 800 SELFOSS SMÍ 482 3850 FAX 482 3851 NETFANG sghus@sghus.is VEFFANG www.sghus.is	
SYDRI HAMRAR 1, ÁSAHREPPI			
BURDARVIRKI:		MKV:	
SP-930-18-K		MKV: 1:20	
SNID Í UPPTEKID LOFT		MKV: 1:20	
HAUND:	TEKNAÐ:	DAGSETNING:	VERÐNÓMÉR:
T.ELLERT	T.ELLERT	30.06.2003	3061
SKOÐARMENN:	SAMBÝKKT:	TEKNIÐING NÚMÉR:	
3061-sp.dwg	<i>[Signature]</i>	215	