


TIMBUR:
 FÓTSTYKKI : 45x110, GAGNFÚAVARID
 STODIR : 35x145
 ÞVERSTAFIR : 35x145
 TIMBURGÆDI SÉU A.M.K. K18 SKV. DS413.
 ÖLL SAMSKYTI NEGLIST MED 3 STK. GN 30/90.


KROSSVIDUR:
 9 MM RAKAPOLINN (WBP)
 5 LAGA GRENIKROSSVIDUR
 NEGLDUR Í RAKAPOLID LÍM
 MED GN 28/50 c/c 100

UPPBÝGGING ÚTVEGGJAEININGAR
 MKV.1:20

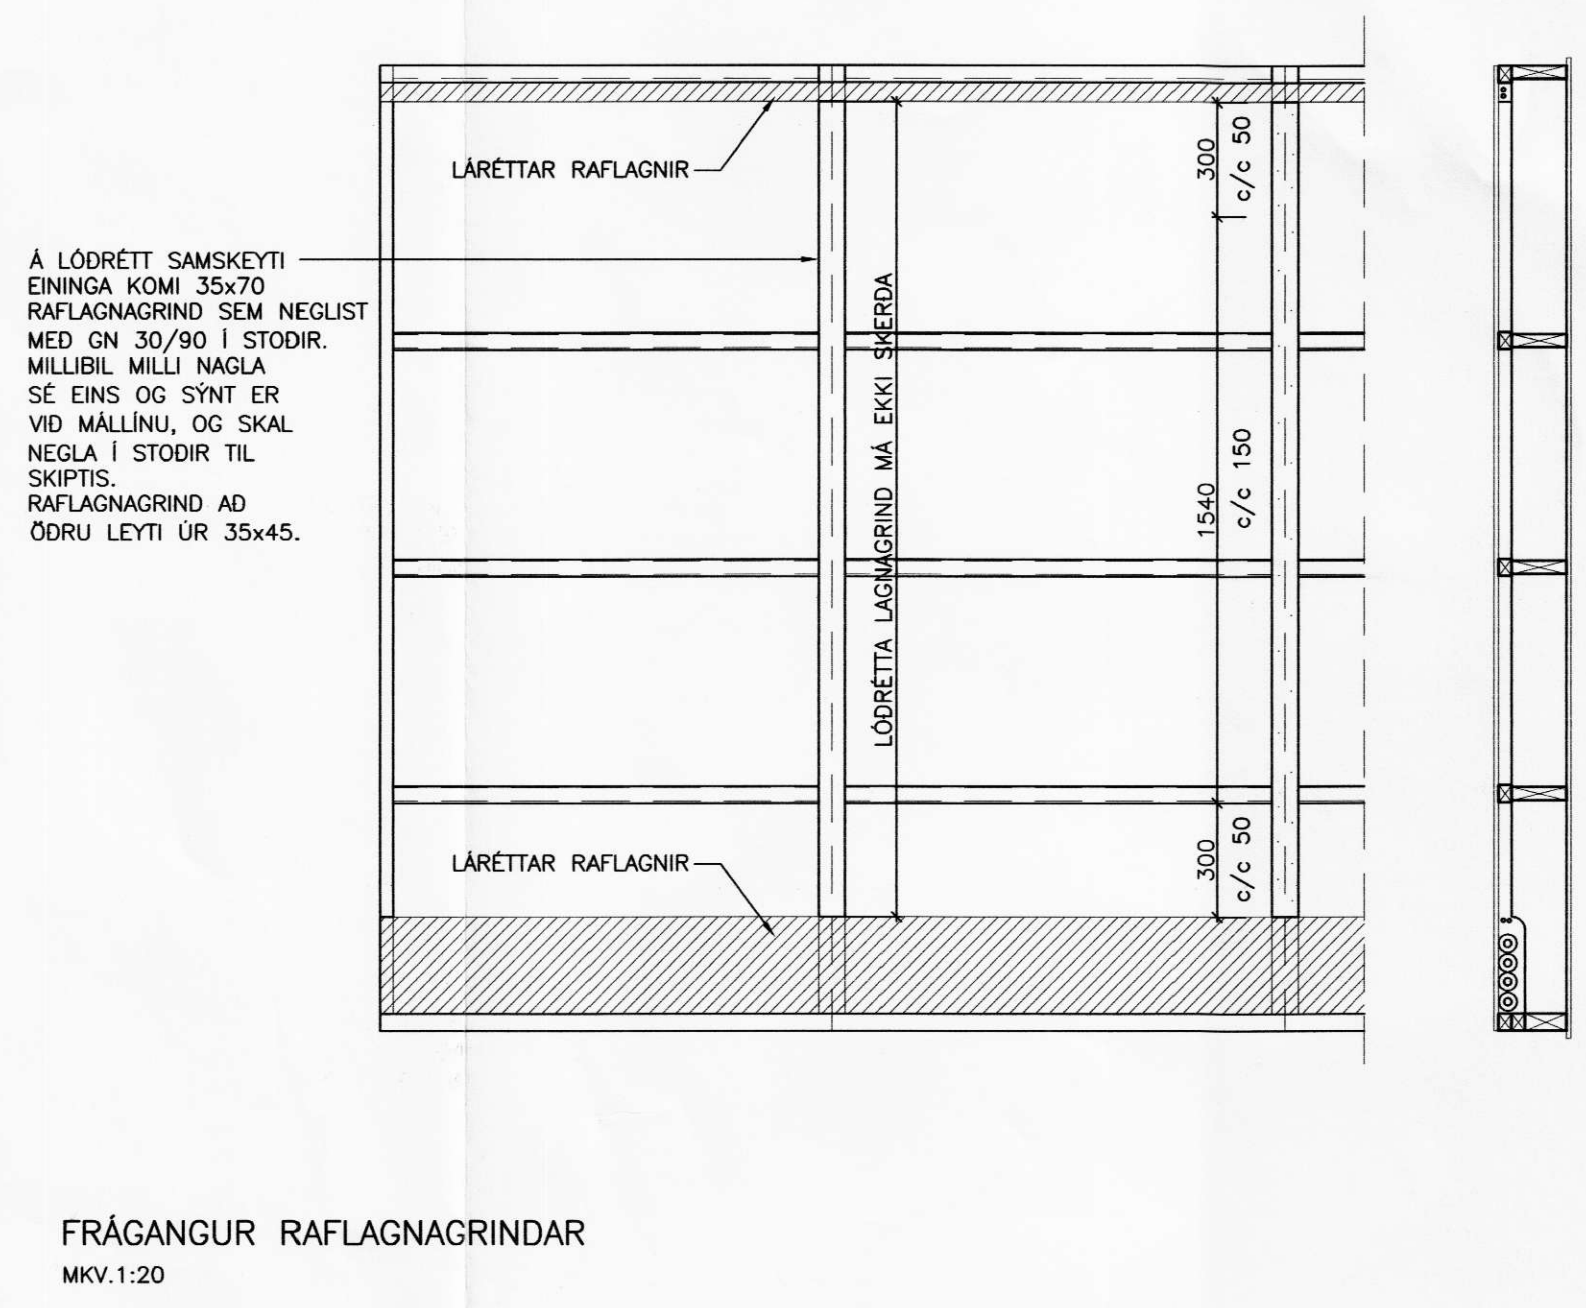

Á LÖDRÉTT SAMSKYTI EINGA KOMI 35x70 RAFLAGNAGRIND SEM NEGLIST MED GN 30/90 Í STODIR. MILLIBIL MILLI NAGLA SÉ EINS OG SÝNT ER VÍÐ MÁLLÍNU, OG SKAL NEGLA Í STODIR TIL SKIPTIS. RAFLAGNAGRIND AD ÖÐRU LEYTI ÚR 35x45.

FRÁGANGUR RAFLAGNAGRINDAR
 MKV.1:20

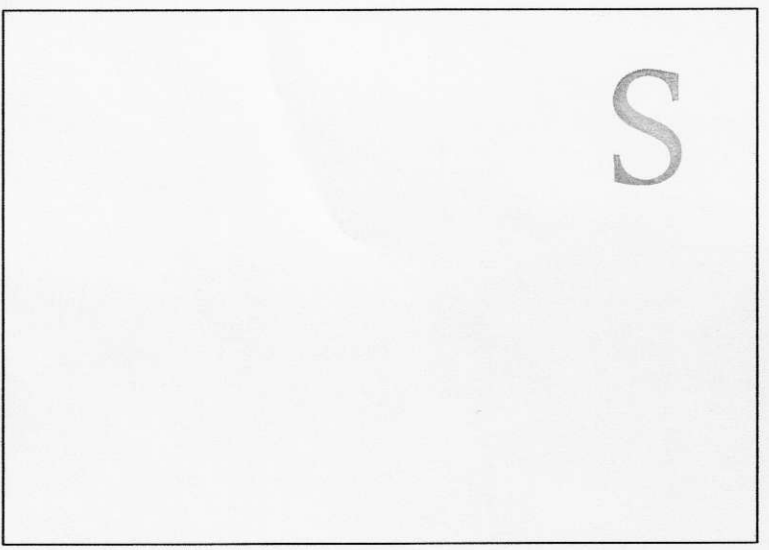




LÁGMARKSFJARLEGGIR NAGLA

SKÝRINGARMYND GILDIR FYRIR TIMBUR/TIMBUR TENGINGU.

d=ÞVERMÁL NAGLA
 (d=4.0mm FYRIR KS 40/40)

FYRIR TIMBUR/STÁL TENGINGU MÁ MINNKA MILLIBIL NAGLA UM 0.7xGILDIN Á SKÝRINGARMYND.

N = KANTADUR SAUMUR
 KS = BMF KAMBSAUMUR
 GN = BYSSUSAUMUR

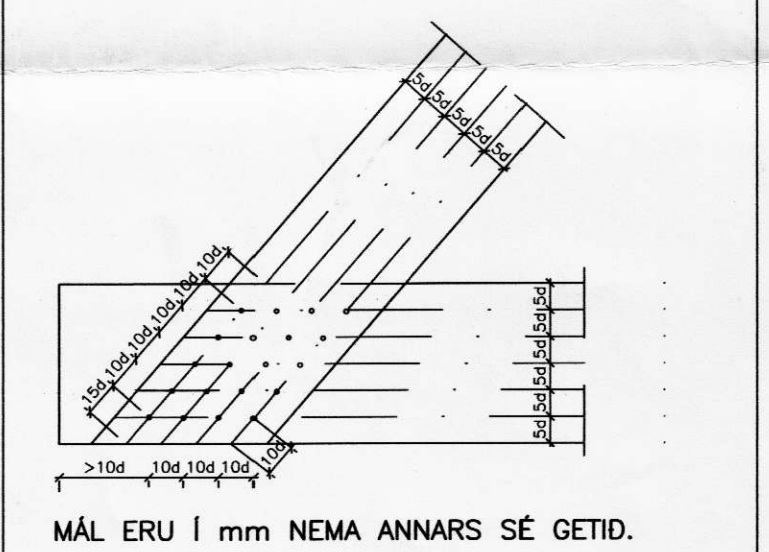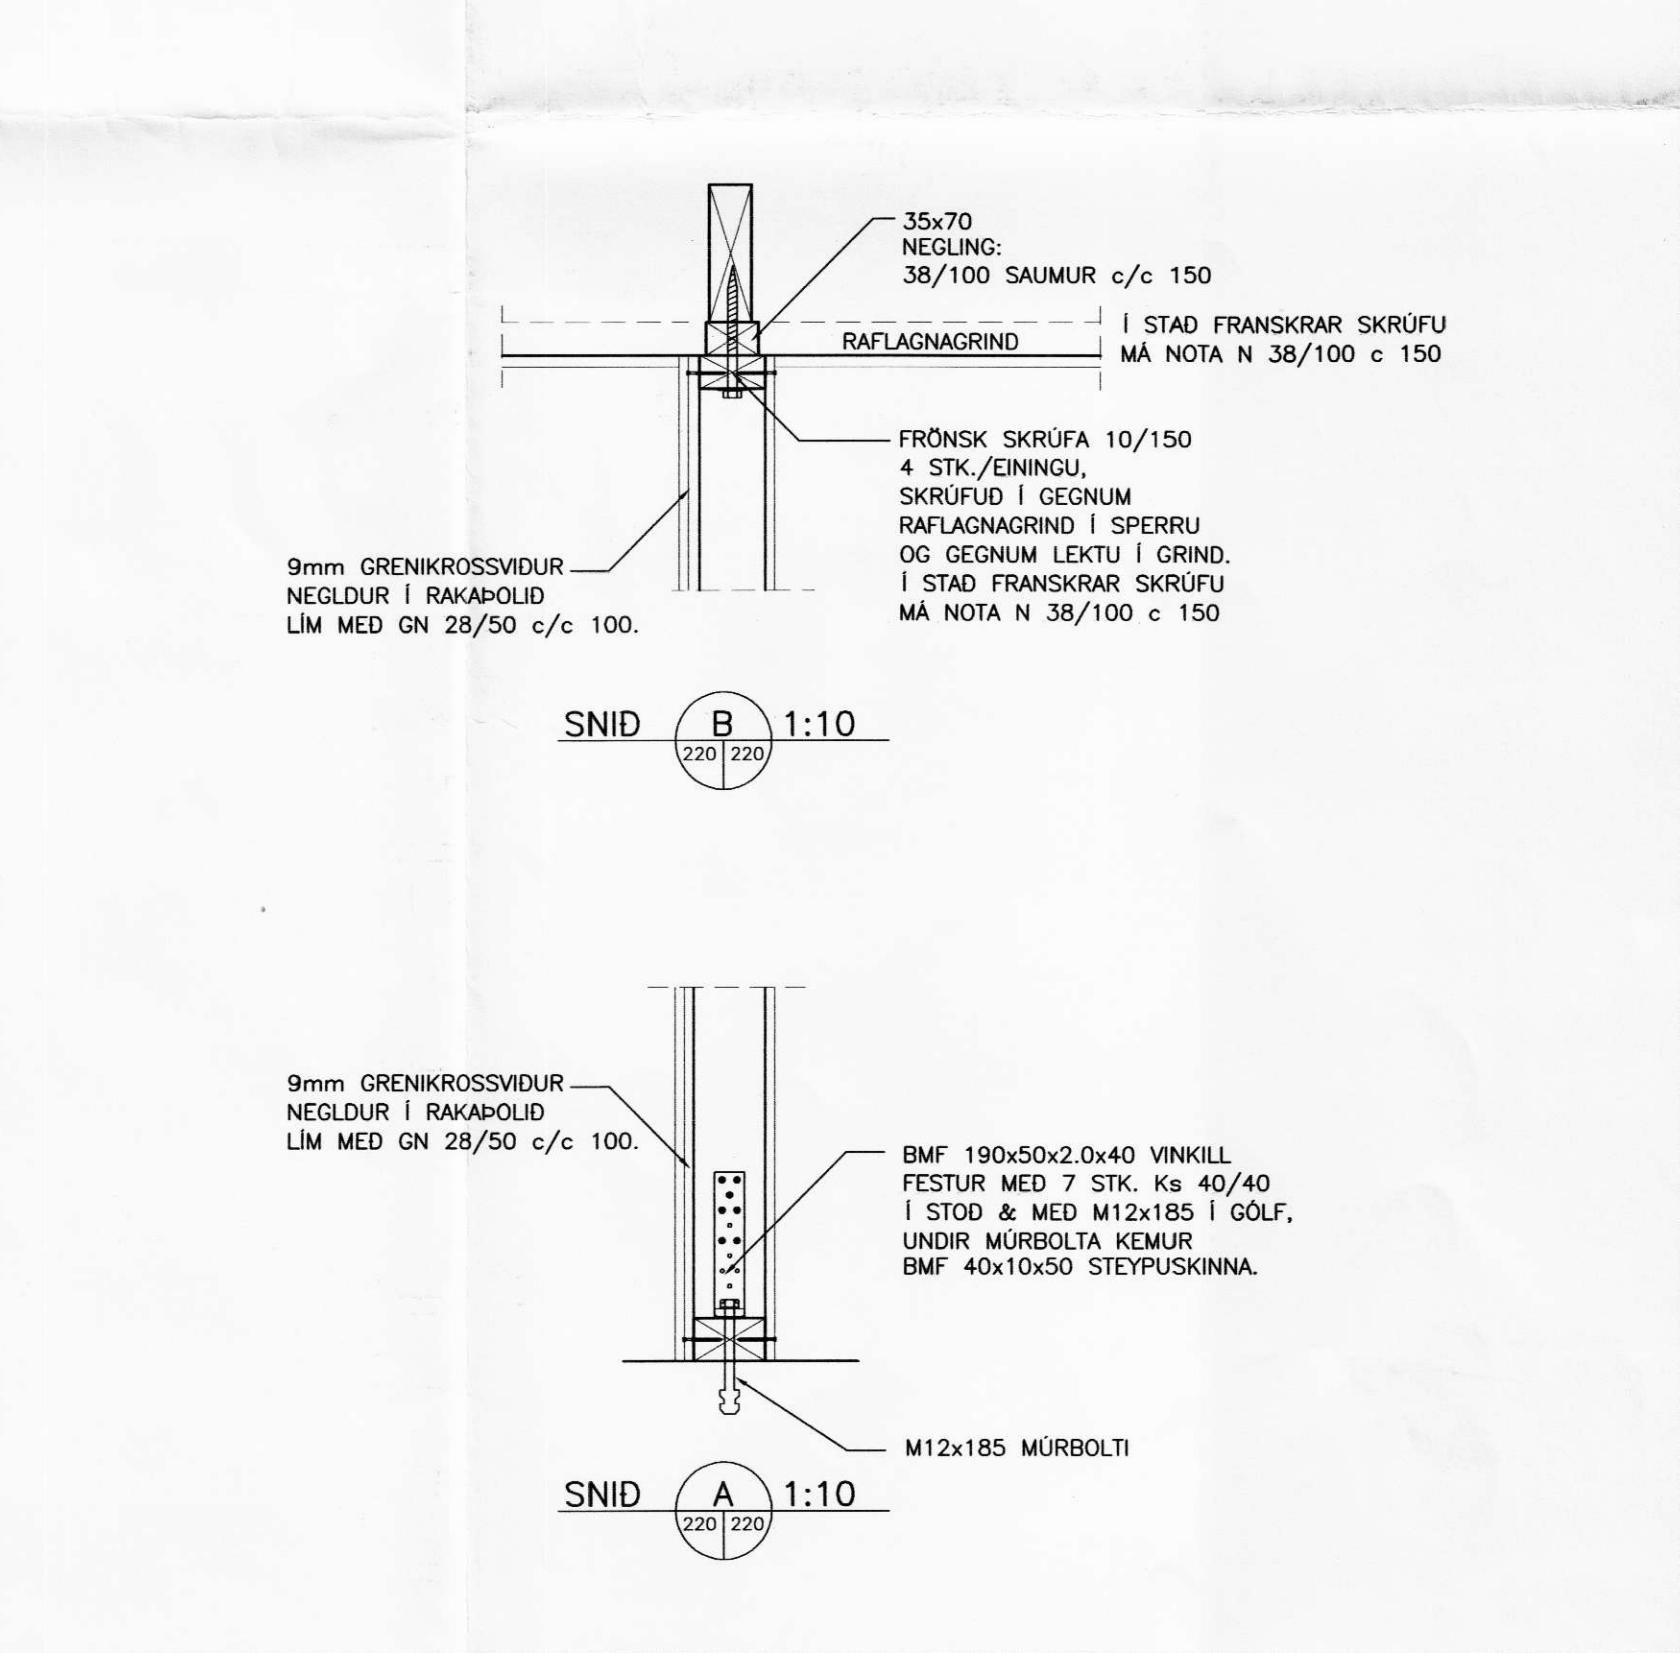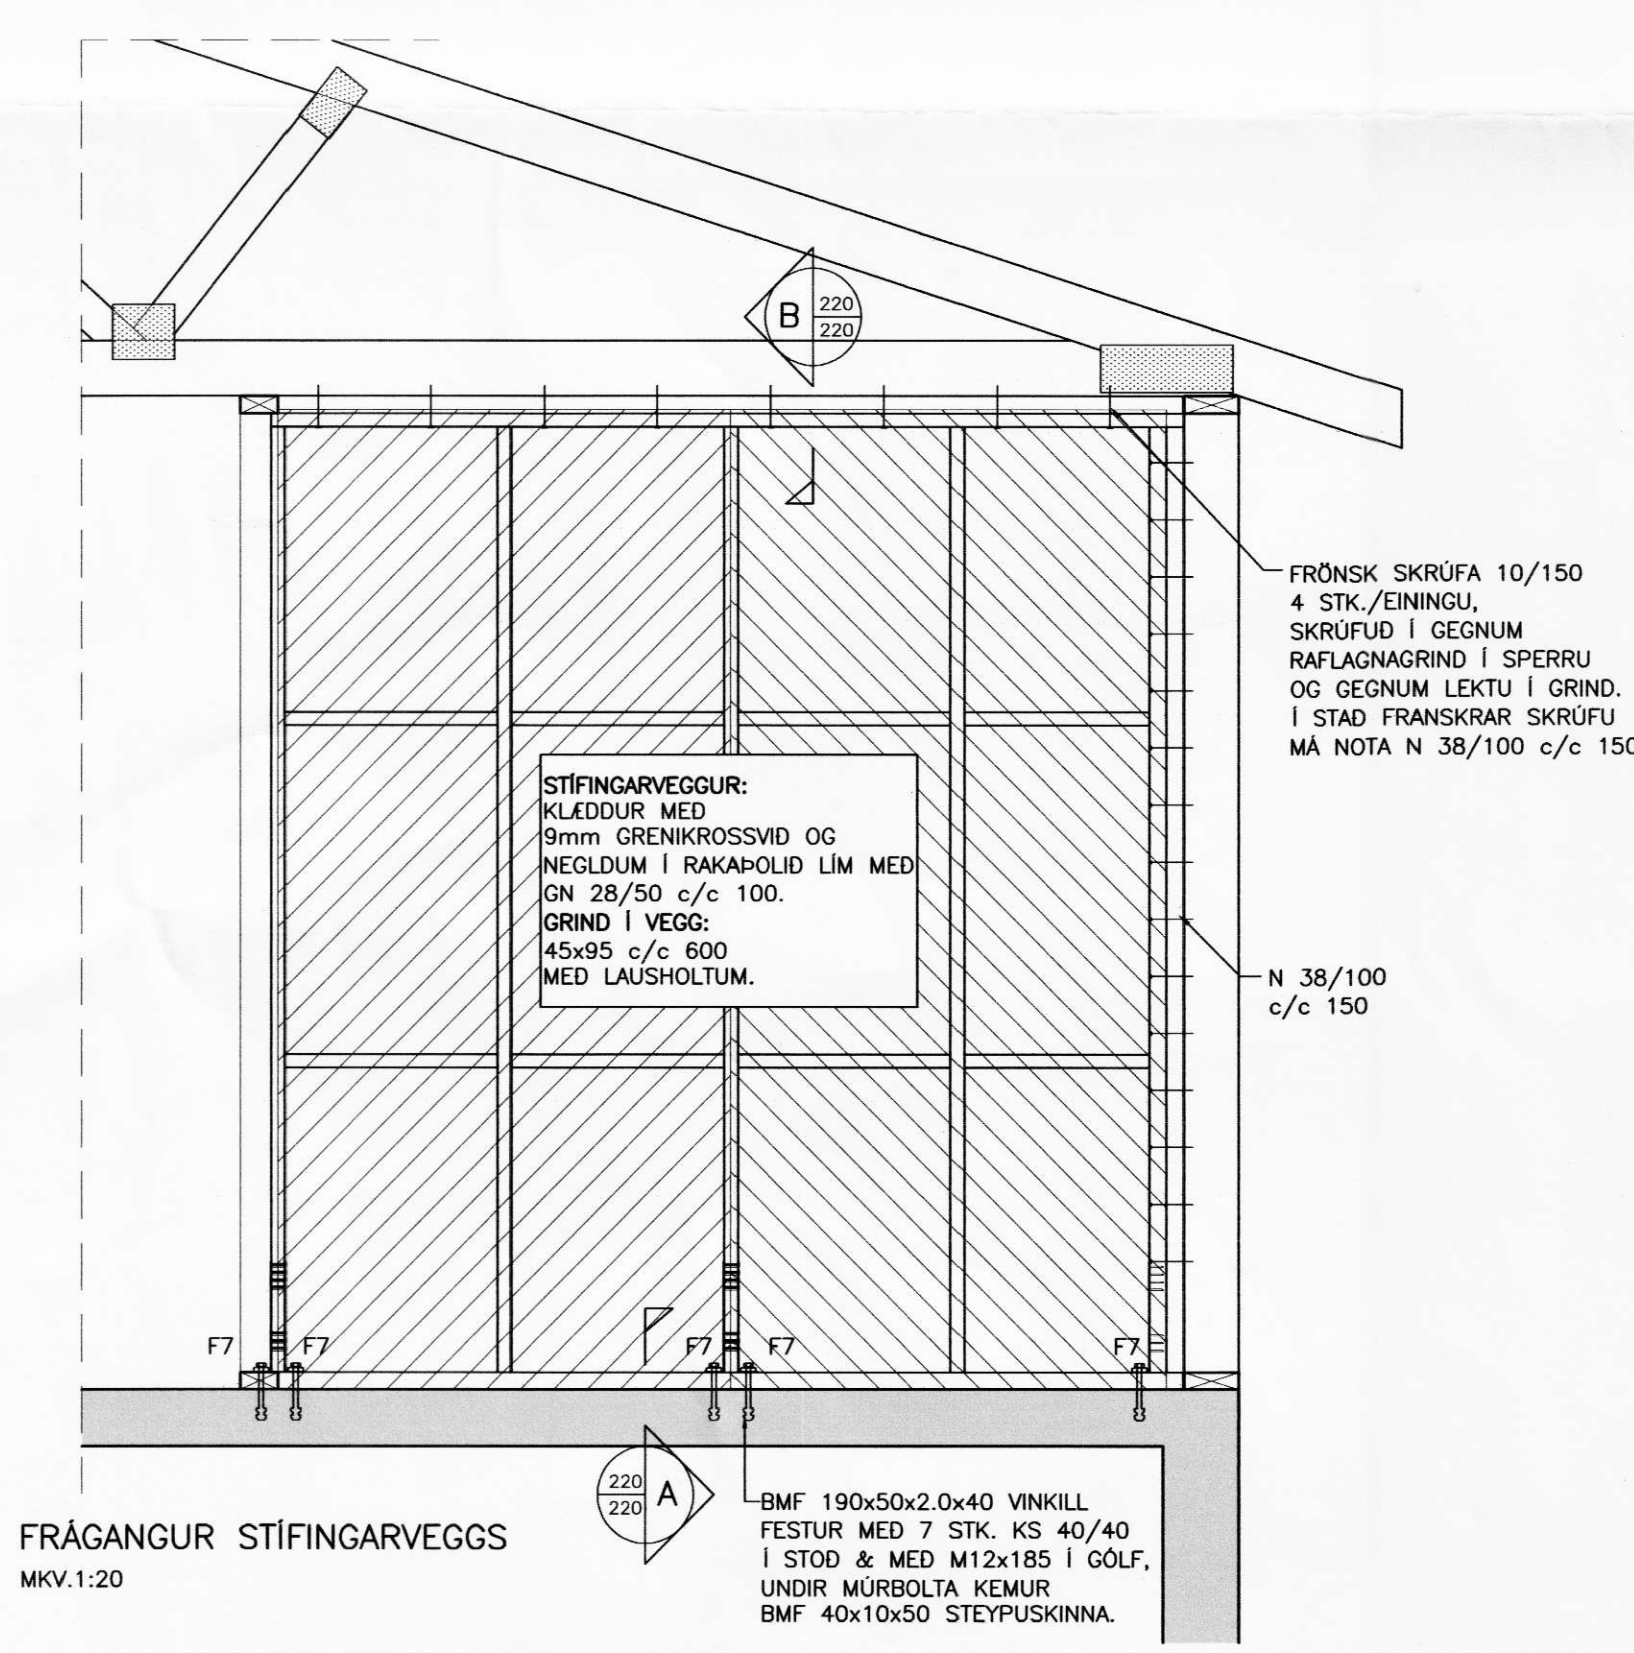

SGHÚS			
AUSTURVEGI 69 800 SELFOSS Sími 482 3850 FAX 482 3851 NETFANG sghus@sghus.is VEFANG www.sghus.is			
SYDRI HAMRAR 1, ÁSAHREPPI			
BURDARVIRKI: STÍFINGARVEGGUR	MKV:	1:20	
FRÁGANGUR RAFLAGNAGRINDAR	MKV:	1:20	
SNID	MKV:	1:20/1:10	
HAUNND:	TEKND:	DAGSETNING:	VERÐNÖMUR:
T.ELLERT	T.ELLERT	30.06.2003	3061
SKOÐARMENN:	SAMÞYKKT:	TEKNING NÖMUR:	
3061-sp.dwg	<i>[Signature]</i>	220	

140451-2079