
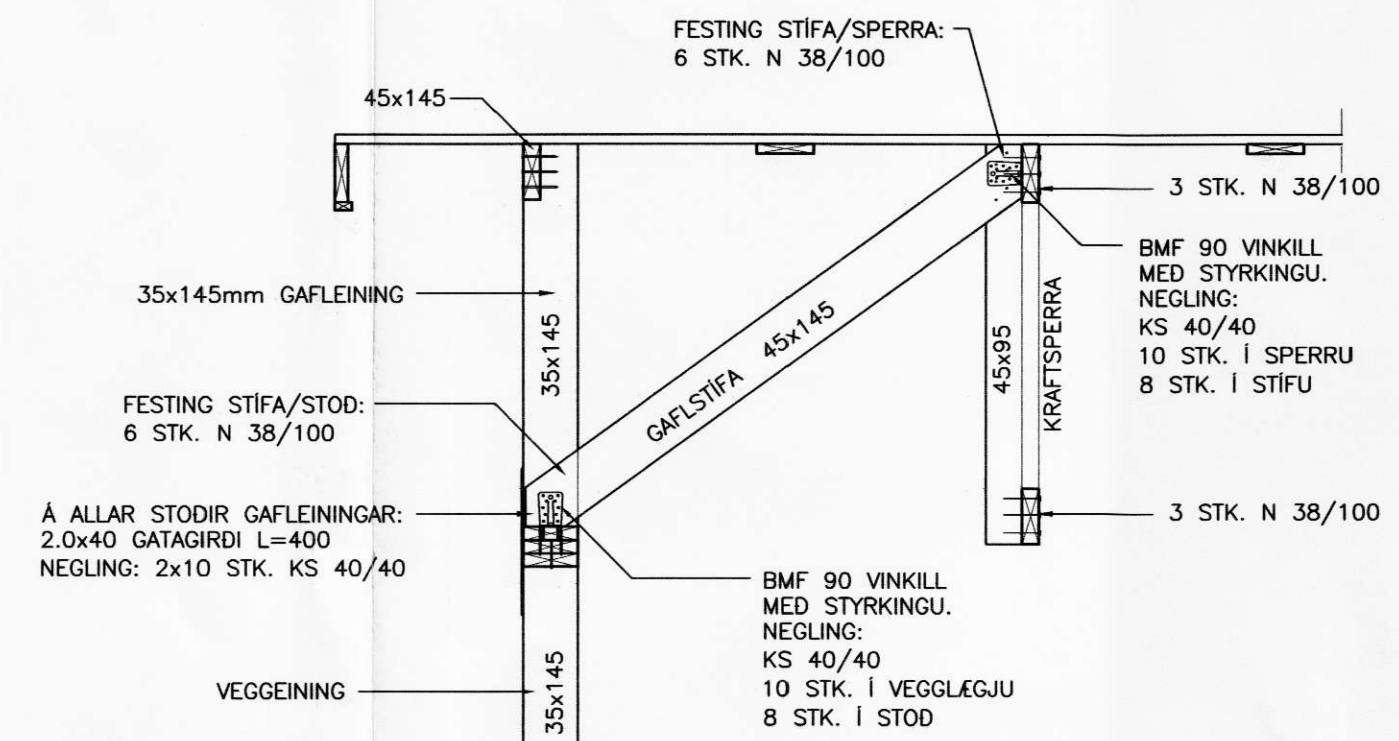
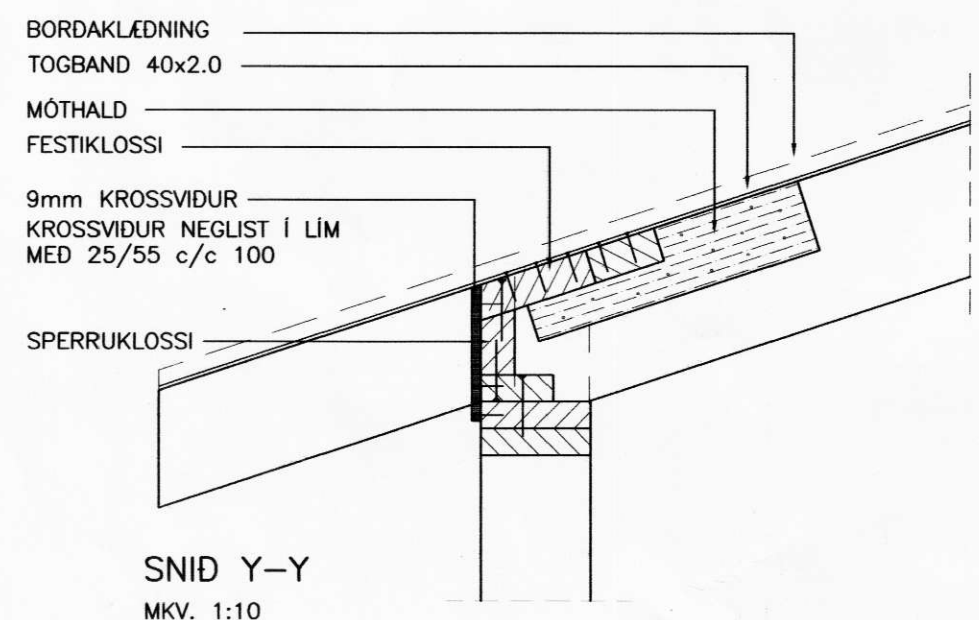


TOGBAND 40x2.0
 NEGLIST MED KS 40/40
 14 STK. Í FESTIKLOSSA
 2 STK. Í SPERRU
 3 STK. Í SÍDUSTU SPERRU.

FESTIKLOSSI 45x220
 NEGLIST MED 5 STK. 31/80
 Í MÓTHALDSKLOSSA.


MÓTHALDSKLOSSI 45x95, L=450
 NEGLIST VID SPERRU MED
 10 STK. 38/100

FESTING TOGBANDA TBF1
 MKV. 1:20

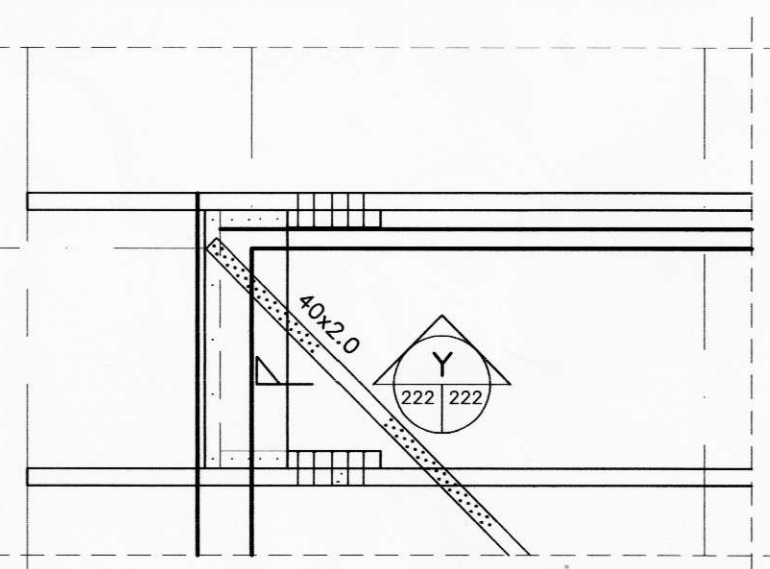


FRÁGANGUR Á GAFLSTÍFUM
 MKV.1:20


S

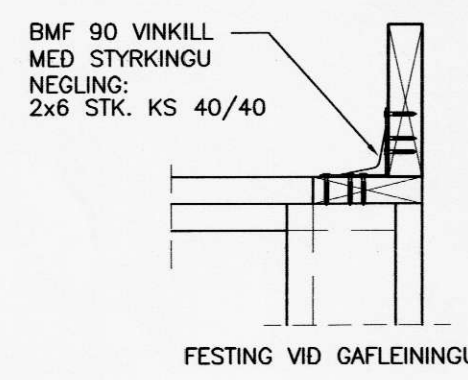


HORNFESTING BMF 90
 MKV.1:10

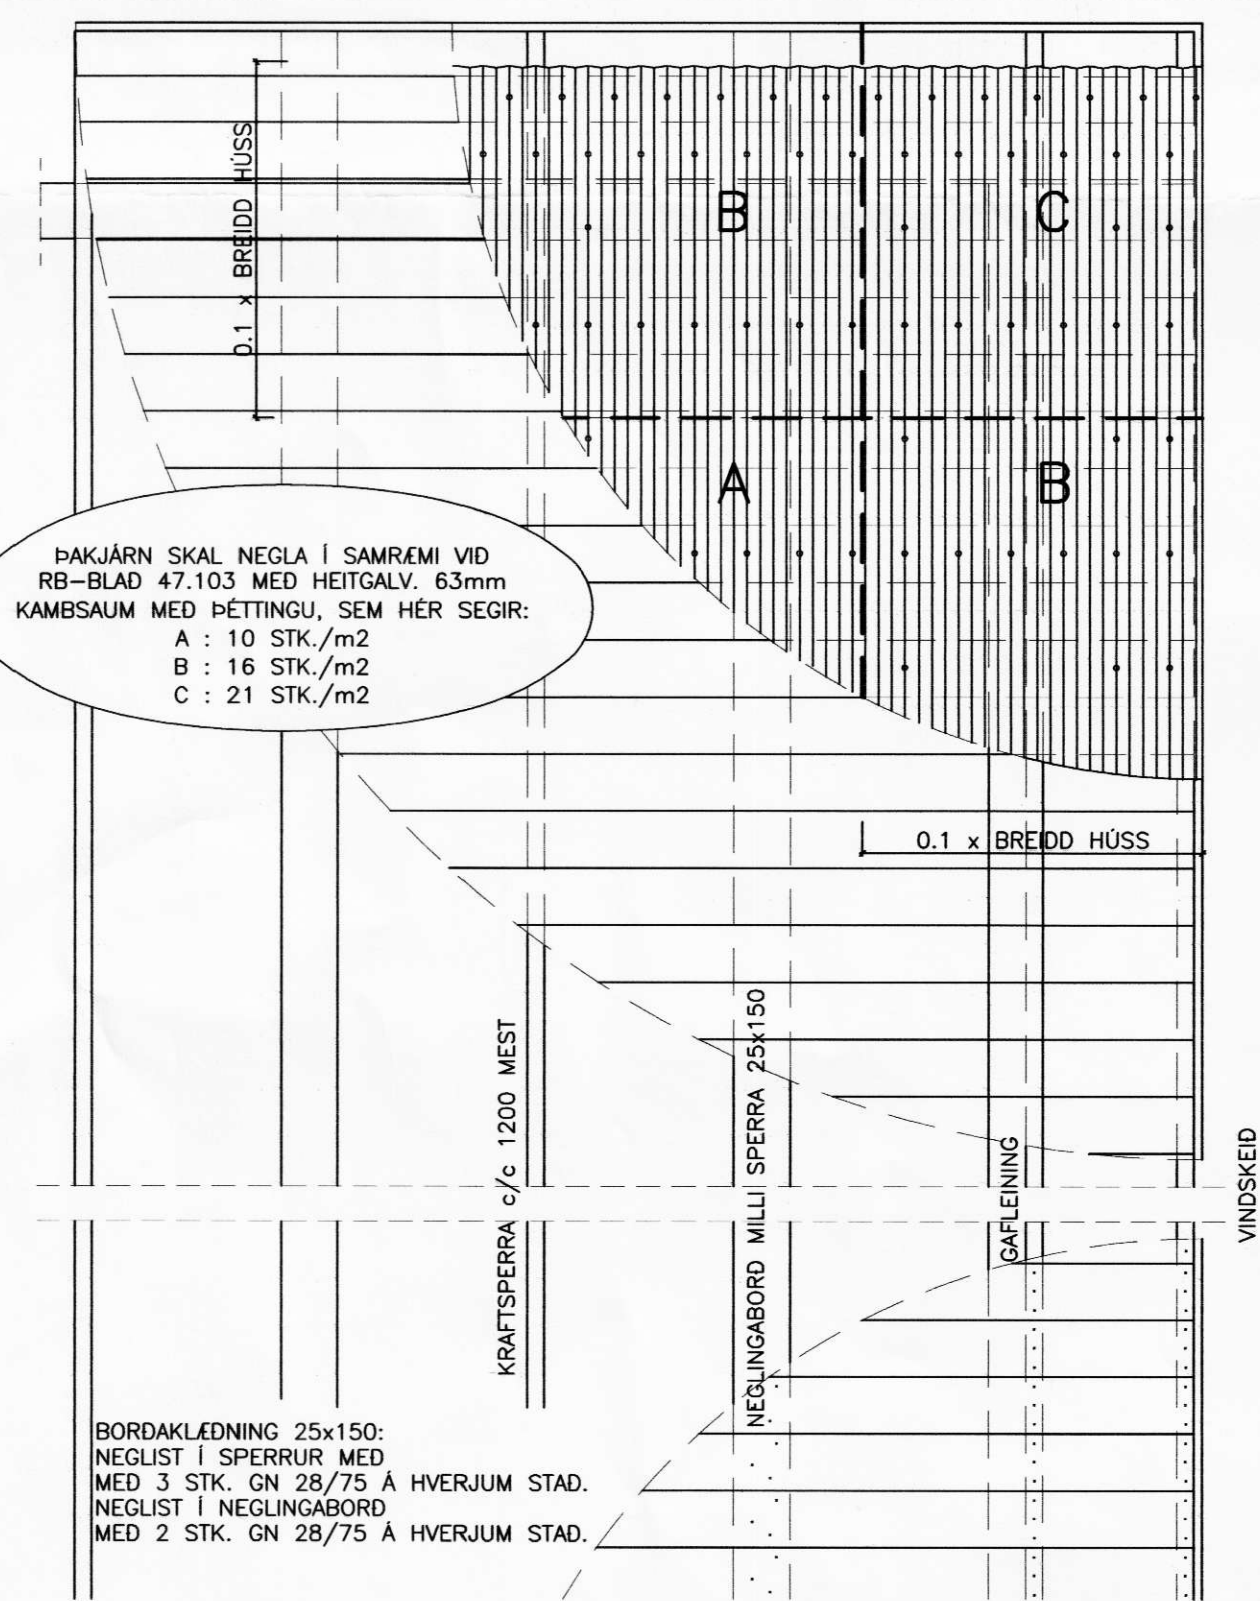

FRÁGANGUR Á BORDAKLÆDNINGU OG ÞAKJÁRNI
 MKV.1:20

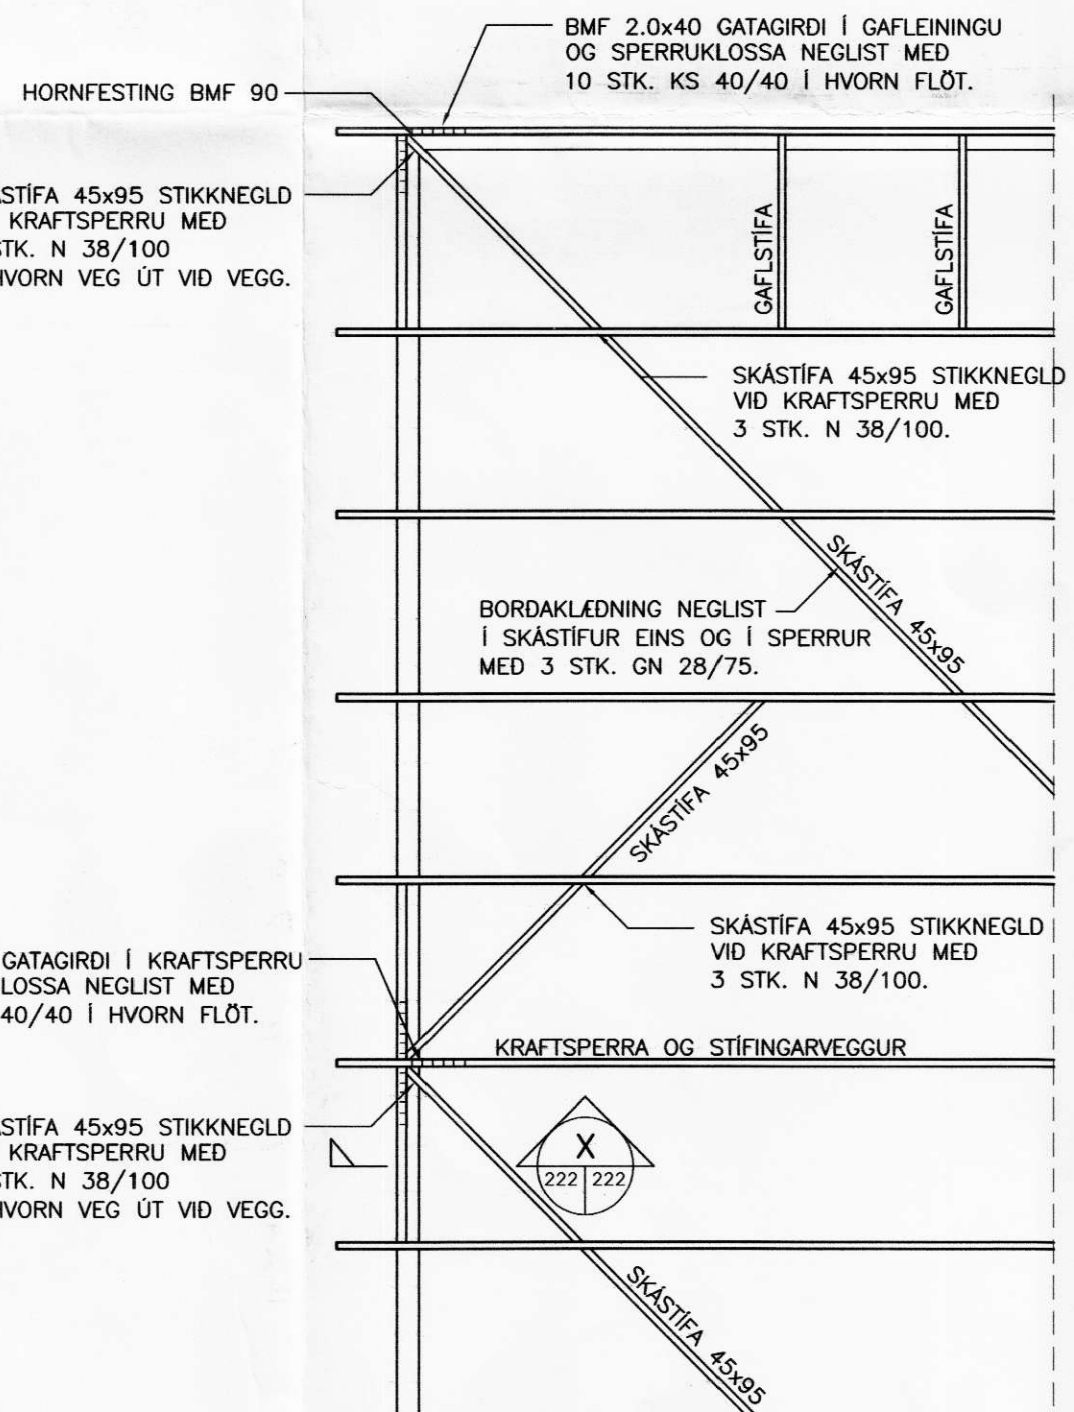

FRÁGANGUR Á SKÁSTÍFUM
 MKV.1:20

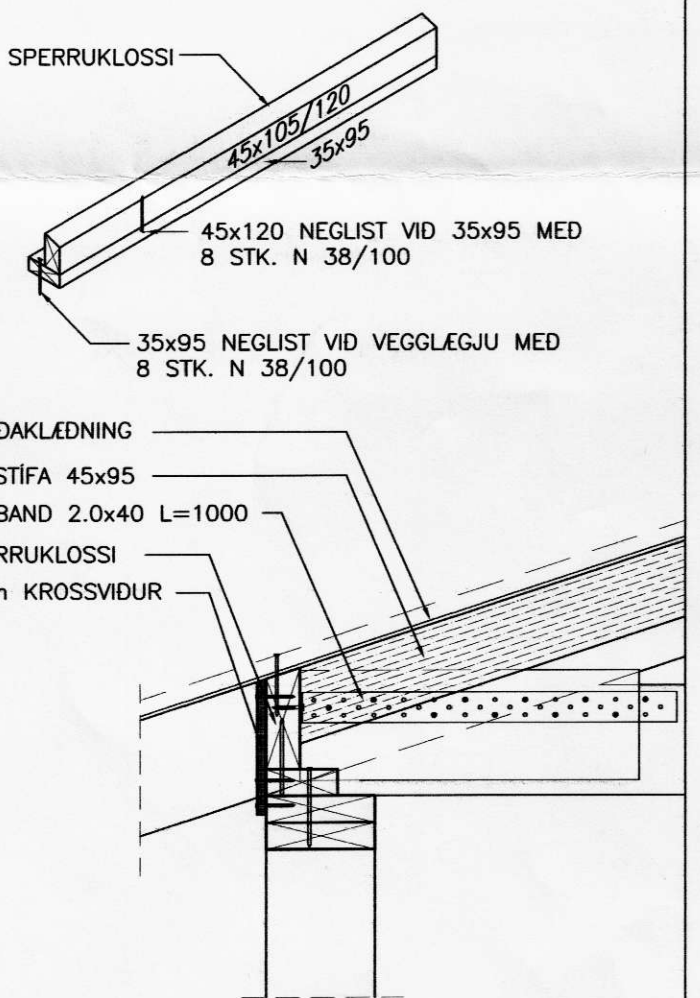

SNID X 1:10
 222 222

SGHUS AUSTURVEGI 69 800 SELFOSS
 SMÍ 482 3850 FAX 482 3851
 NETFANG sghus@sghus.is
 VEFANG www.sghus.is

SYDRI HAMRAR 1, ÁSAHREPPI

BURDARVIRKI: SKÁSTÍFUR	MKV: 1:50		
GAFLSTÍFUR, SNID	MKV: 1:20/1:10		
NEGLING BORDAKL. OG ÞAKJÁRNS	MKV: 1:20		
HAUNO:	TEKNO:	DAGSETNING:	VEROÐNÖM:
T.ELLERT	T.ELLERT	30.06.2003	3061
SKRÁVAÐAFN:	SAMÞYKKT:	TEKNING NÖMUR:	
3061-sp.dwg		222	

140451-2079