
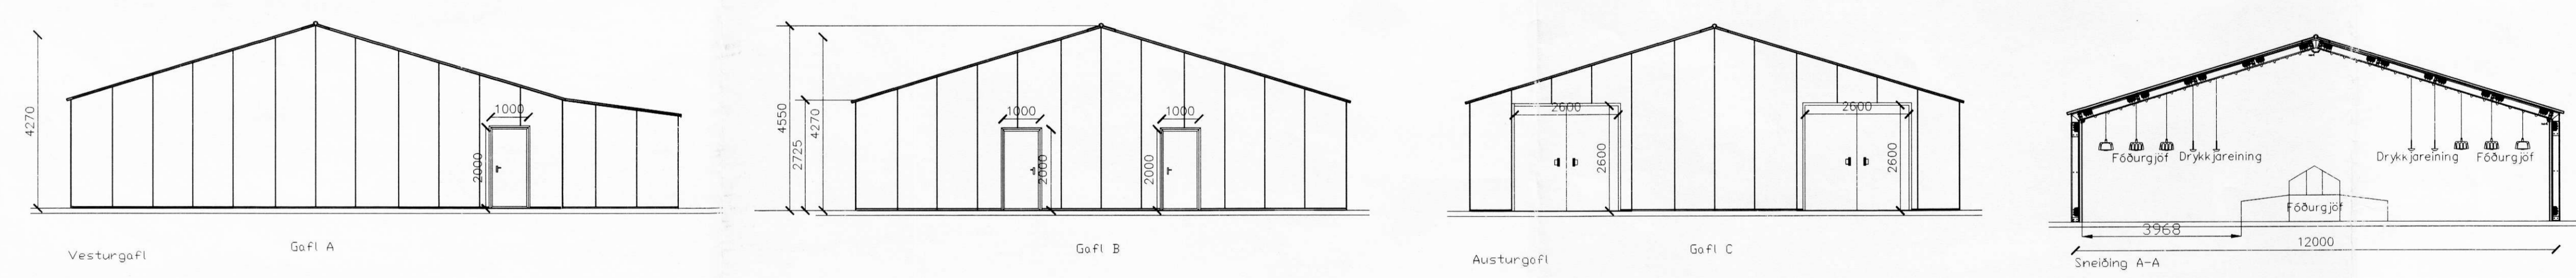
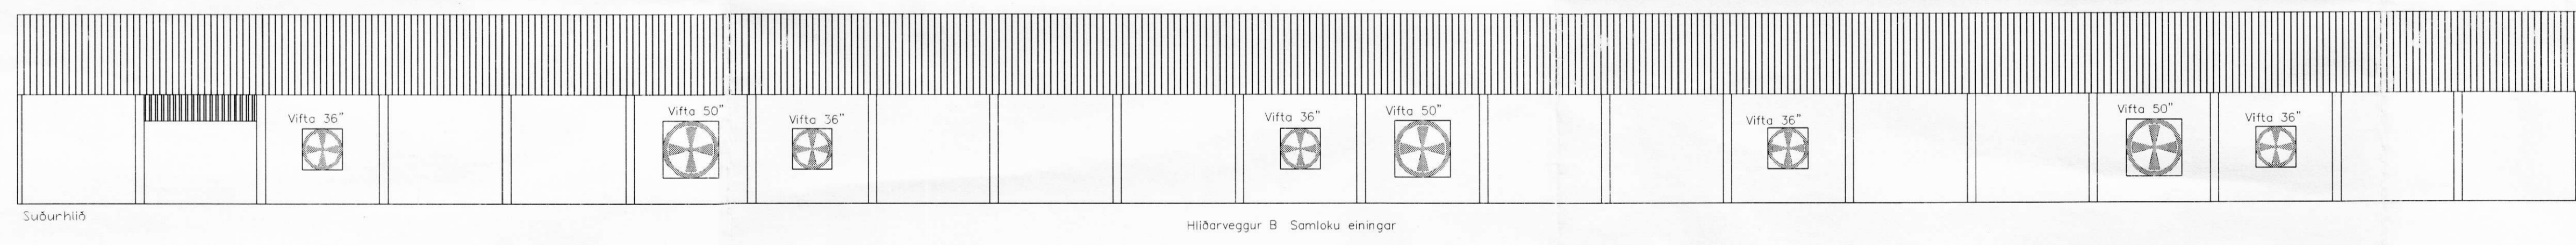
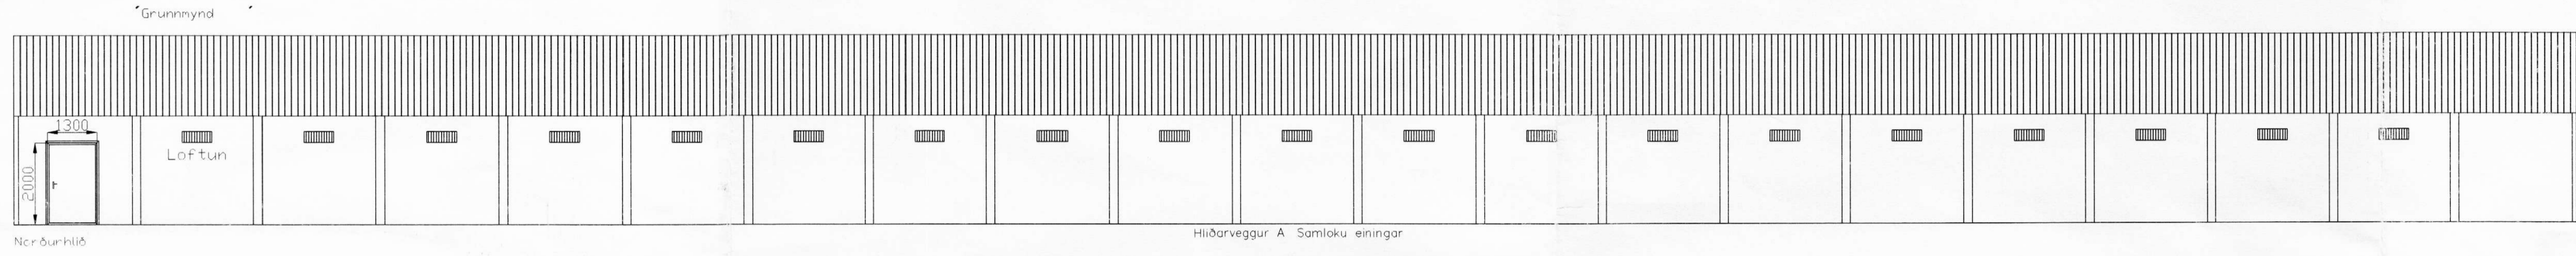


Samþykkt af byggingarnefnd
 Asahrepps,
 dags. *M.mó. 07*

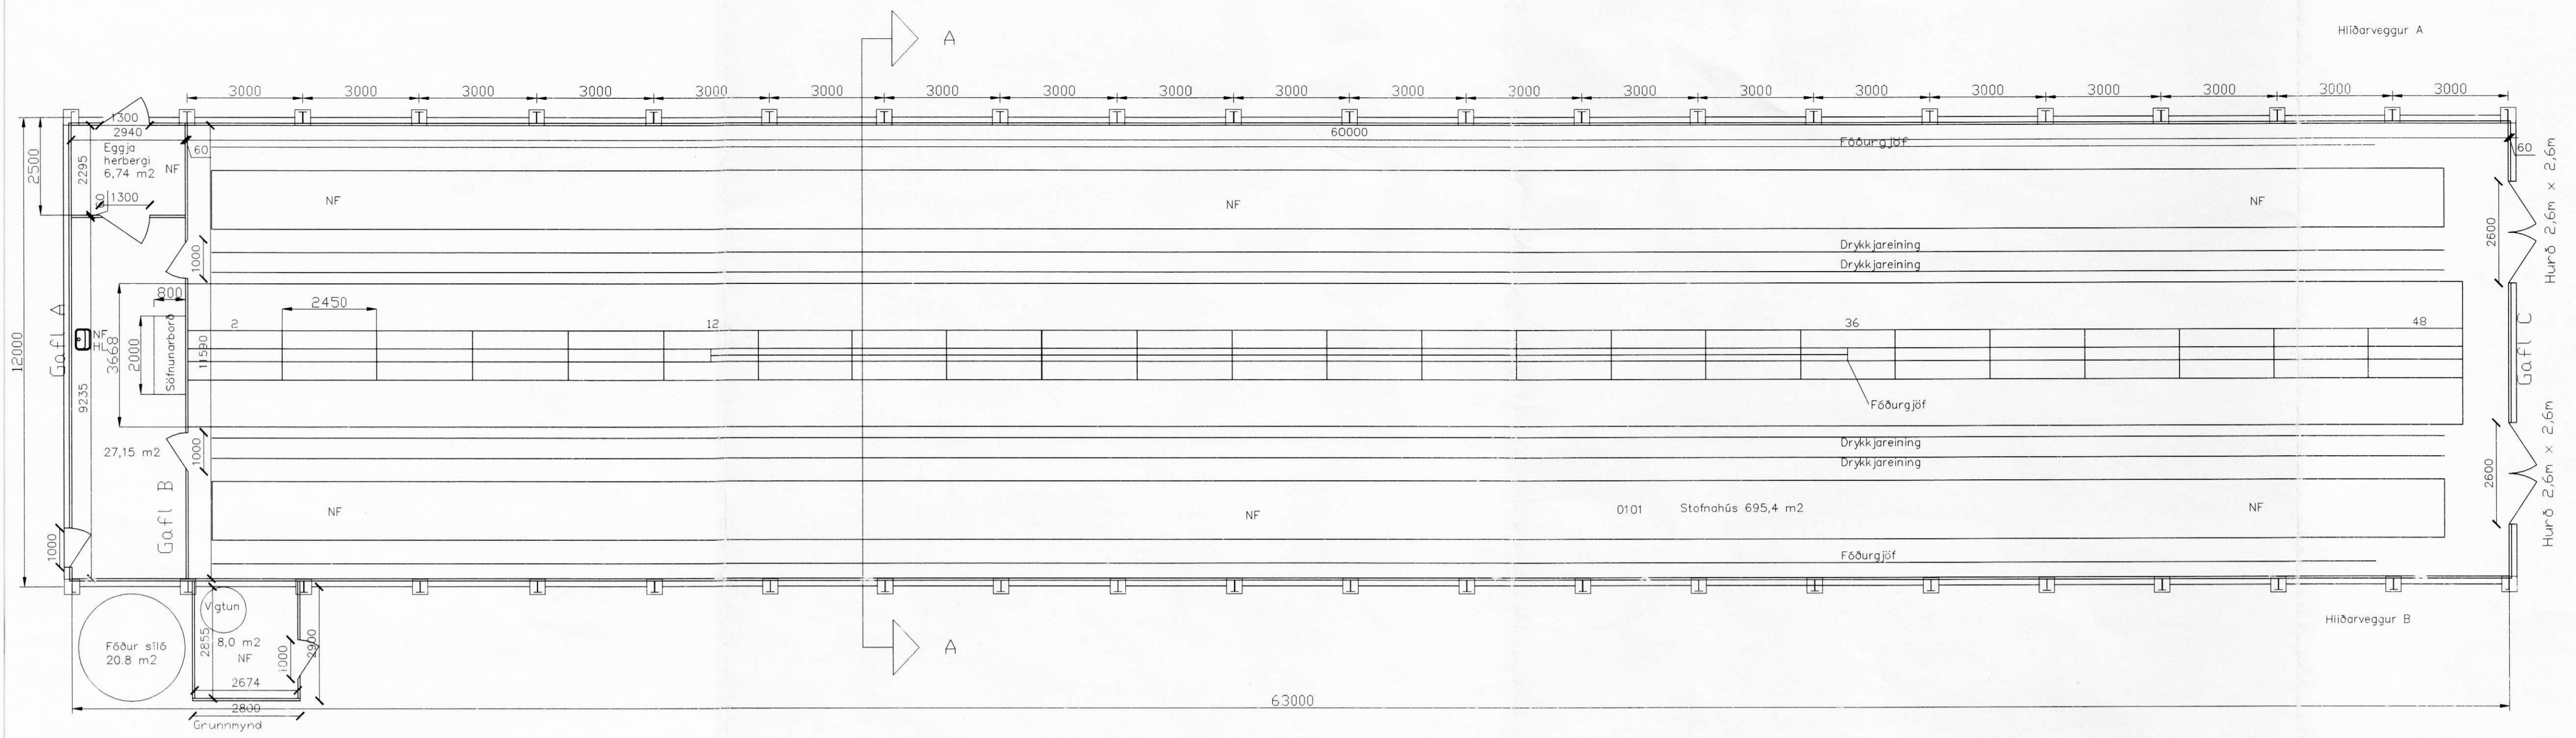

Dags.	ÁSMUNDARSTAÐIR Asahreppi Grunnmynd, útlit og sneiðing	Verk nr.	05-15
		Dagsetning	23-10 2005
Hannað.	Teiknað.	Kvarði.	1:100
Vígfús Halldórsson	Vígfús Halldórsson	Teikning nr.	A-1
Áðalhönnuður kt.: 100760-5849 Vígfús Halldórsson BFI Biskupsgröta 3, 113 Reykjavík S: 8984908 / r10@aimnet.is			