



MÖTTEKID
3. SEP. 2010

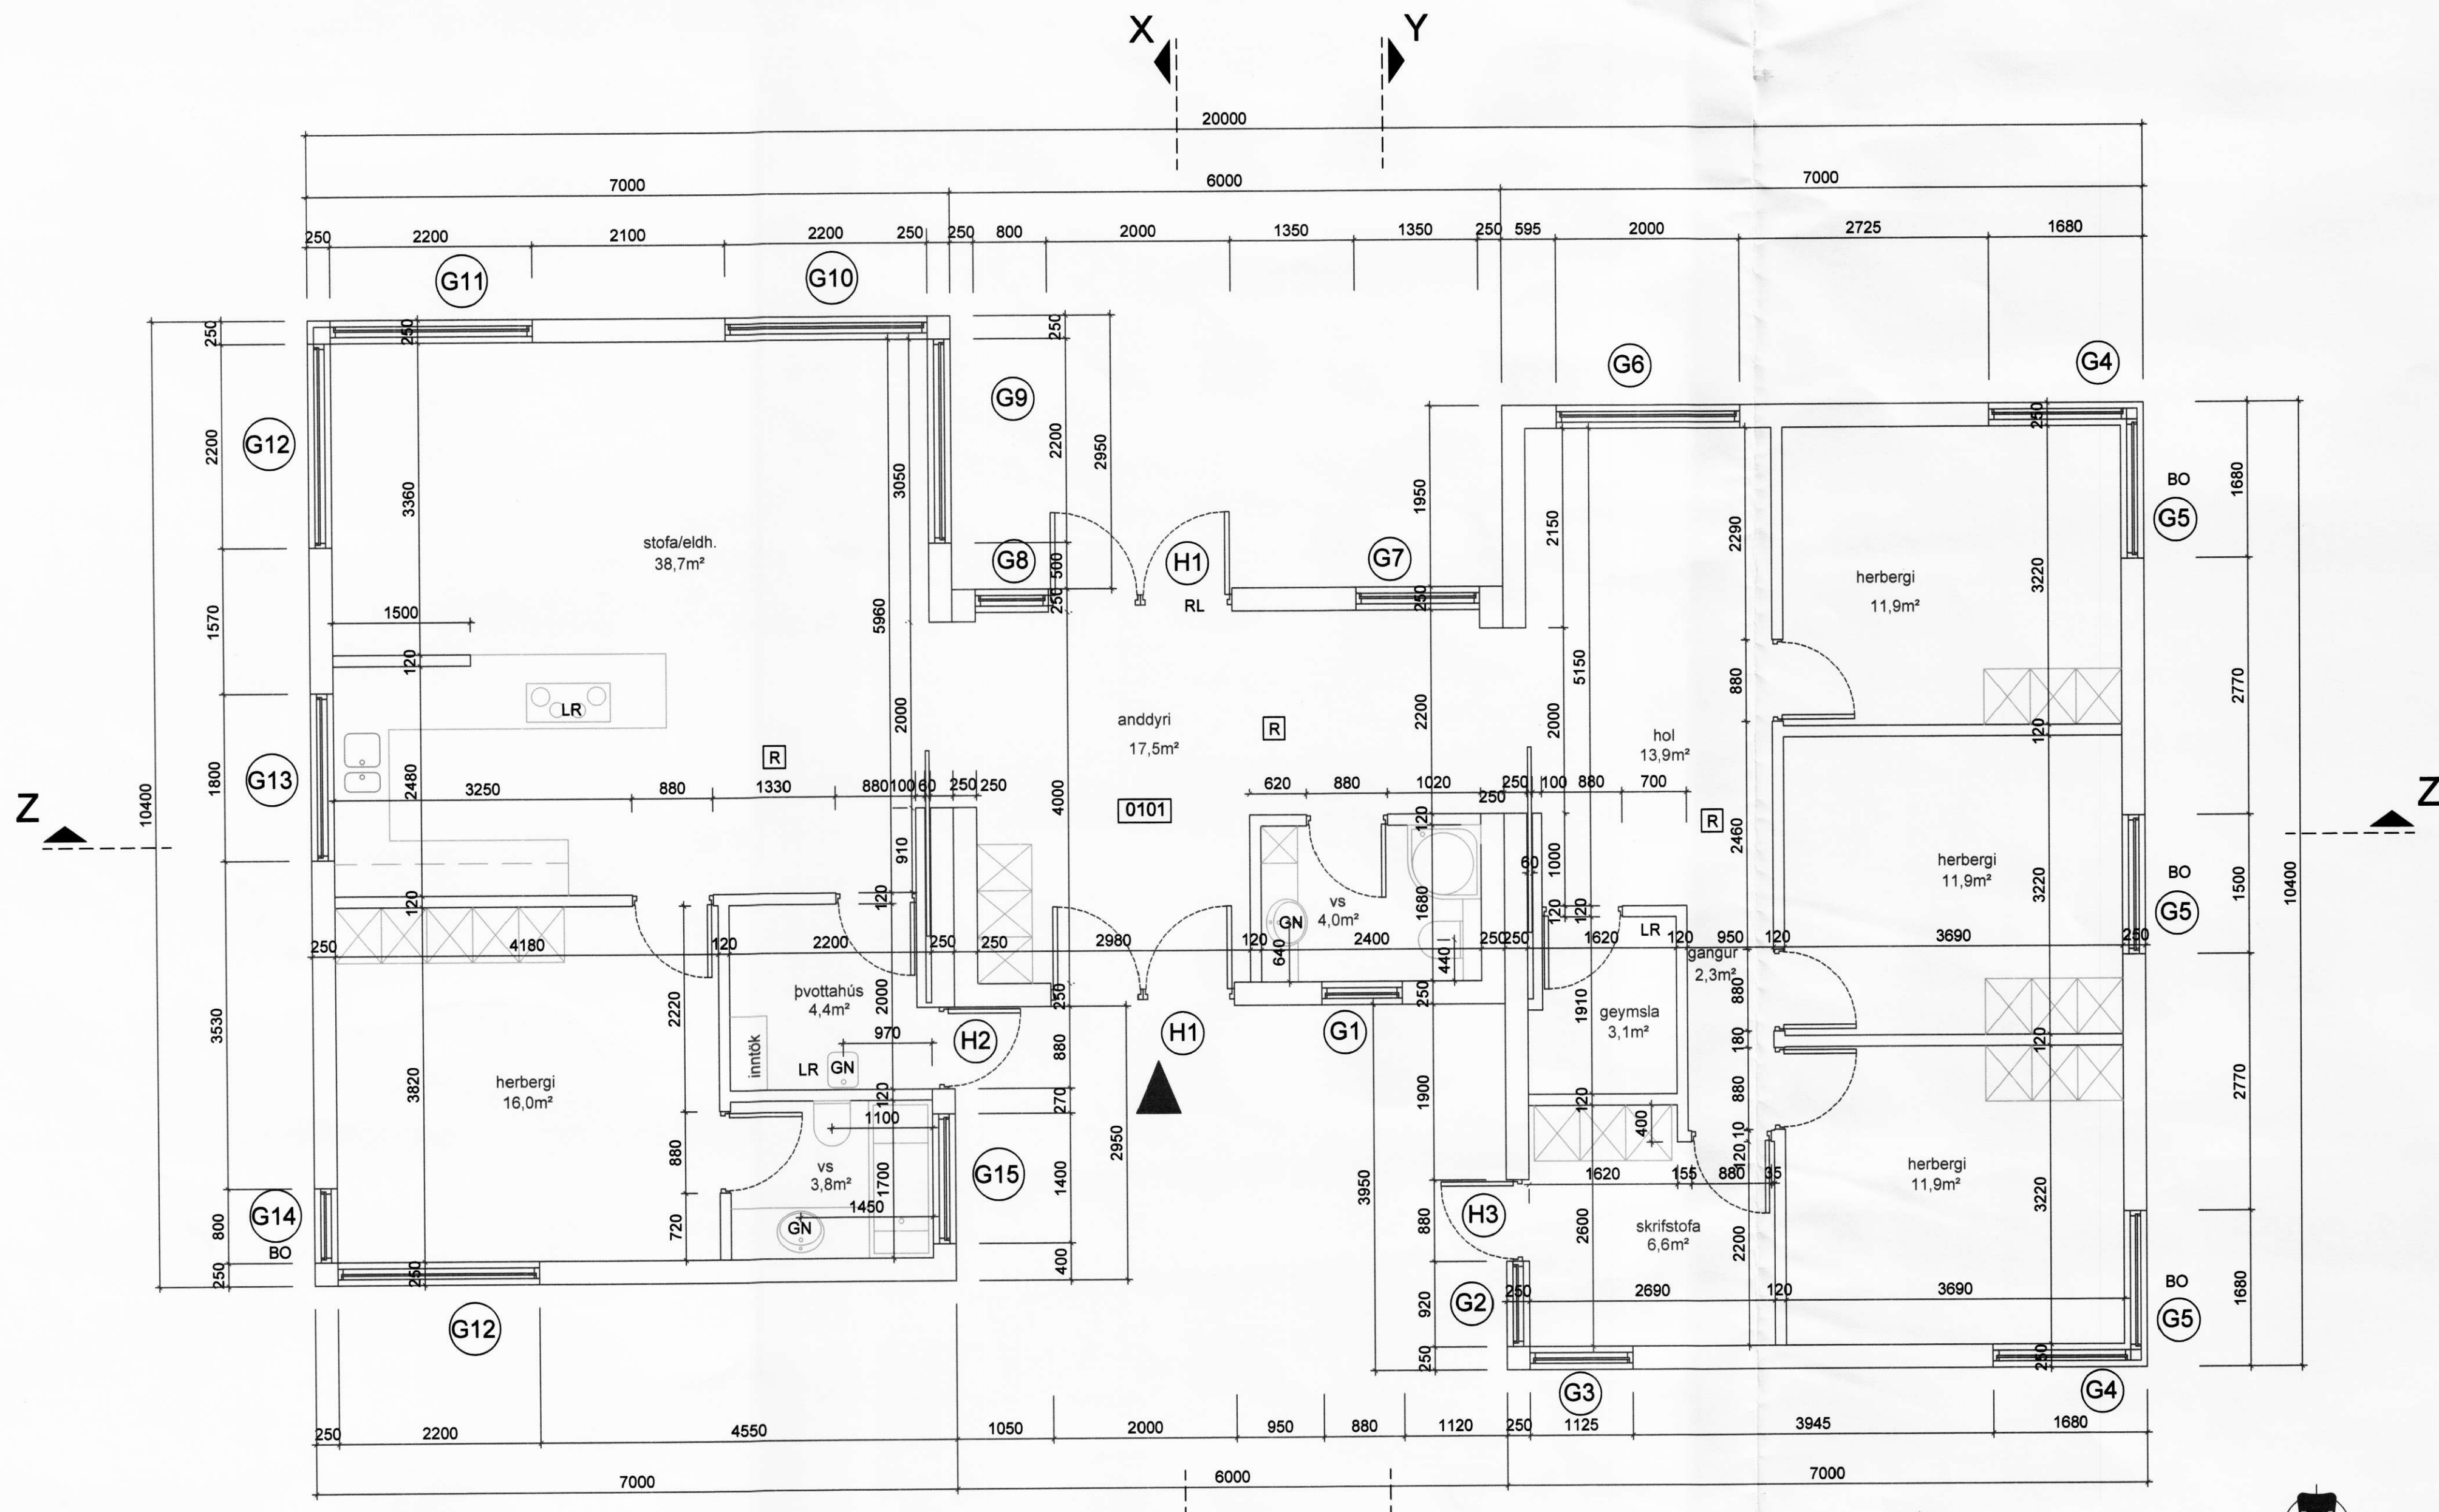


GRUNNMYND
1:50

LN.209012

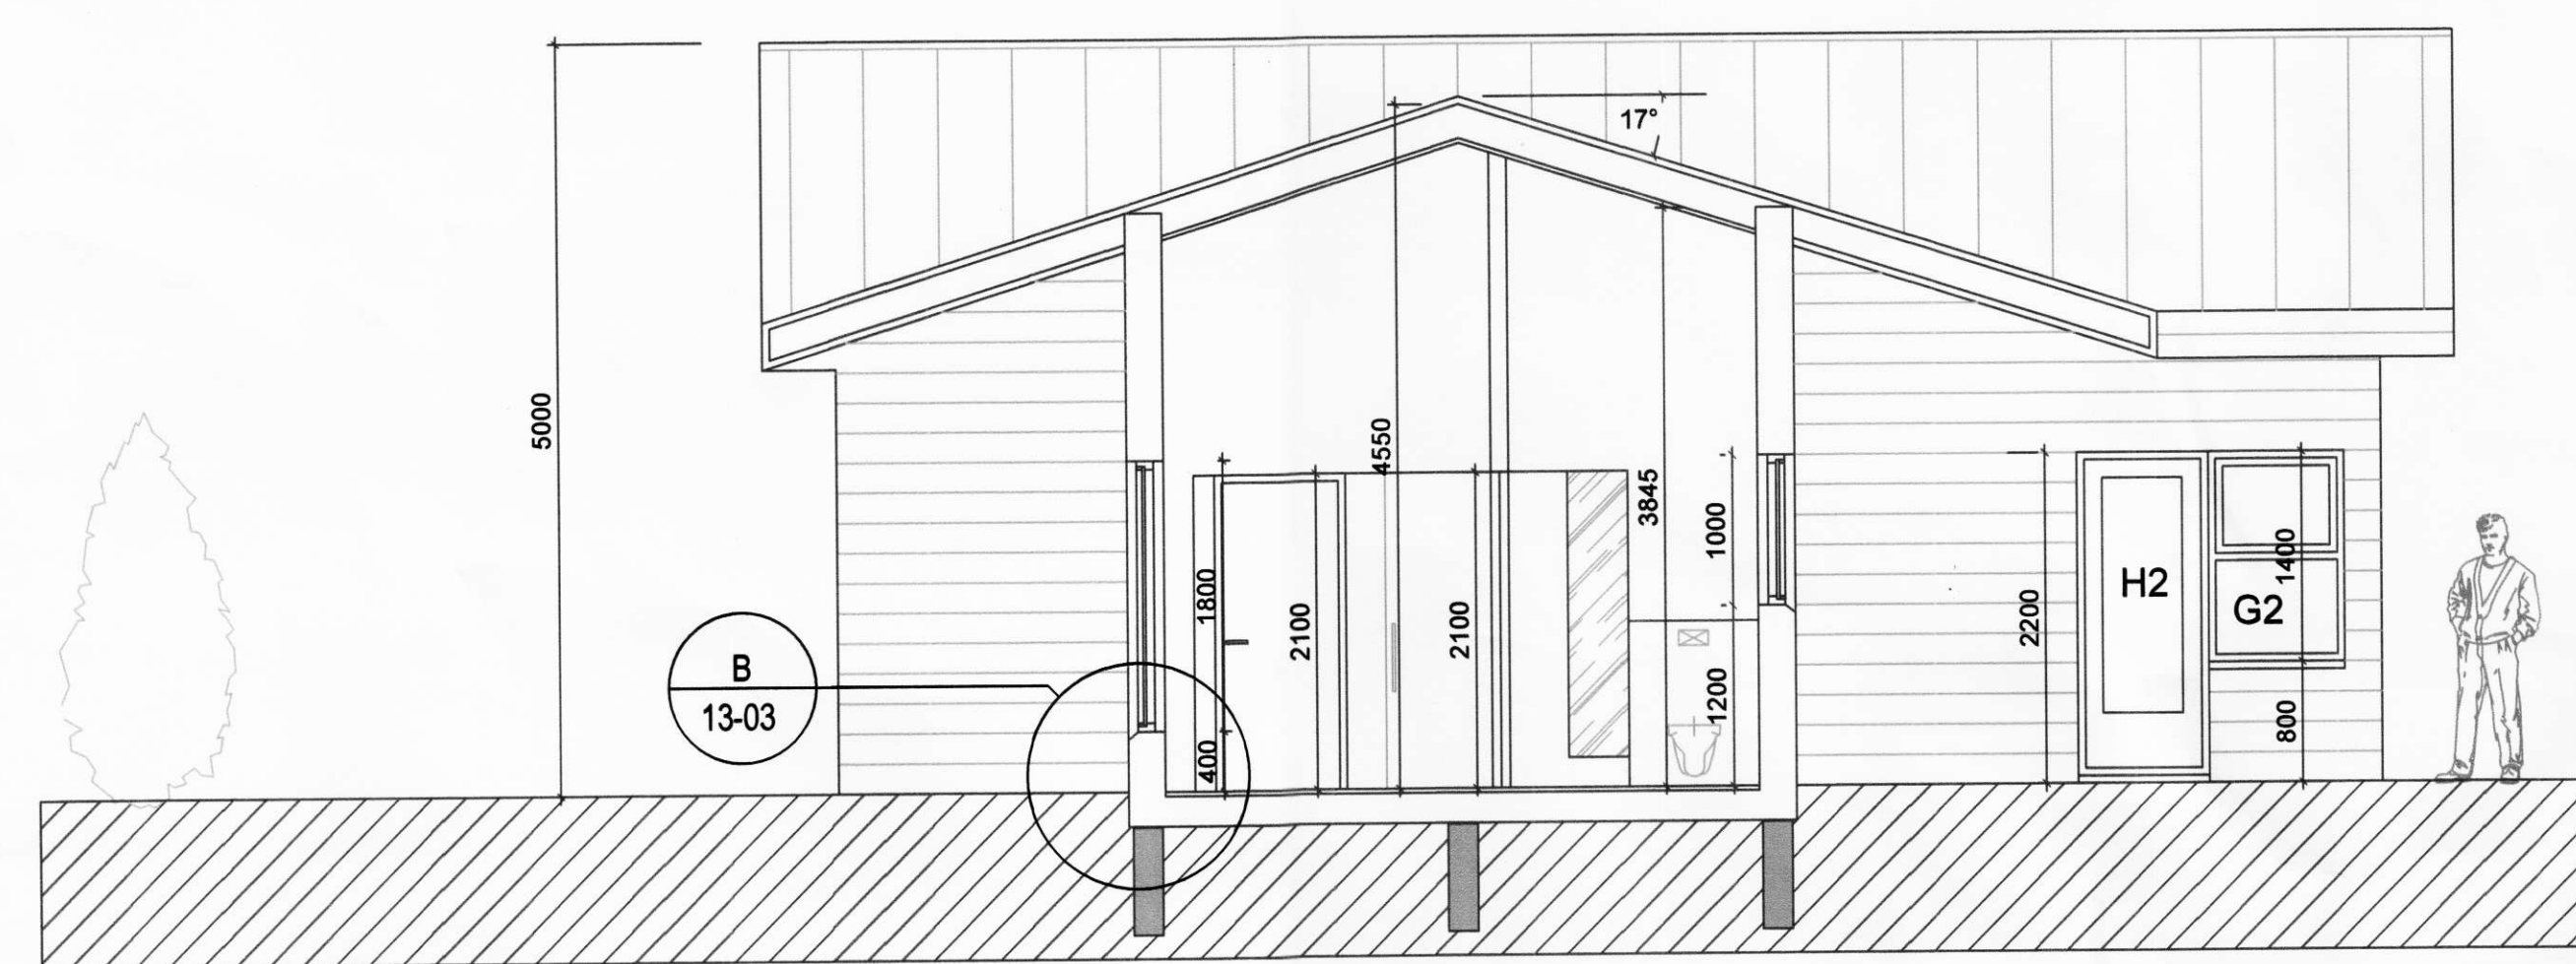

SNEIÐING Y-Y
1:50

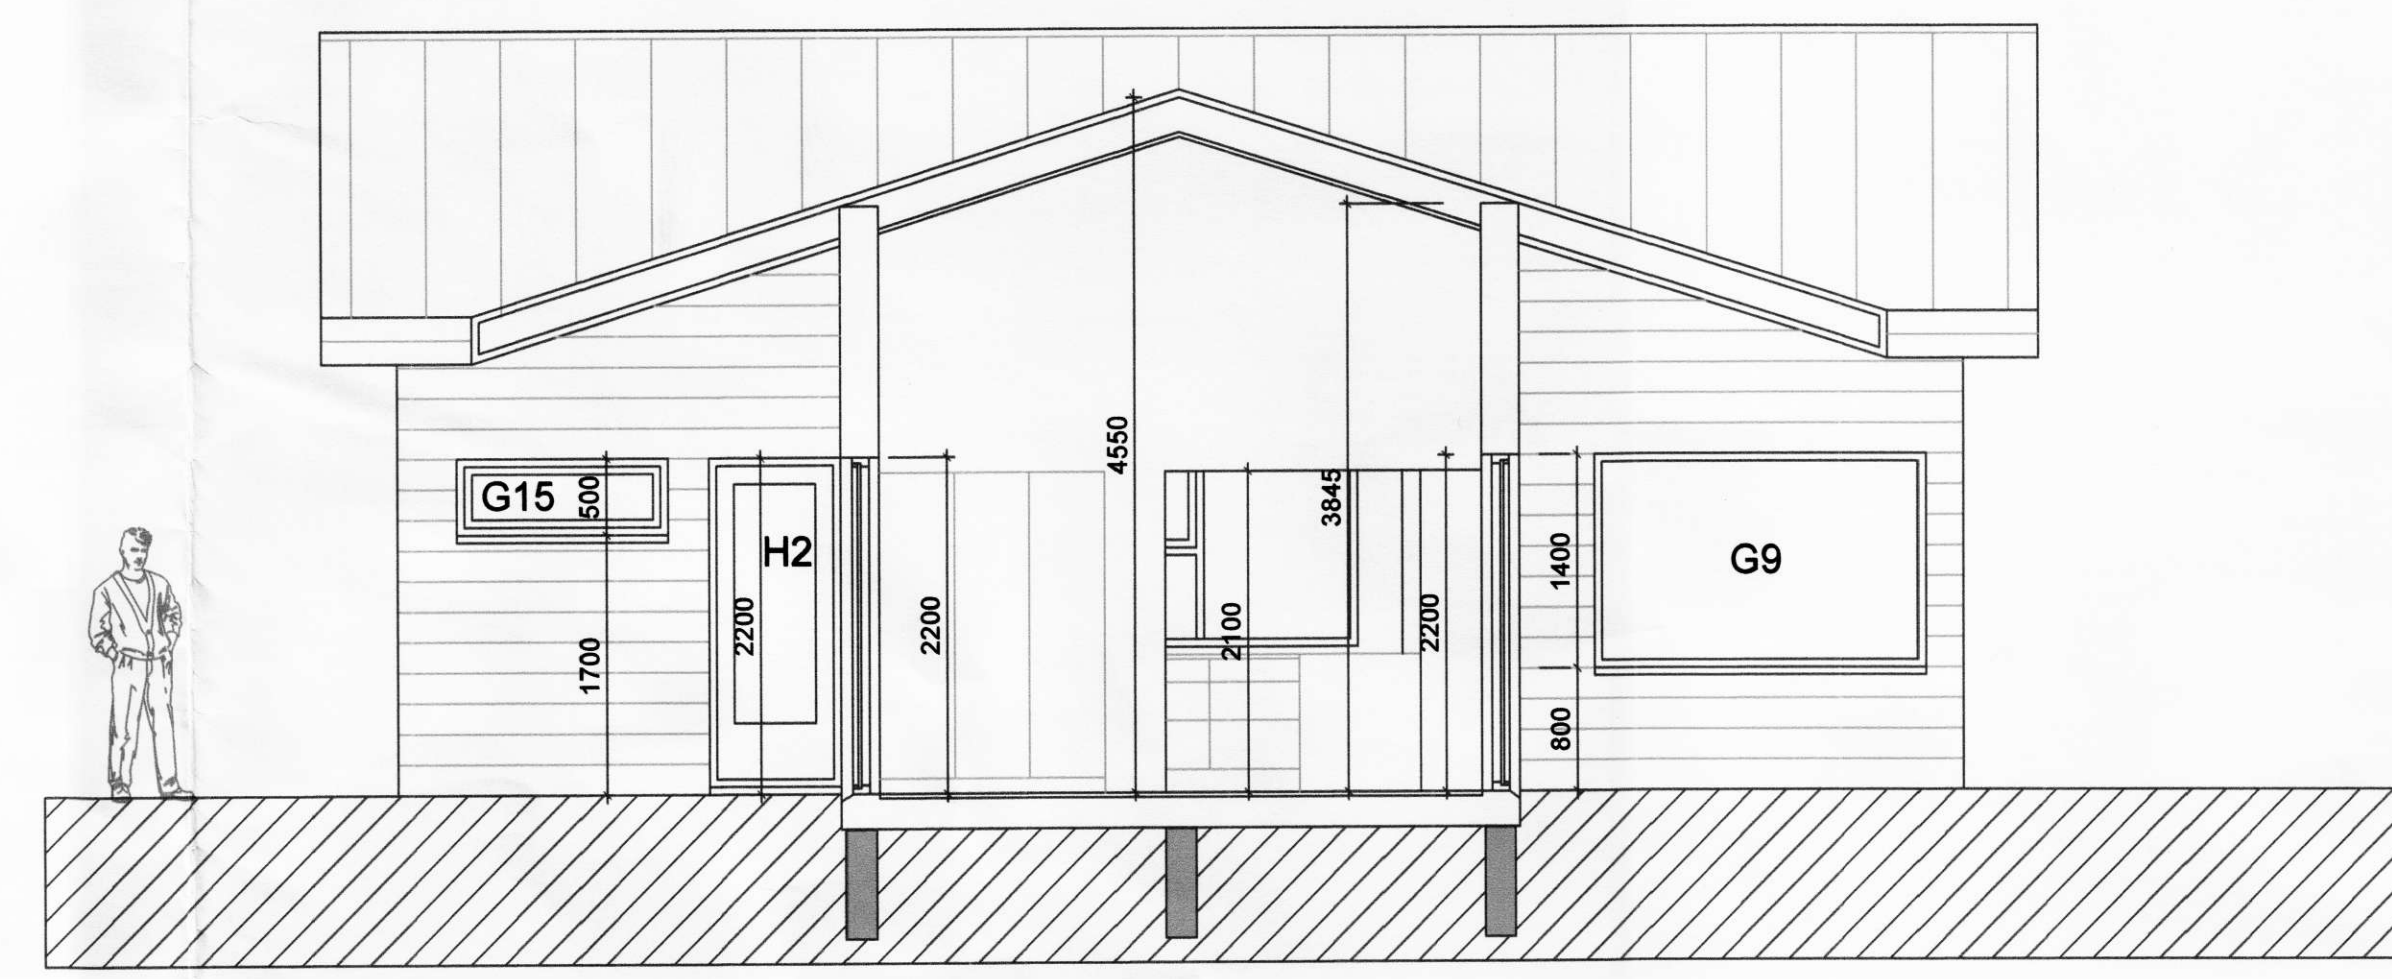

SNEIÐING X-X
1:50

BREYTINGAR			
NR.	DAGS.	BREYTING	Sp.

K.J. HÖNNUN EHF
KJARTAN RÁFNISSON FÉLÐSA
FON M. HALLDÓRSSON BYGGINGAETI
SAMPYKKT
VERK
HESTHEIMAR
ÁSAHREPPI
TEIKNING
GRUNNMYND
OG SNEIÐING
KIVARÐI
1:50

091162-3009
TEL. 594-3232
TEL. 899-3234
E-MAIL: kjartan@honnun.is
HÖNNUN - SKIPULAG - RÁÐGJÓF
270395-3536
091162-3509
DAGS.
22.09.2010
TEIKNAD AF
KR
TEIKNING NR.
13-01