

7662

MÖTTEKID  
3 0. SEP. 2010  
*Benjamin*




ÚTLIT SUÐUR  
1:50



ÚTLIT VESTUR  
1:50



ÚTLIT AUSTUR  
1:50

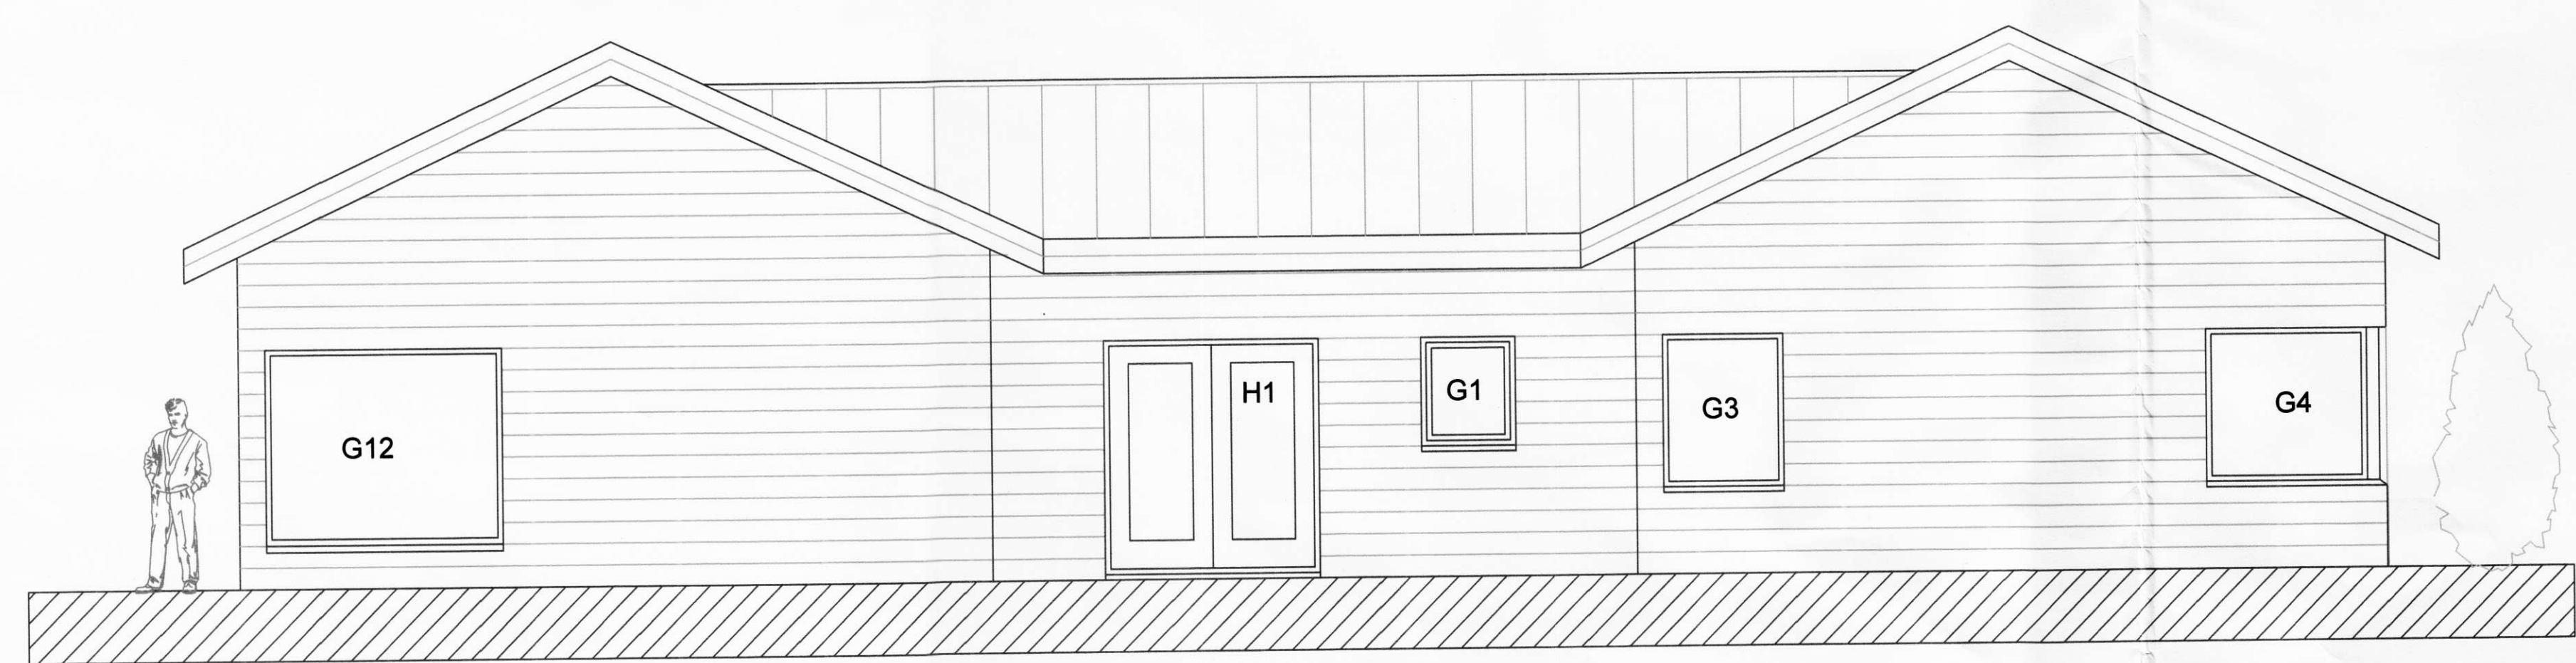

ÚTLIT NORÐUR  
1:50

BREYTINGAR			Sp.
NR.	DAGS.	BREYTING	

K.J. HÖNNUN EHF. 091 152 3509  
TEL. 854 3232  
TEL. 899 3234  
E-MAIL: kjartan@honnun.is

HÖNNUN - SKIPULAG - RÁÐGJÖF  
KJARTAN RÁFNSSON FRIÐSA 270366-3538  
JÓN M. HALDORSSON BYGGINGAÐR. 091 152 3509

SAMRYKT  
VERK *Jón M. Halldórsson*  
HESTHEIMAR  
ÁSAHREPPI

TEIKNING  
ÚTLIT

KVARDI  
1:50

DAGS.  
22.09.2010  
TEIKNAD AF  
KR

TEIKNING NR.