


10.136

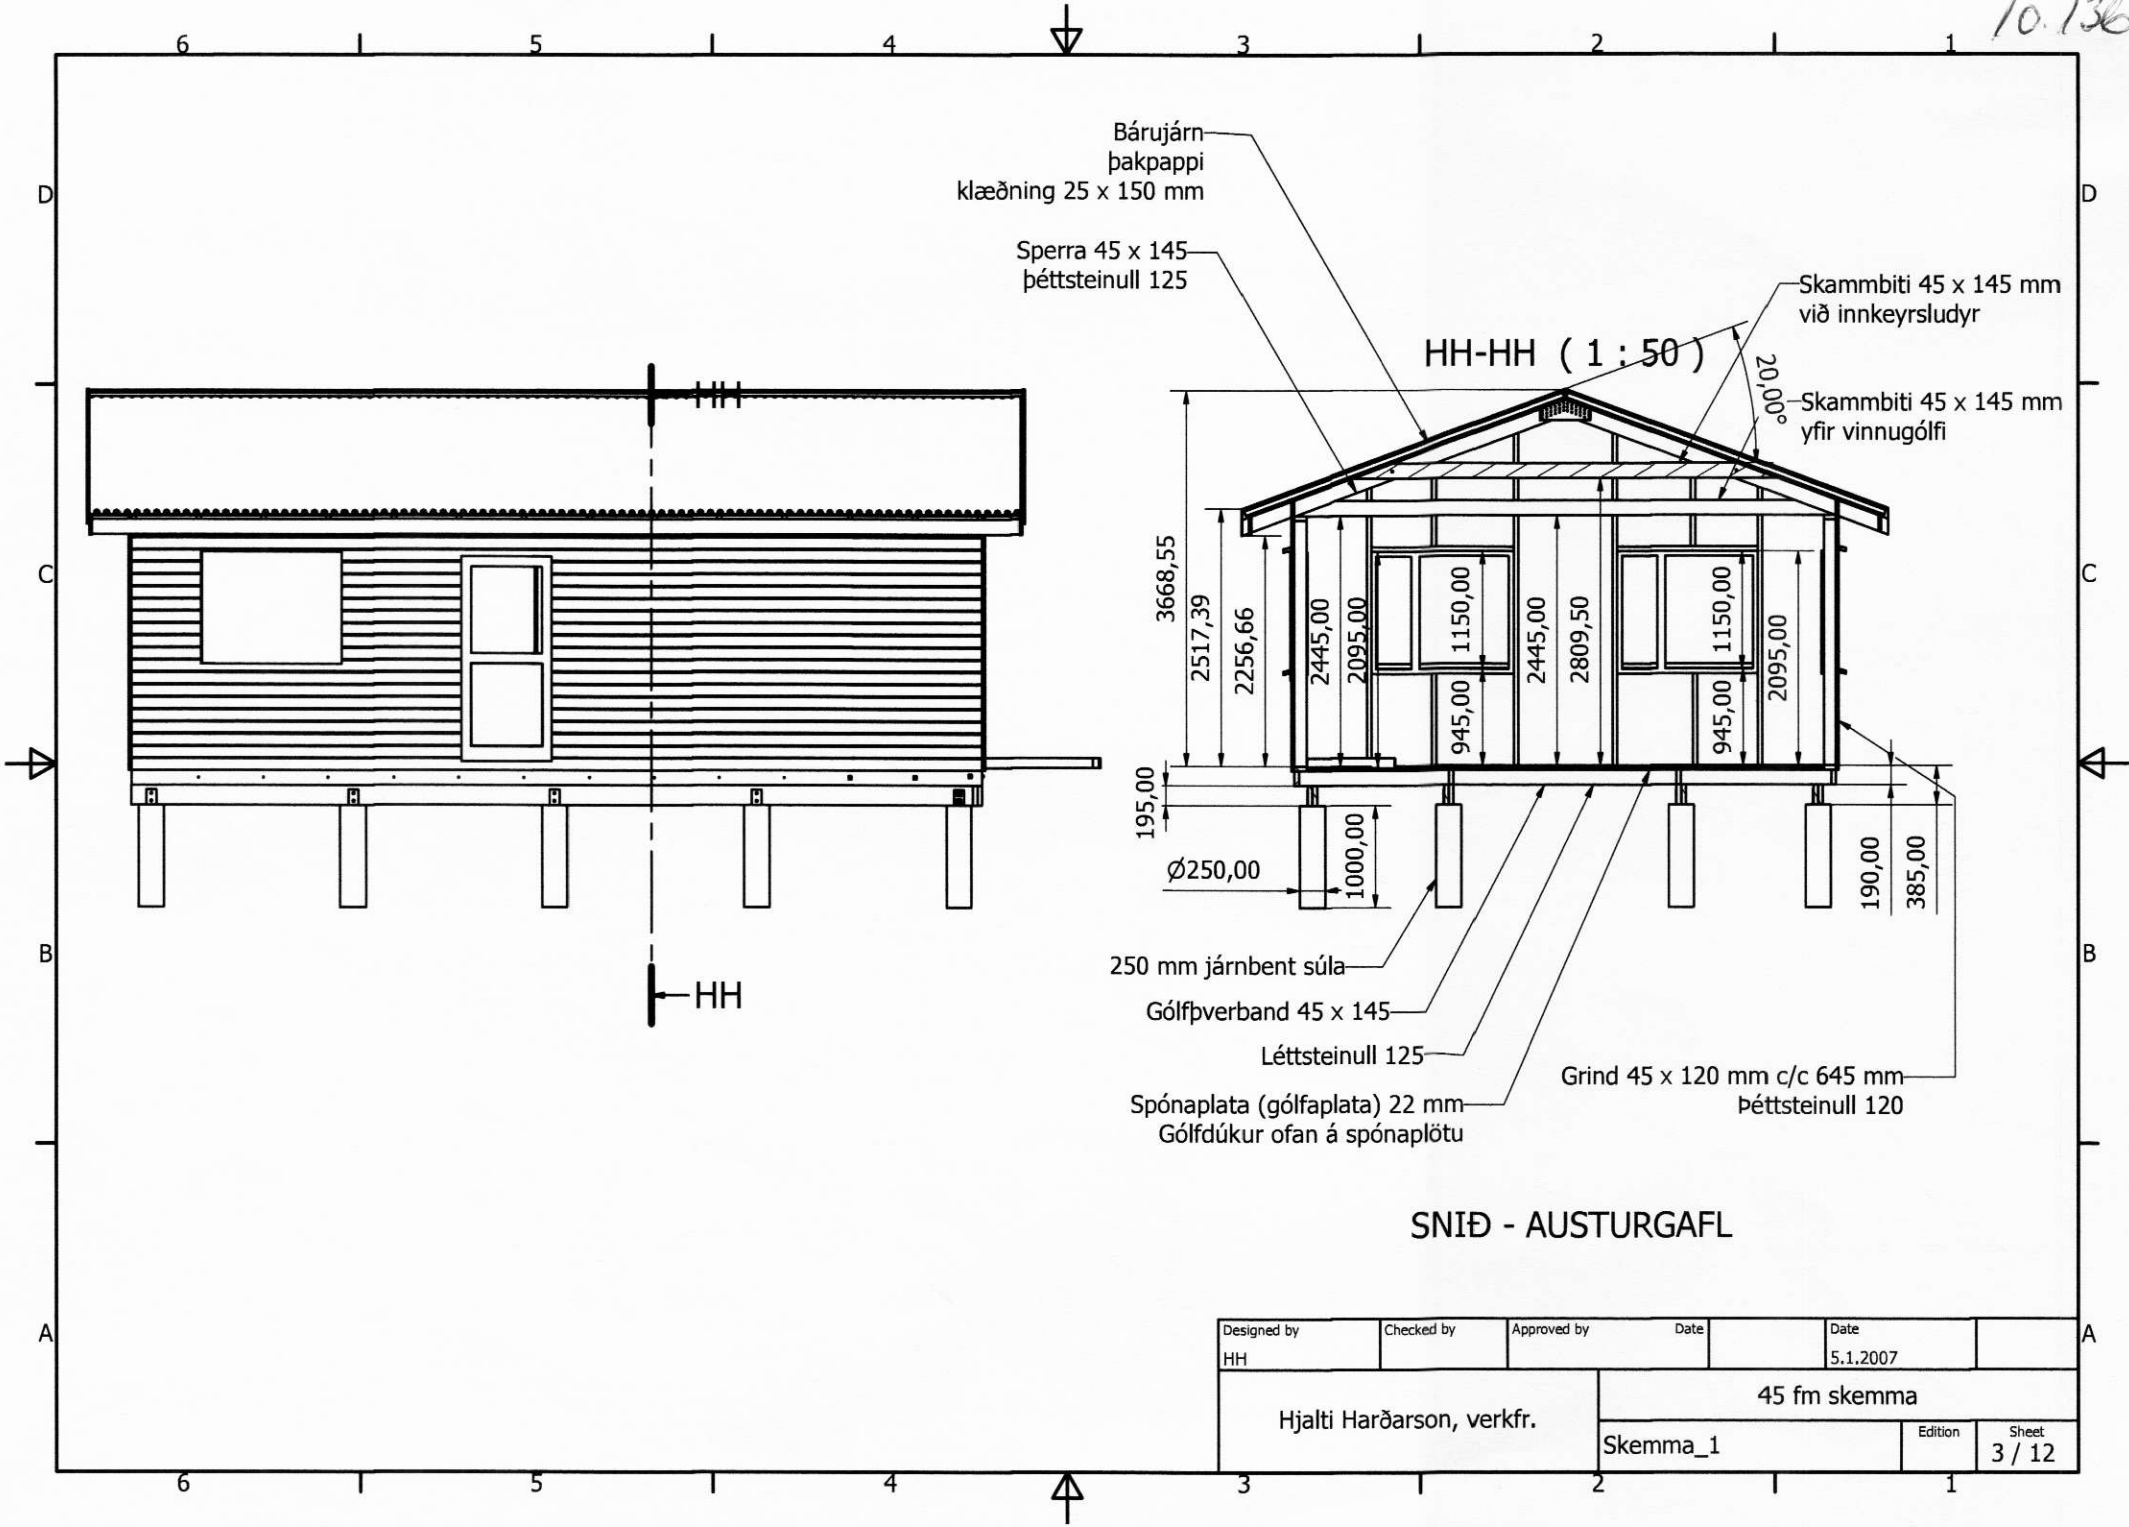

Bárujárn þakpappi klæðning 25 x 150 mm

Sperra 45 x 145 þéttsteinull 125

HH-HH (1 : 50)

Skammtbiti 45 x 145 mm við innkeyrsludyr

20,00° Skammtbiti 45 x 145 mm yfir vinnugólf

3668,55

2517,39

2256,66

2445,00

2095,00

1150,00

2445,00

2809,50

1150,00

945,00

2095,00

945,00

190,00

385,00

195,00

Ø250,00

1000,00

250 mm járbent súla

Gólfþverband 45 x 145

Léttsteinull 125

Spónaplata (gólfaplata) 22 mm

Gólfúður ofan á spónaplötu

Grind 45 x 120 mm c/c 645 mm

Þéttsteinull 120

SNIÐ - AUSTURGAFL

Designed by HH	Checked by	Approved by	Date 5.1.2007	Date
HjalTI Harðarson, verkfr.			45 fm skemma	
Skemma_1			Edition	Sheet 3 / 12