

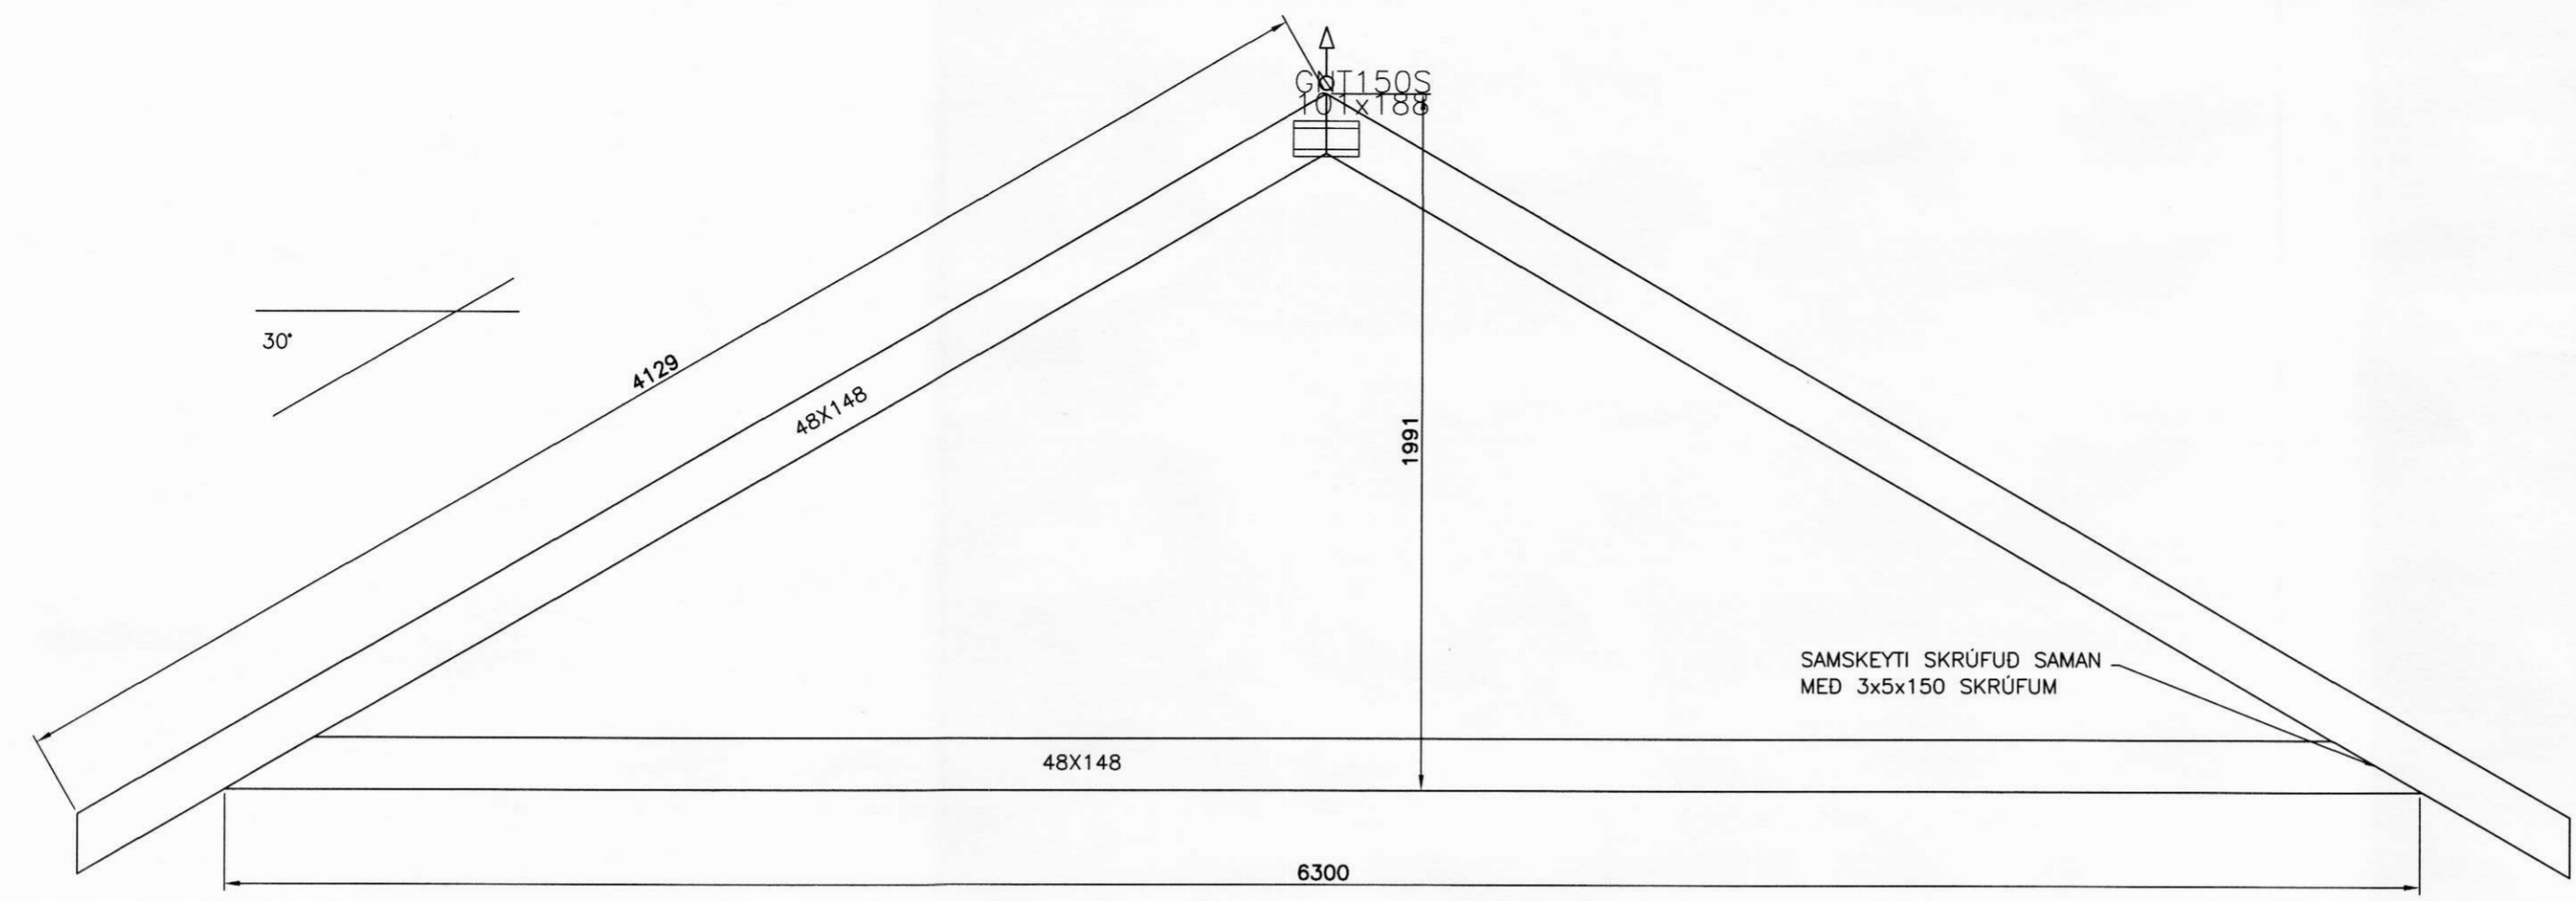



MÓTTEKIÐ
07. JÚLÍ 2010
Þórunn

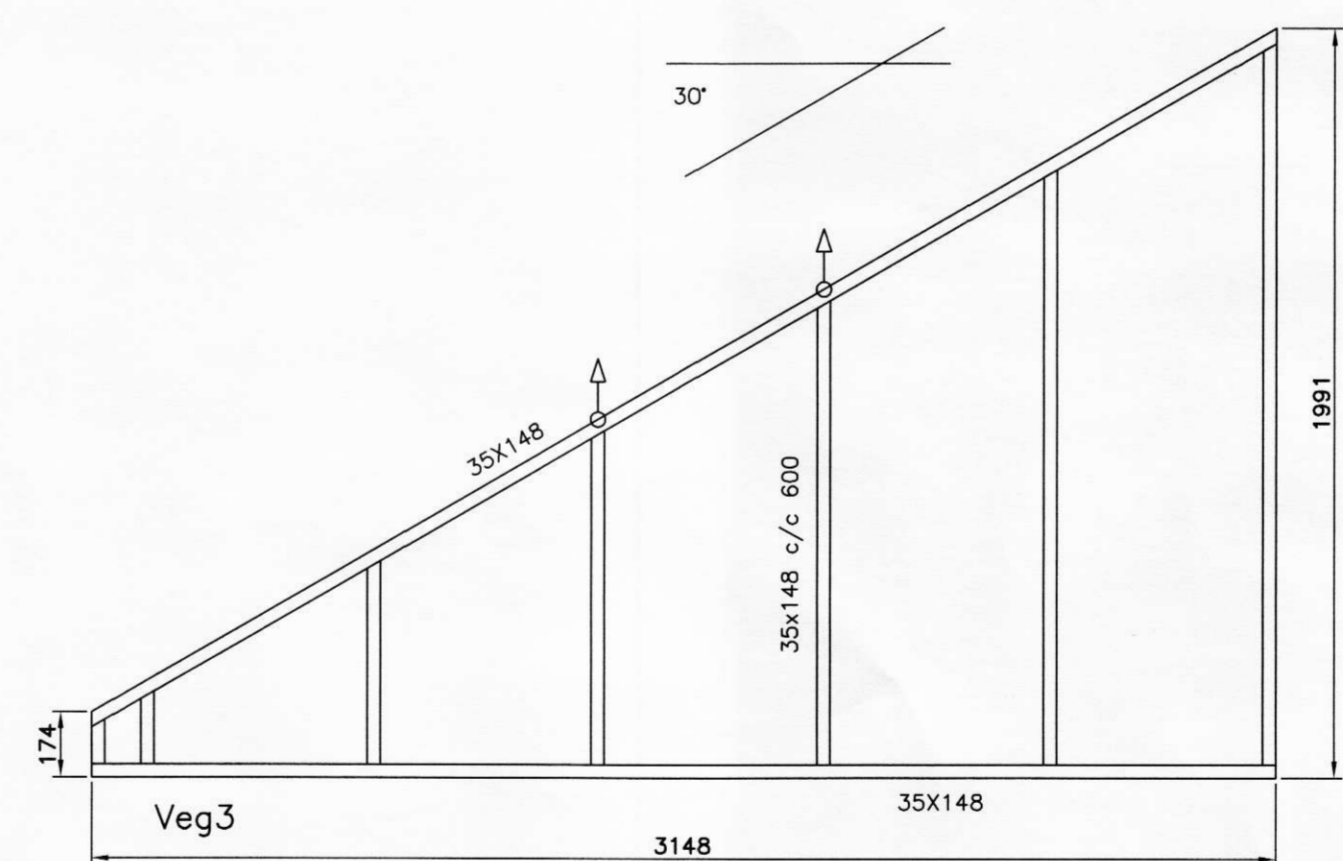

SP-1

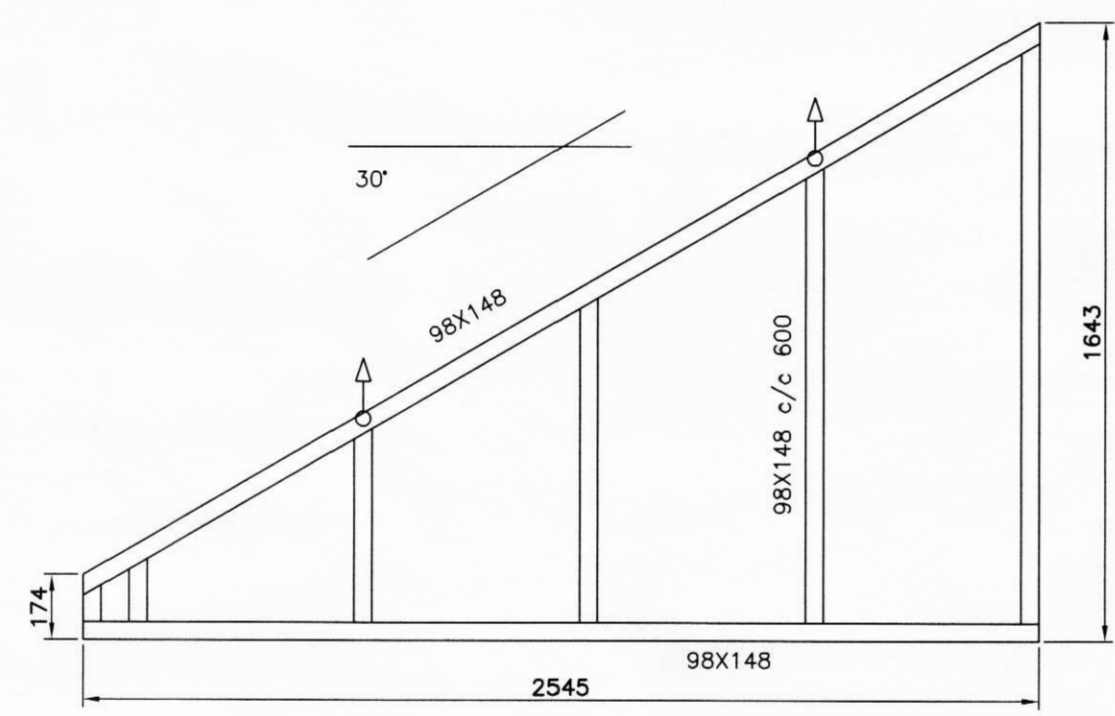

KROSSVÍÐSKLÆDNING
Á GAFLEININGUM SAMI
OG Á VEGGEININGUM.

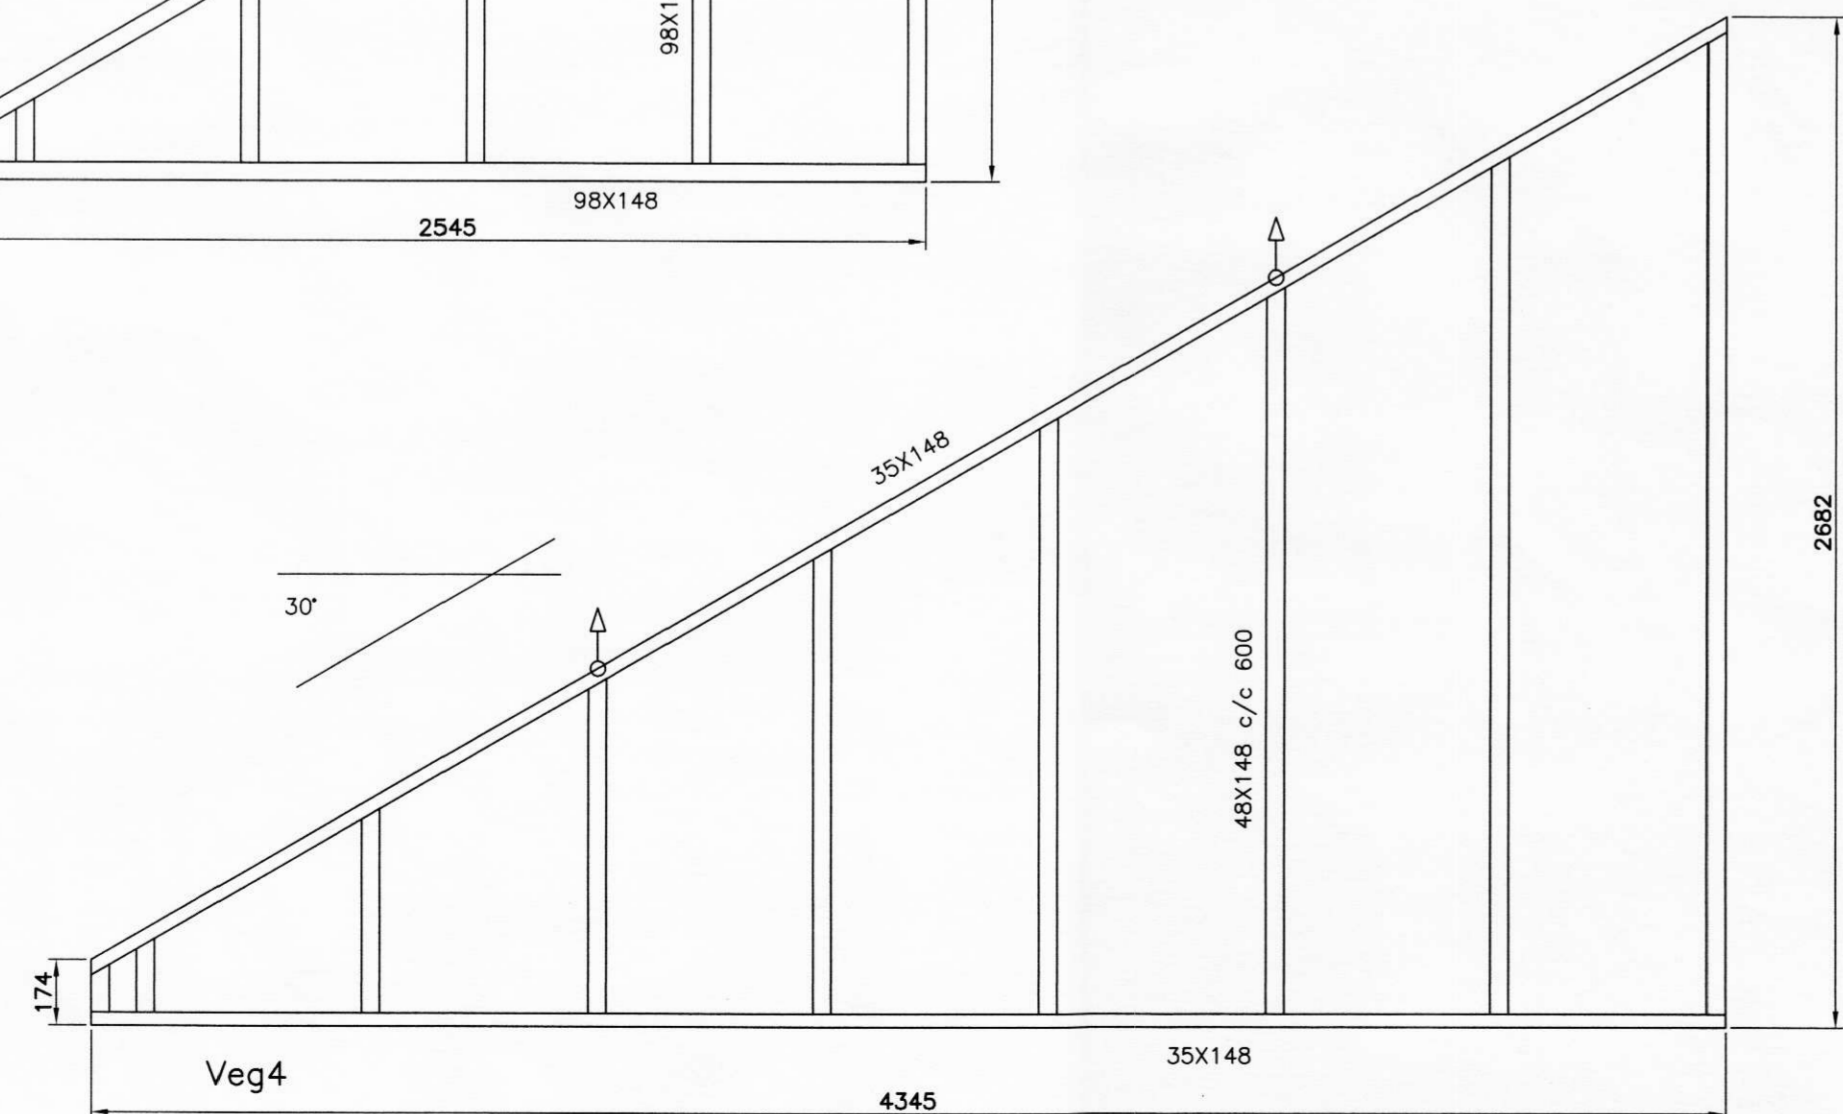

		VERKFRÆÐISTOFA ÁRBORGAR ehf AUSTURVEGI 69 800 SELFOSSI SÍMI 480 4900 FAX 480 4901 www.verkarg.is verkarg@verkarg.is
		AUSTURVEGI 69 800 SELFOSSI SÍMI 482 3850 FAX 482 3851 NETFANG sghus@sghus.is VEFFANG www.sghus.is
AKBRAUT		
BURDARVIRKI:	MKV:	
SPERRUR	MKV: 1:20	
MKV:		
HANNAÐ: T.ELLERT TÓMASSON	TEKNAÐ: T.ELLERT TÓMASSON	
VERKUNUMÉR: 9049	SKRÁRNAFN: 9049-SP-U1.dwg	
DAGSETNING:	SAMÞYKKT:	TEKNING NÚMÉR:
01.05.2010	<i>Þórunn</i>	215
		213