




SAMÞYKKT  
07. OKT. 2009  
af bygg. nefnd Rangárpings bs.

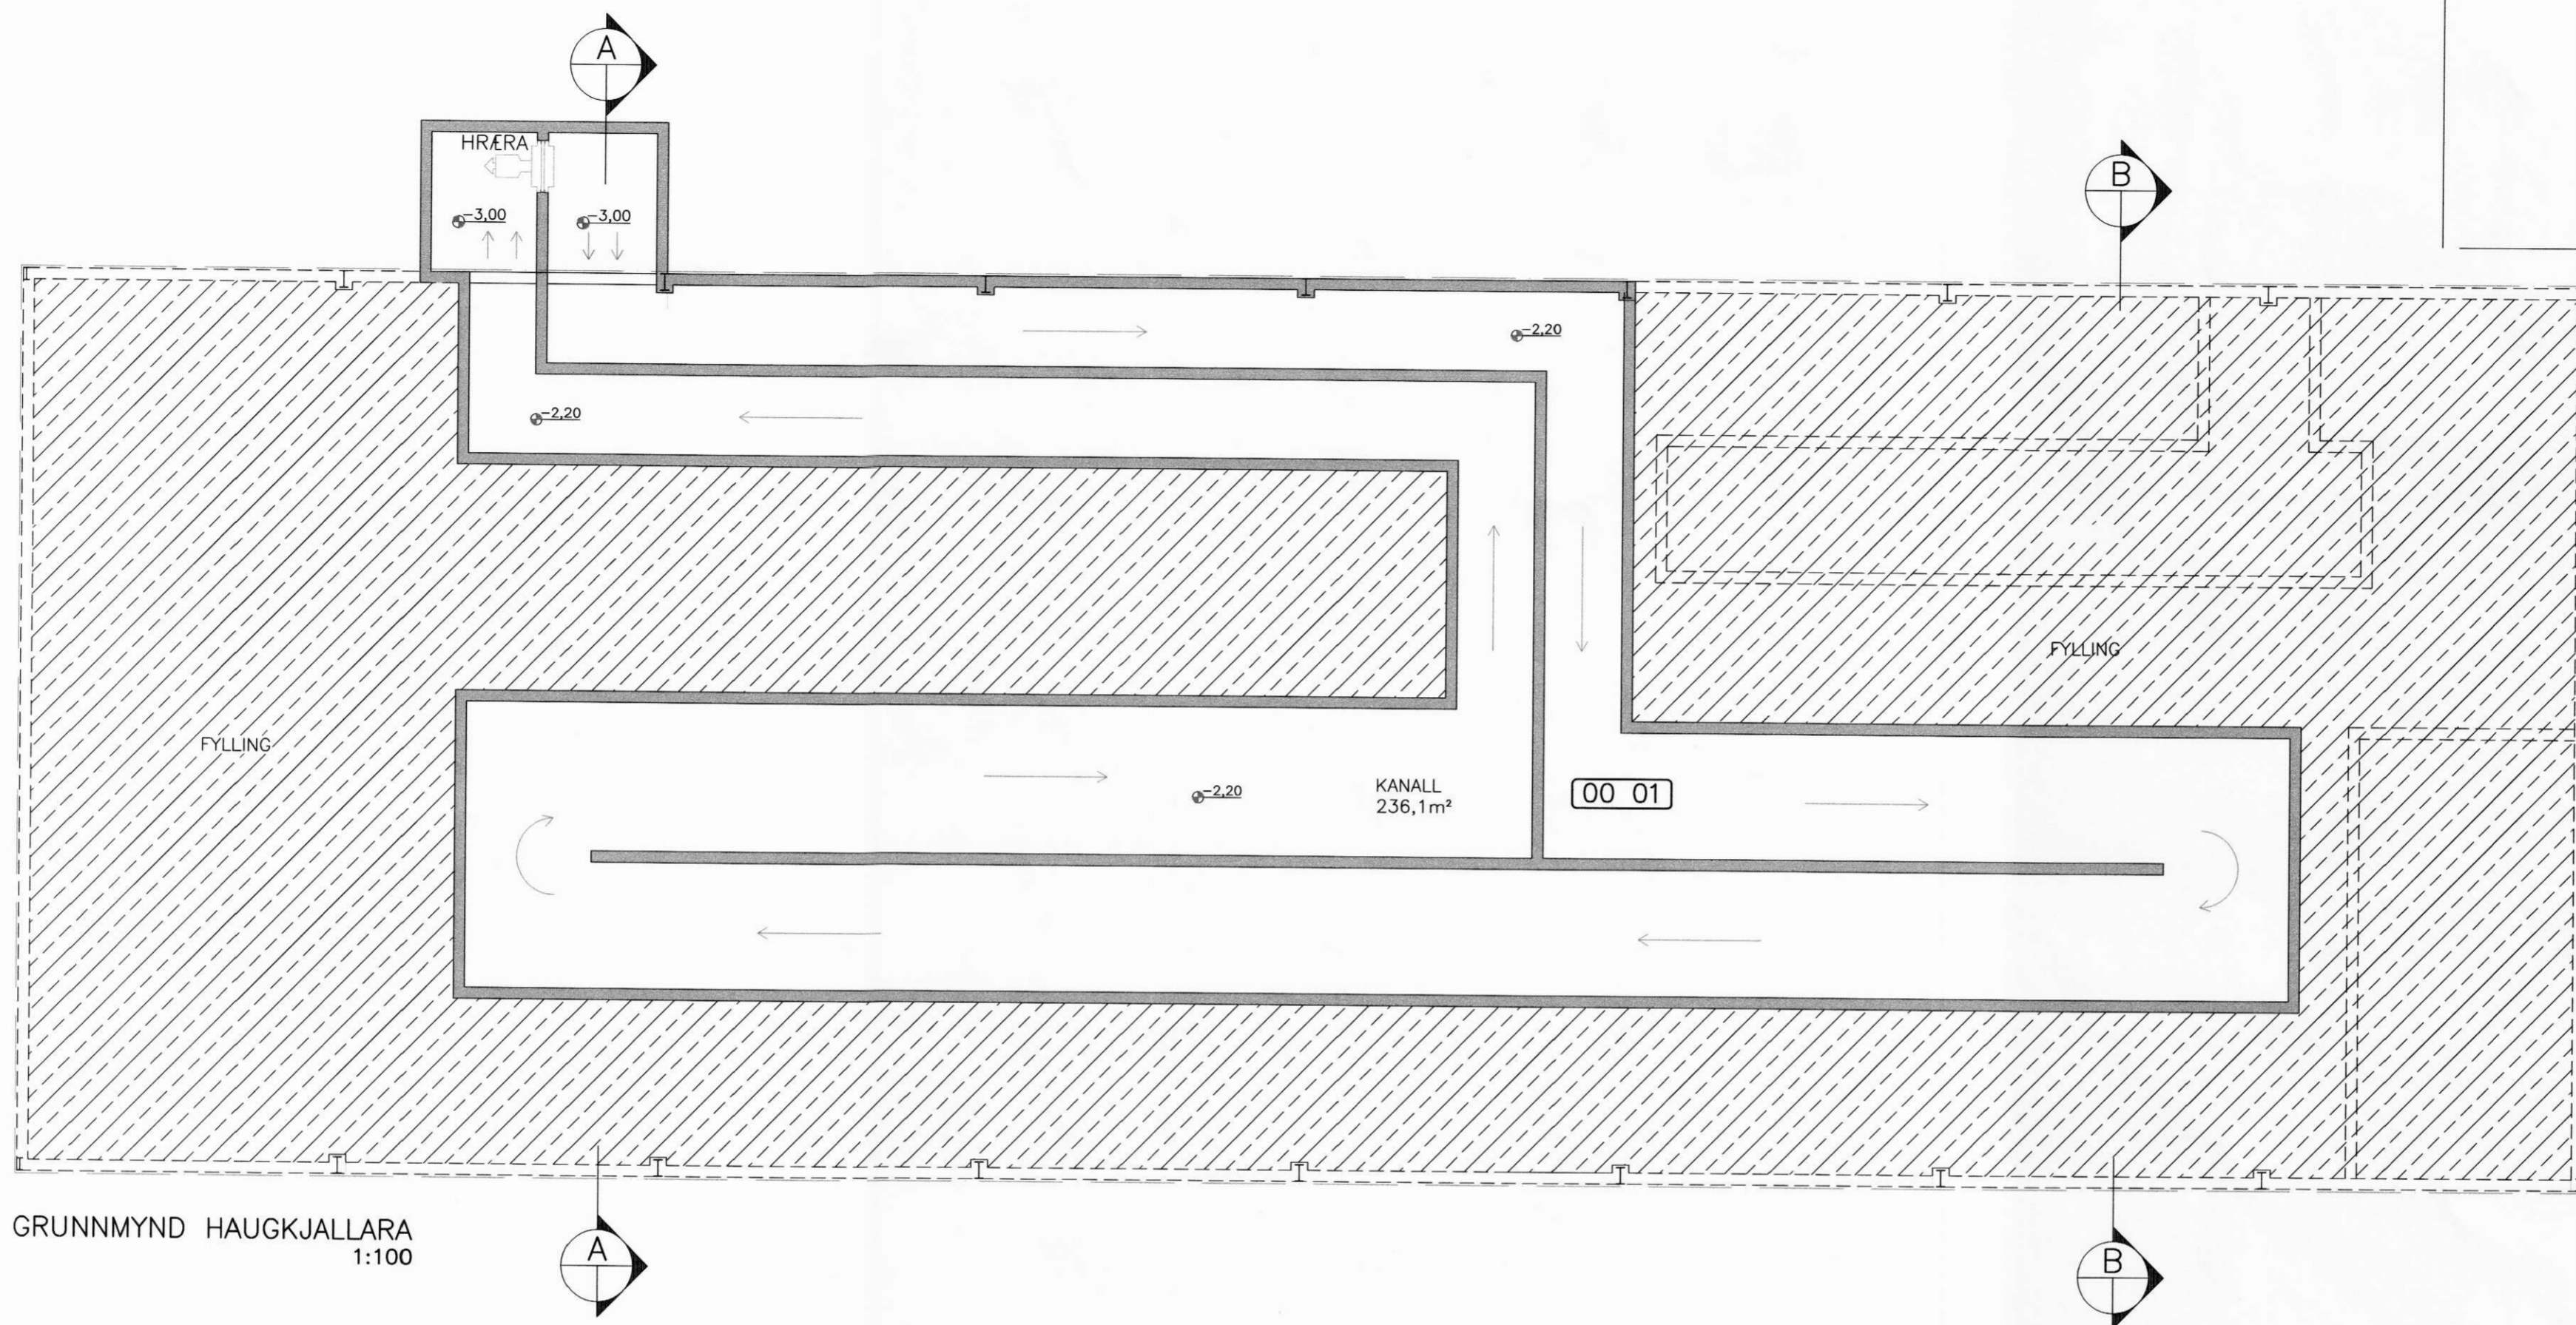

GRUNNMYND HAUGKJALLARA  
1:100

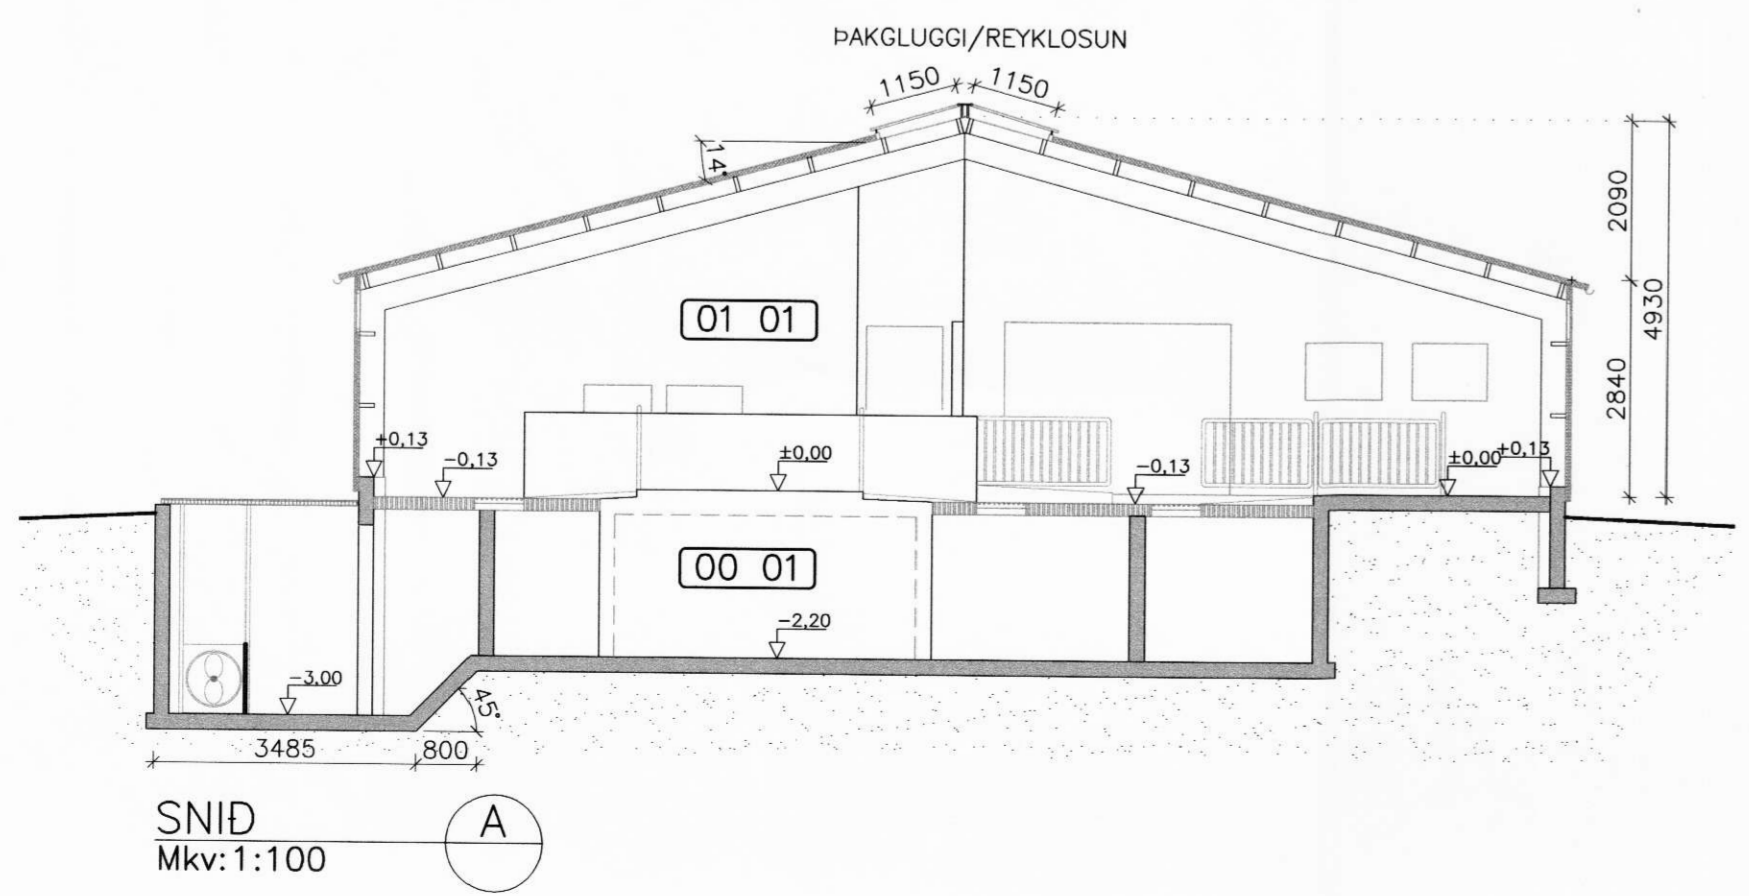

SNID  
Mkv: 1:100

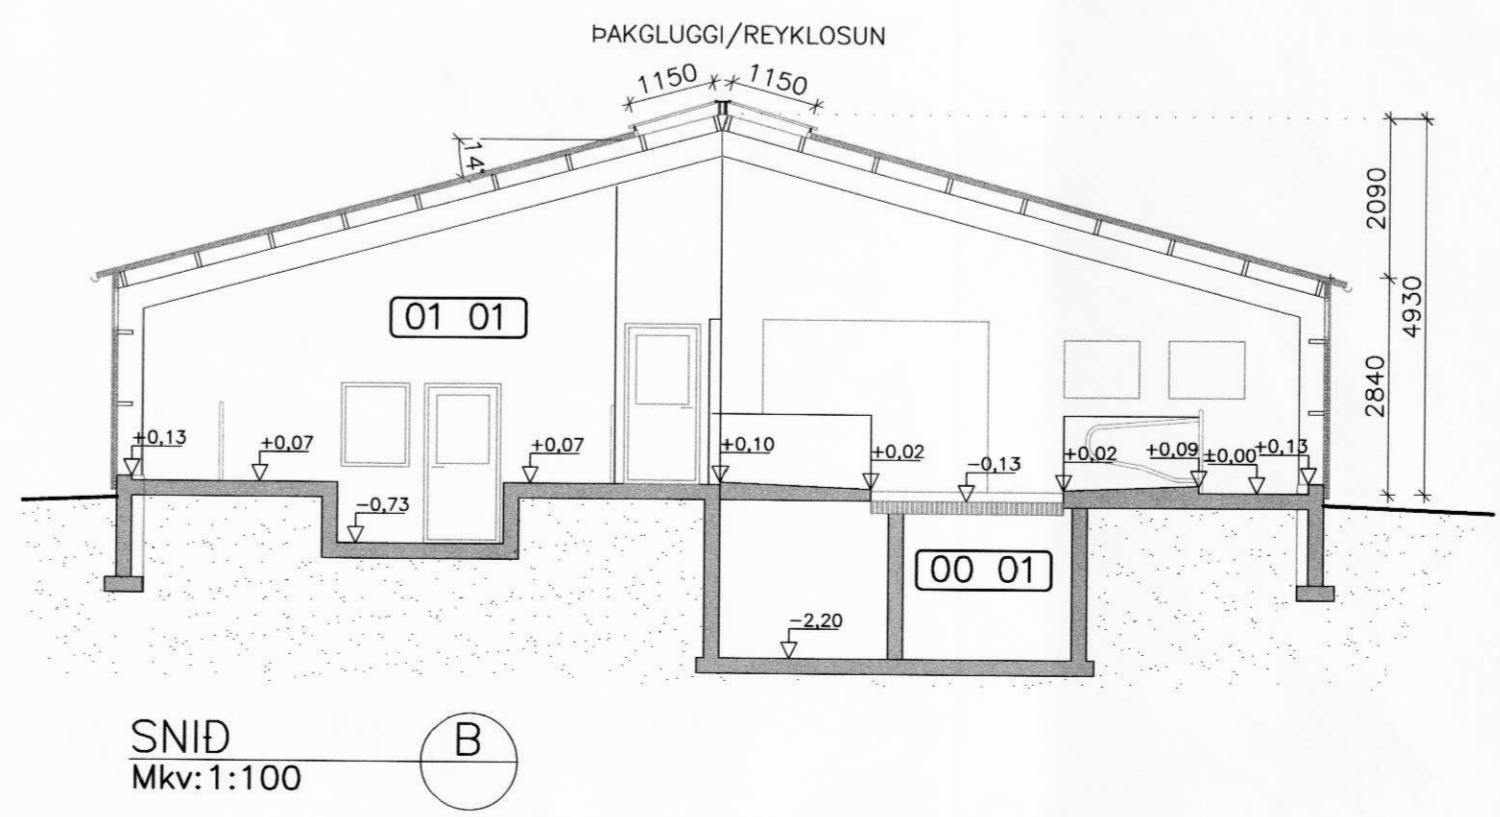

SNID  
Mkv: 1:100

<b>AKBRAUT, RANGÁRÞINGI YTRA</b>			
ADALUPPDRÁTTUR; FJÓÐ		Málkvörð:	
GRUNNMYND HAUGKJALLARA		1:100	
SNID		1:100	
Hannað:	Teiknað:	Yfirarið:	Dags:
GH/SST	SST	EI	24. SEPT. 2009
Stöð á disk:	Skráarnafn:	Verknr.	Bl.nr.
	09065-01	09065	03
Samþykkt: <i>Colinus Angvarsson</i> 28.05.2009			
		<b>VERKFRÆÐISTOFA SUÐURLANDS EHF</b>	
Austurvegur 5, 800 Selfoss, Sími: 482 3900, Fax: 482 3914, Netf: verksud@verksud.is			

