



10.10.09


SAMÞYKKT  
07. OKT. 2009  
af bygg.mefnd Rangárbings b.s.

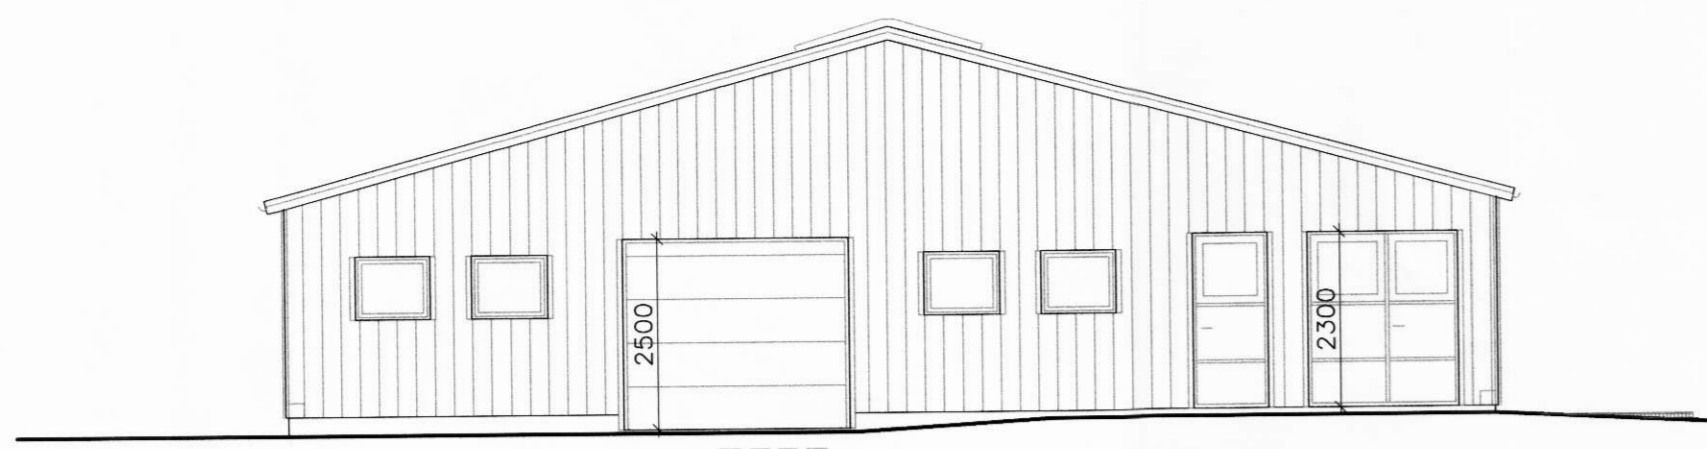

NORÐ-VESTURHLID  
1:100

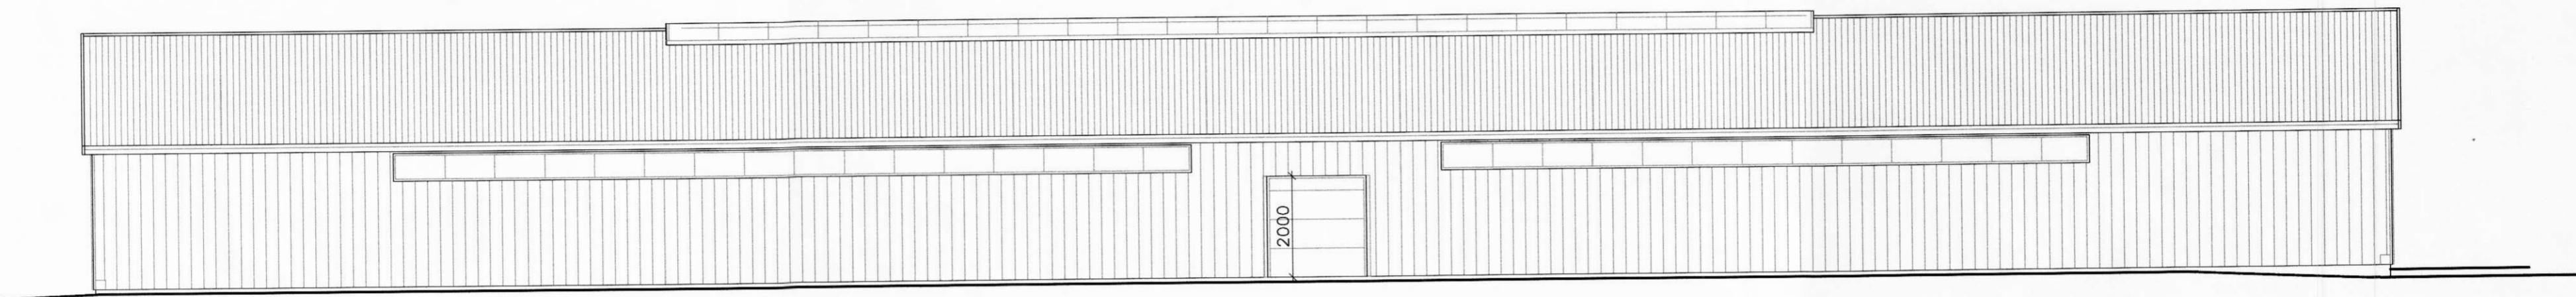

NORÐ-AUSTUR HLID  
1:100

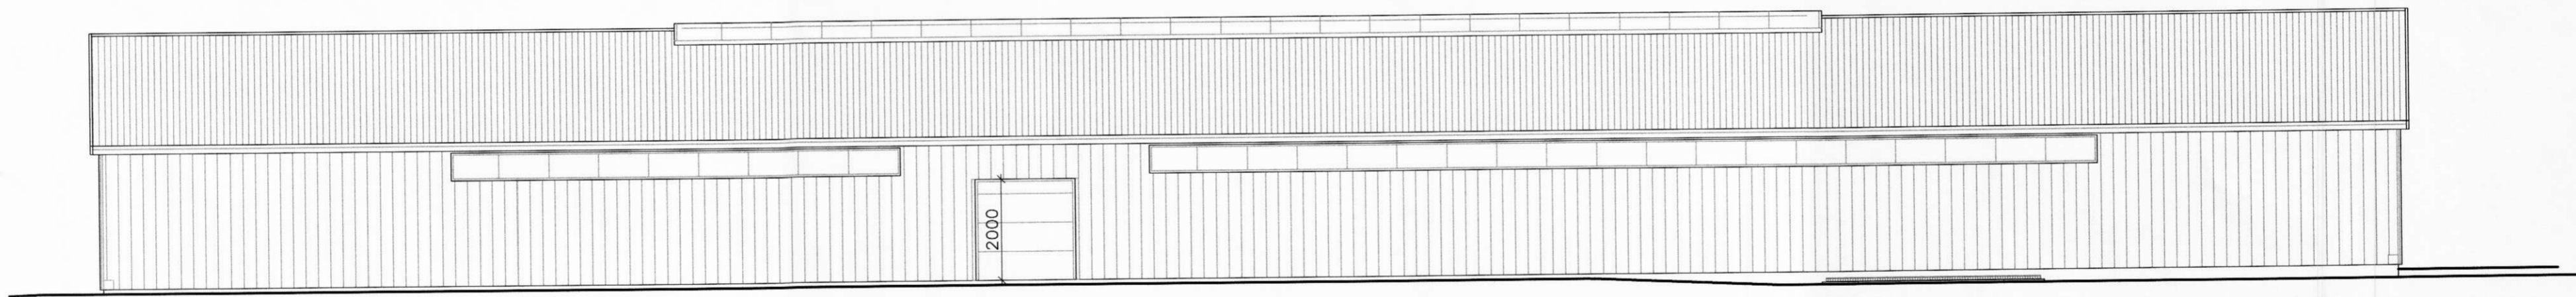

SUD-VESTUR HLID  
1:100



SUD-AUSTUR HLID  
1:100

AKBRAUT, RANGÁRÞINGI YTRA  
ADALUPPDRÁTTUR; FJÓŠ Melikvorði  
ÚTLIT 1:100

Hannað:	Teiknað:	Yfirfarir:	Dags:
GH/SST	SST	EI	24. SEPT. 2009
Stað á disk:	Skráarnmr:	Verknr.	Bl.nr.
	09065-01	09065	04

Samþykkt:  
*Erlingur Þorvarsson*  
28.01.08 4359

 **VERKFRÆÐISTOFA  
SUÐURLANDS EHF**

**LANDSTÓLPI** 

Austurvegur 5, 800 Selfoss, Sími: 482 3900, Fax: 482 3914, Netfi: verksud@verksud.is