






ATHUGIÐ!  
FLÁI KEMUR A BÄÐUM  
ENDUM VEGGJÄR  
VEGNA STALRAMMA

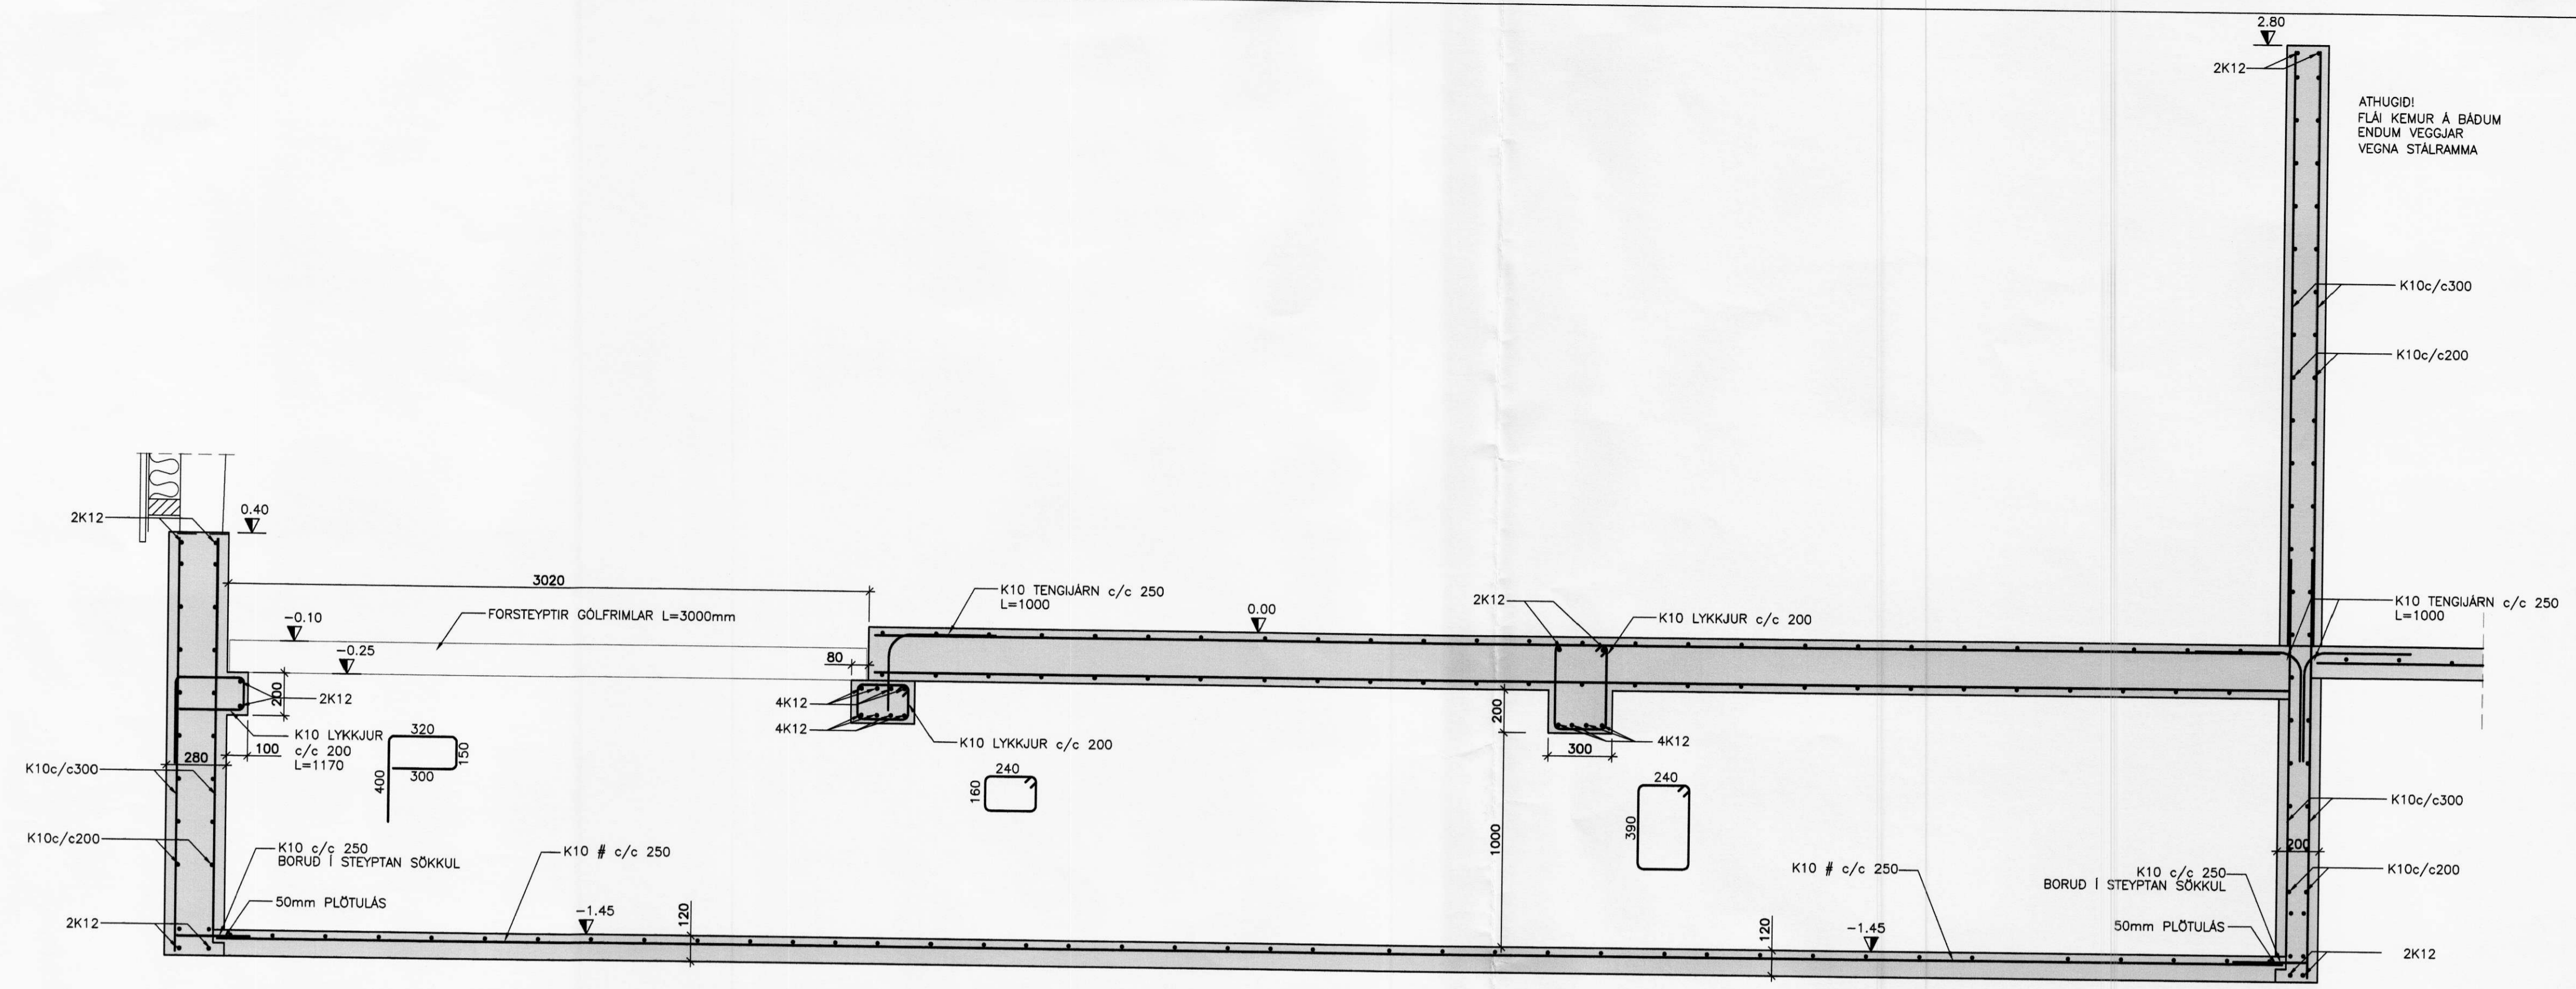

SNID E 1:20

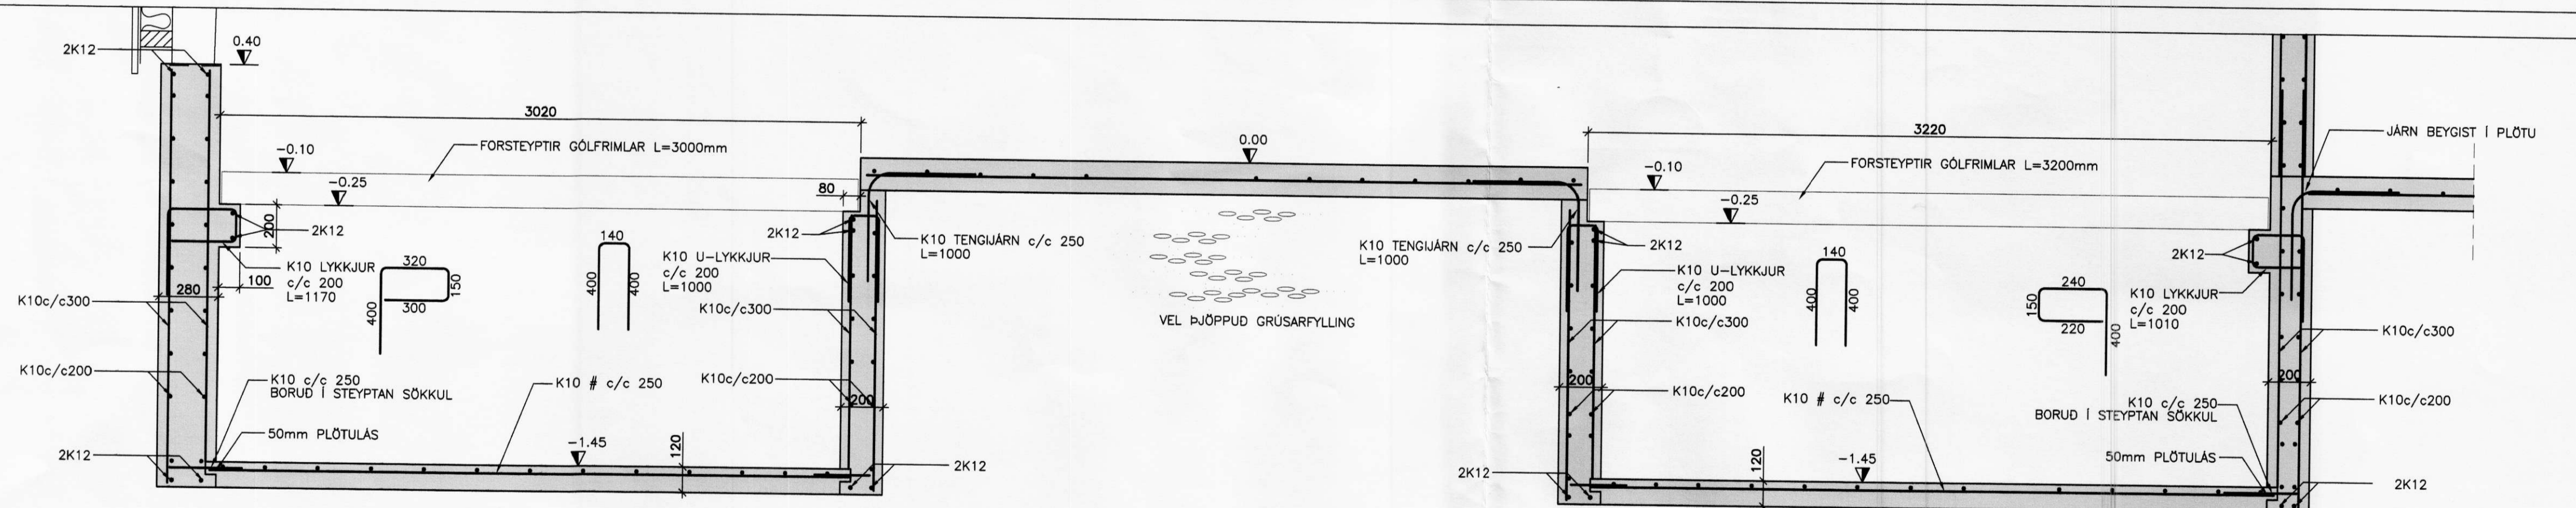

SNID F 1:20

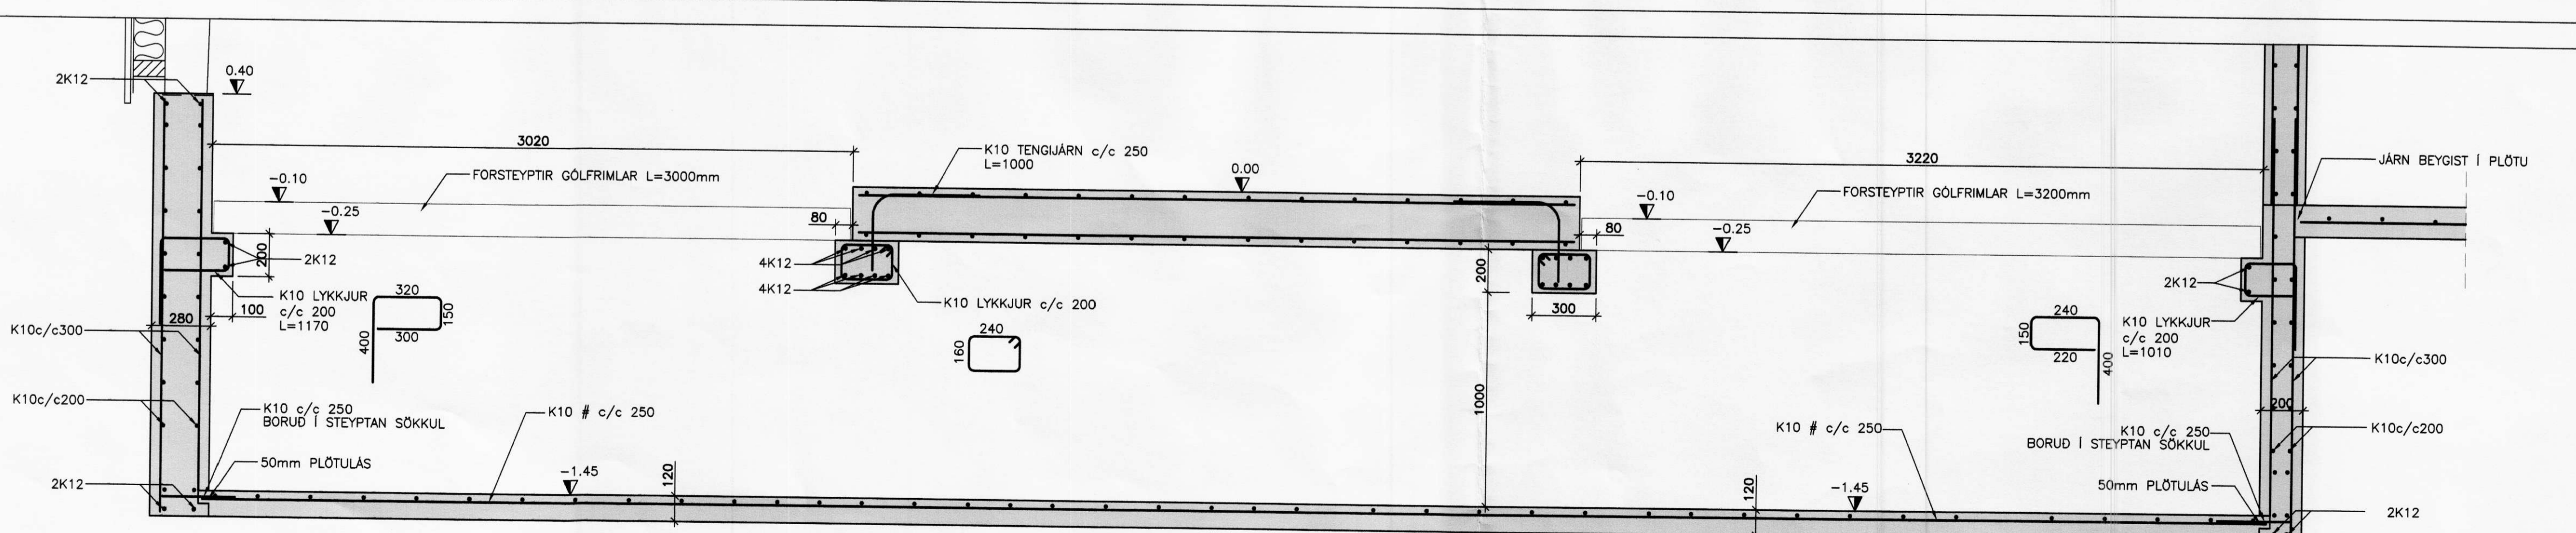

SNID G 1:20

**VERKFRÆÐISTOFA**  
**ÁRBORGAR ehf**  
AUSTURVEG 69 400 SELFOSSÍ SMÍ 482 3635 FAX 482 3851

**ÁSAMÝRI, RANGÁRÞINGI YTRA**

BURÐARVIRKI: MÓ:

SNID: MÓ: 1:20

HANNA: T. ELLERT TÓMASSON TÖNN: T. ELLERT TÓMASSON  
VERKJÖMUR: 0508 SKRANNAFN: 0508\_bv.dwg

DAGSETNING: 16.08.2005 SMÍÐAR: *T. Ellert* TÖNNINGUR: **202**

201170-3979