
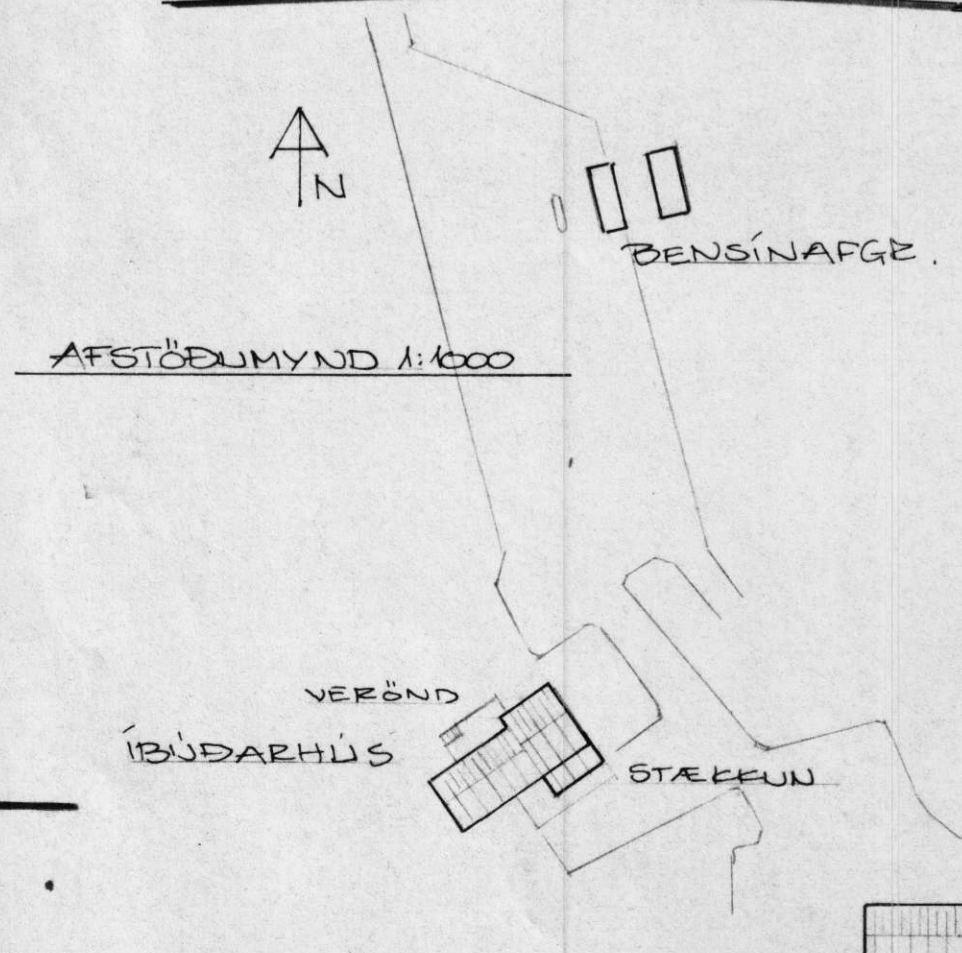
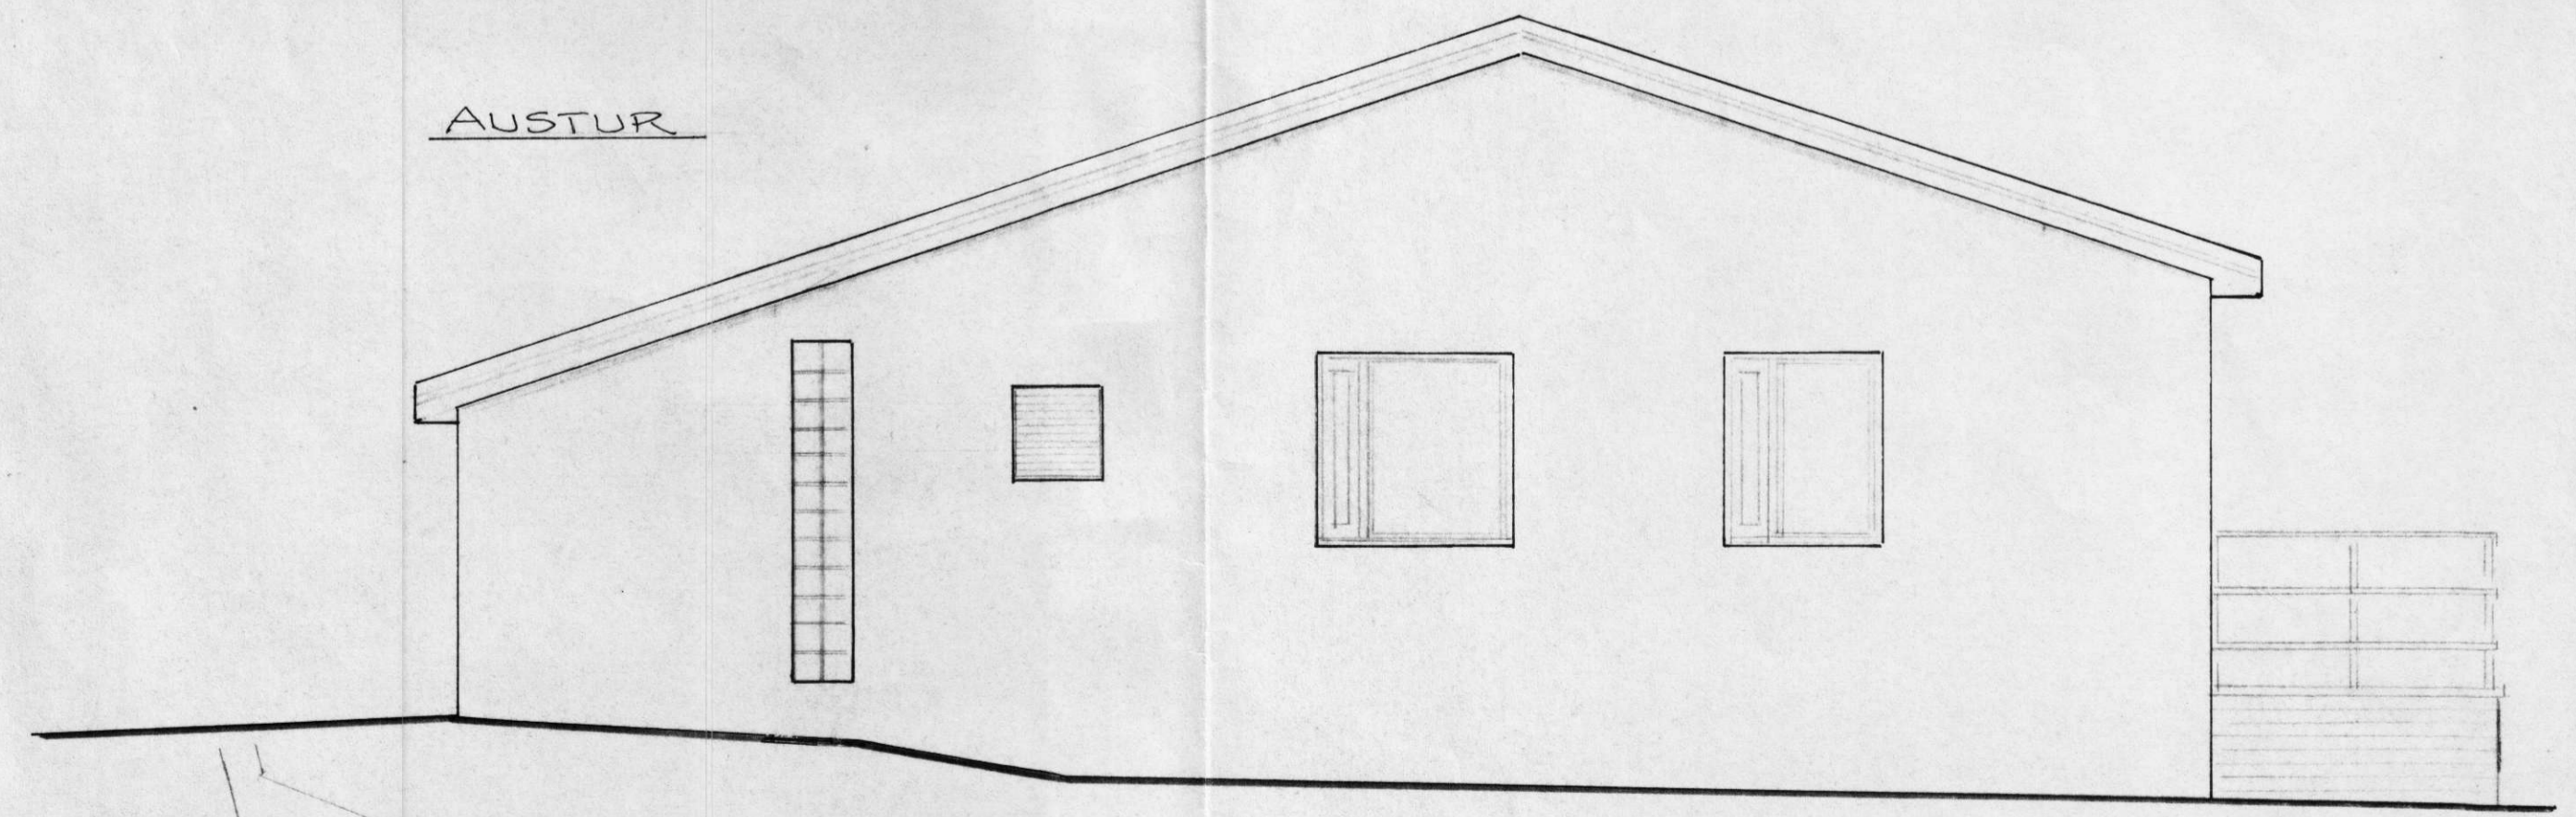
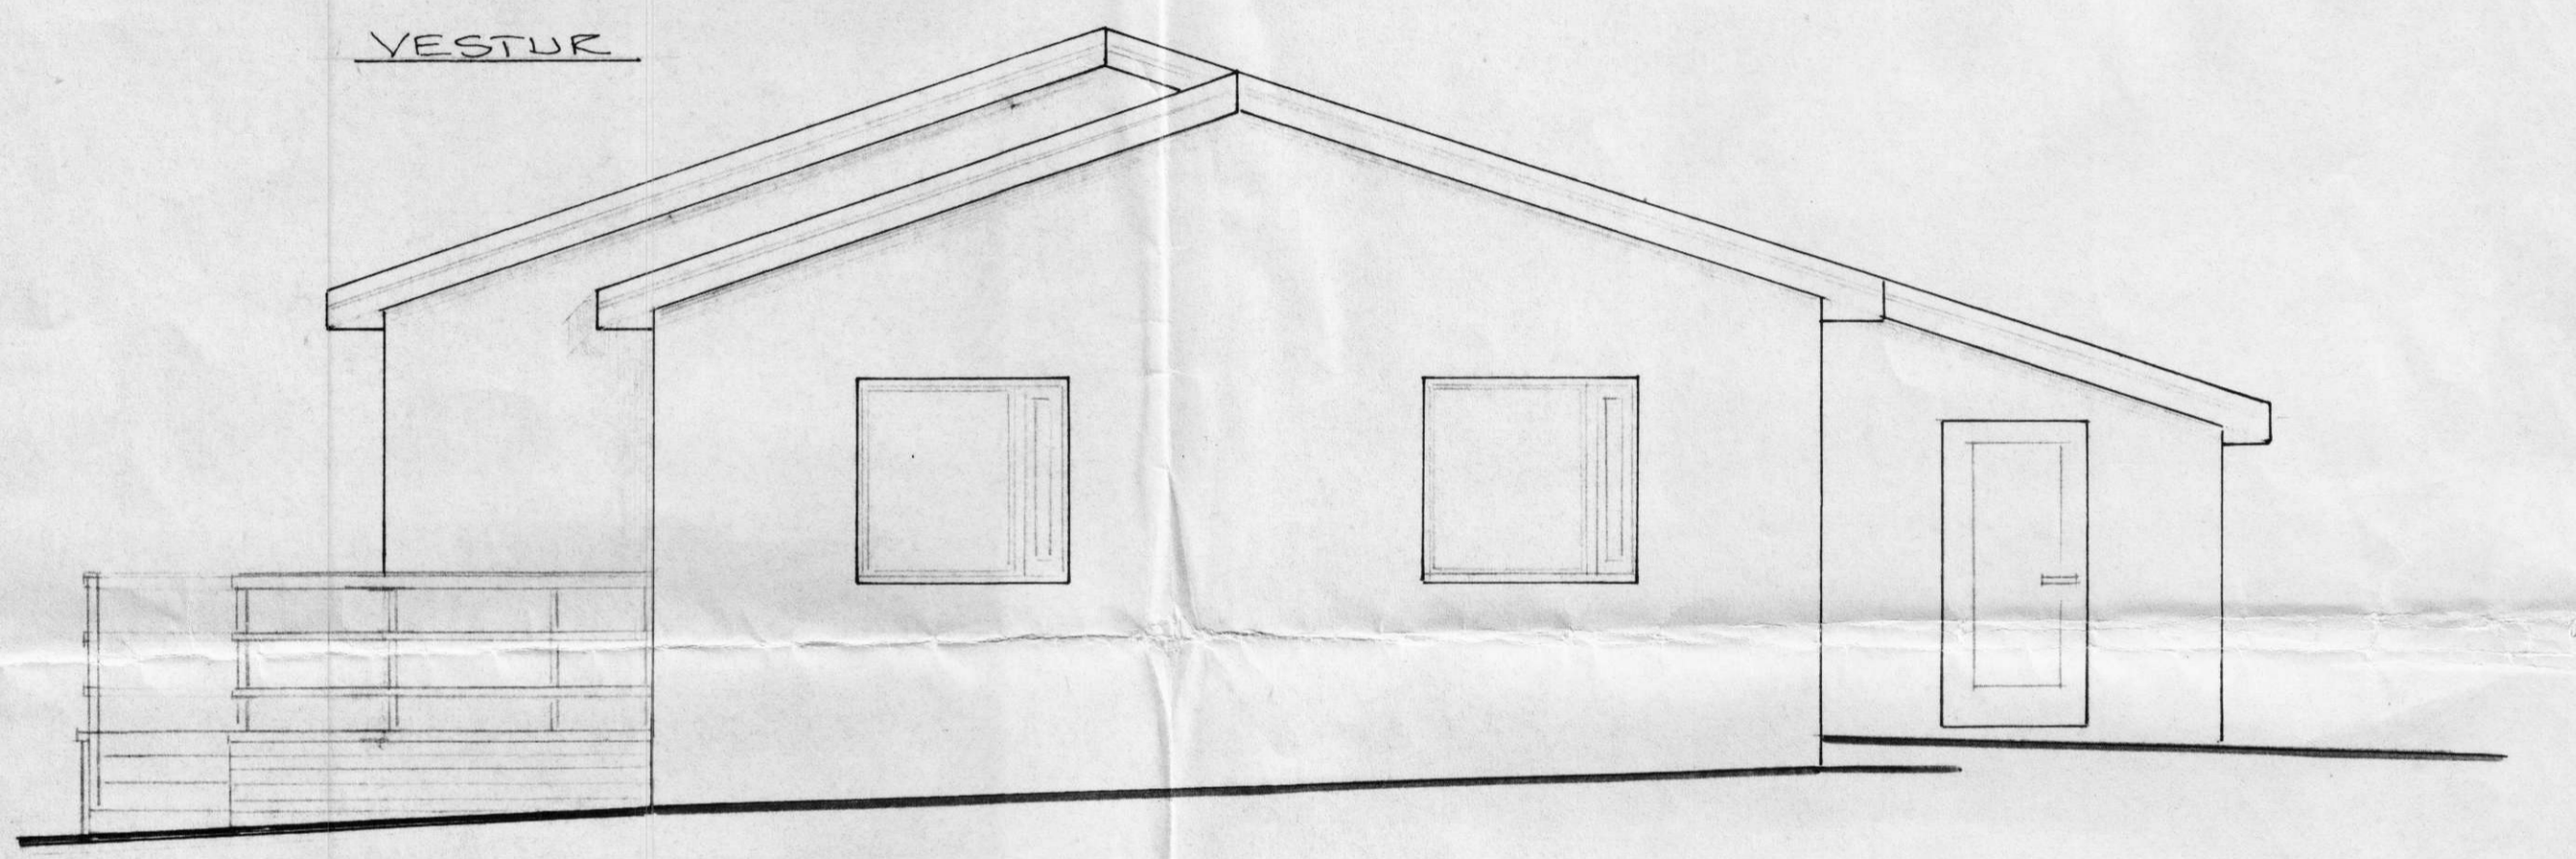
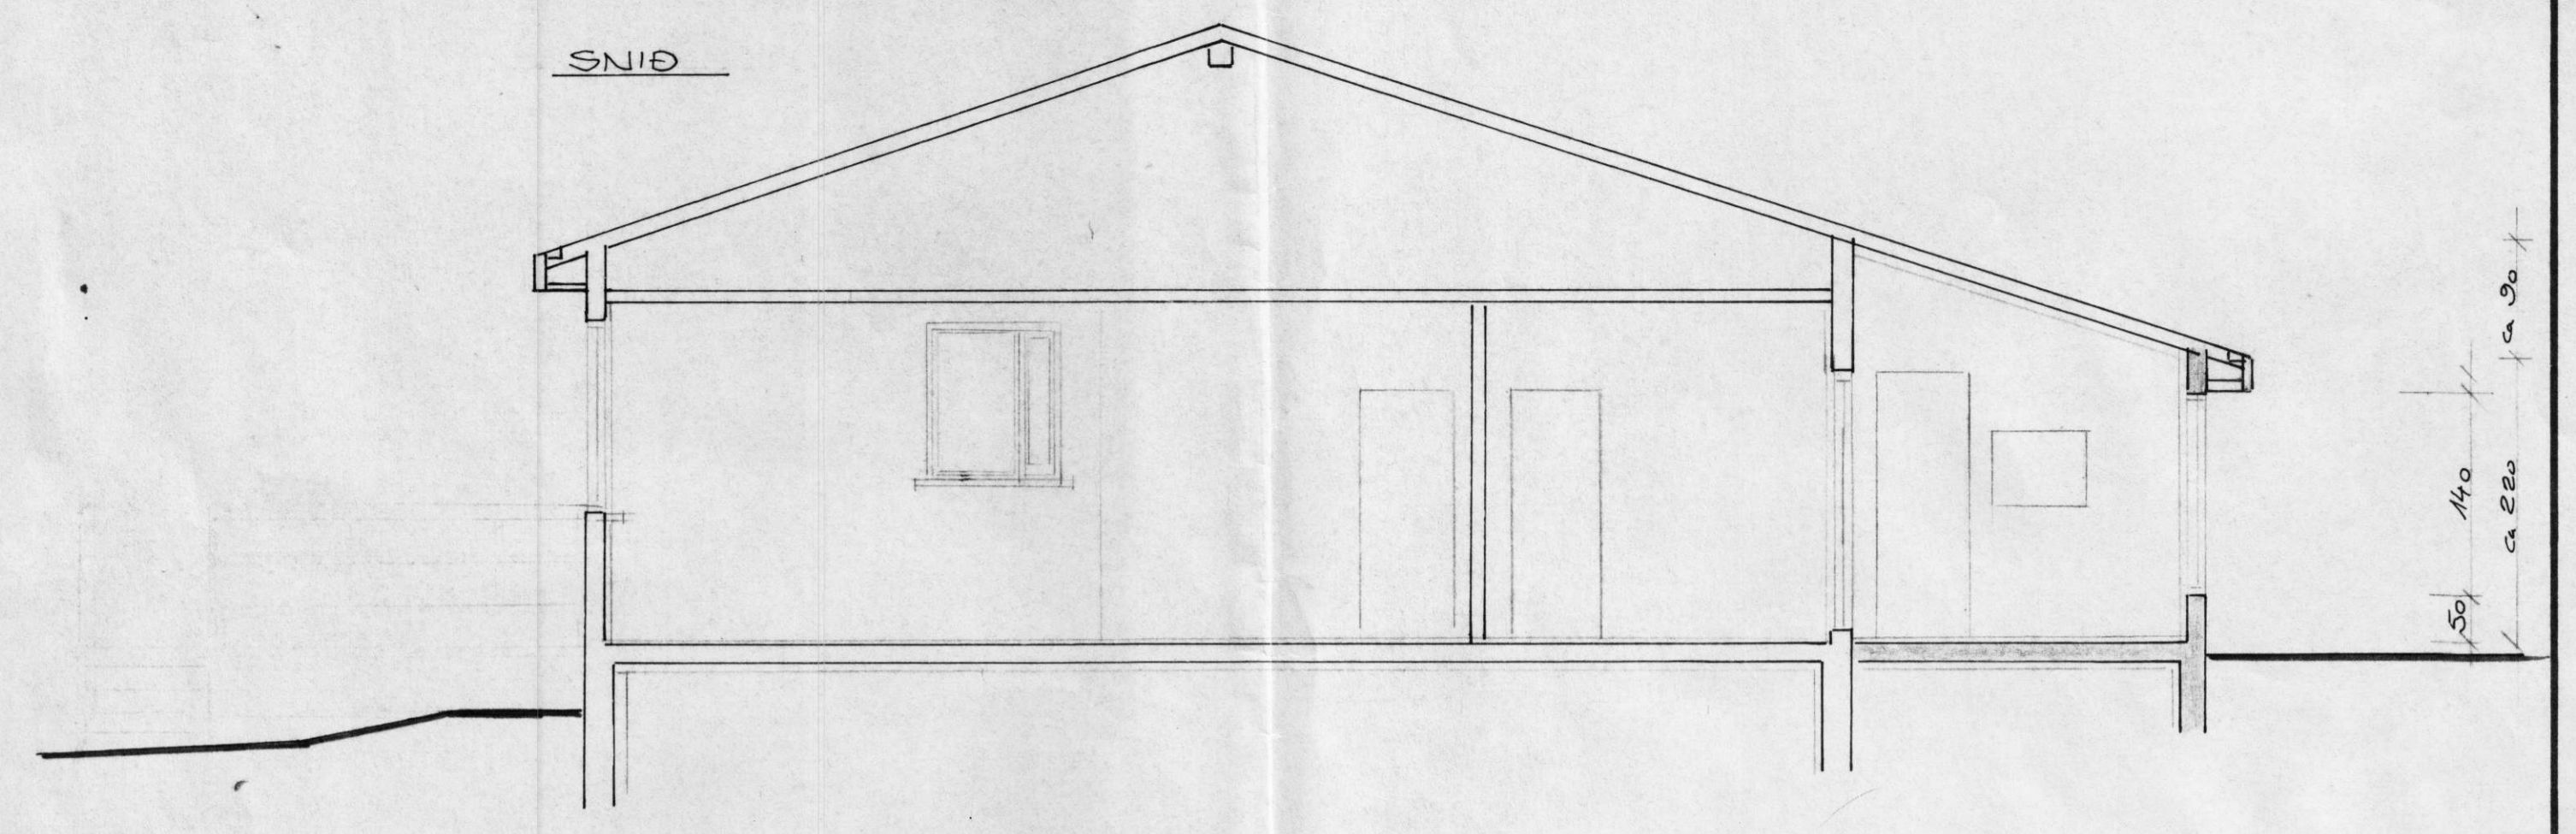


Sími 91-32190
Benedikt Finnson

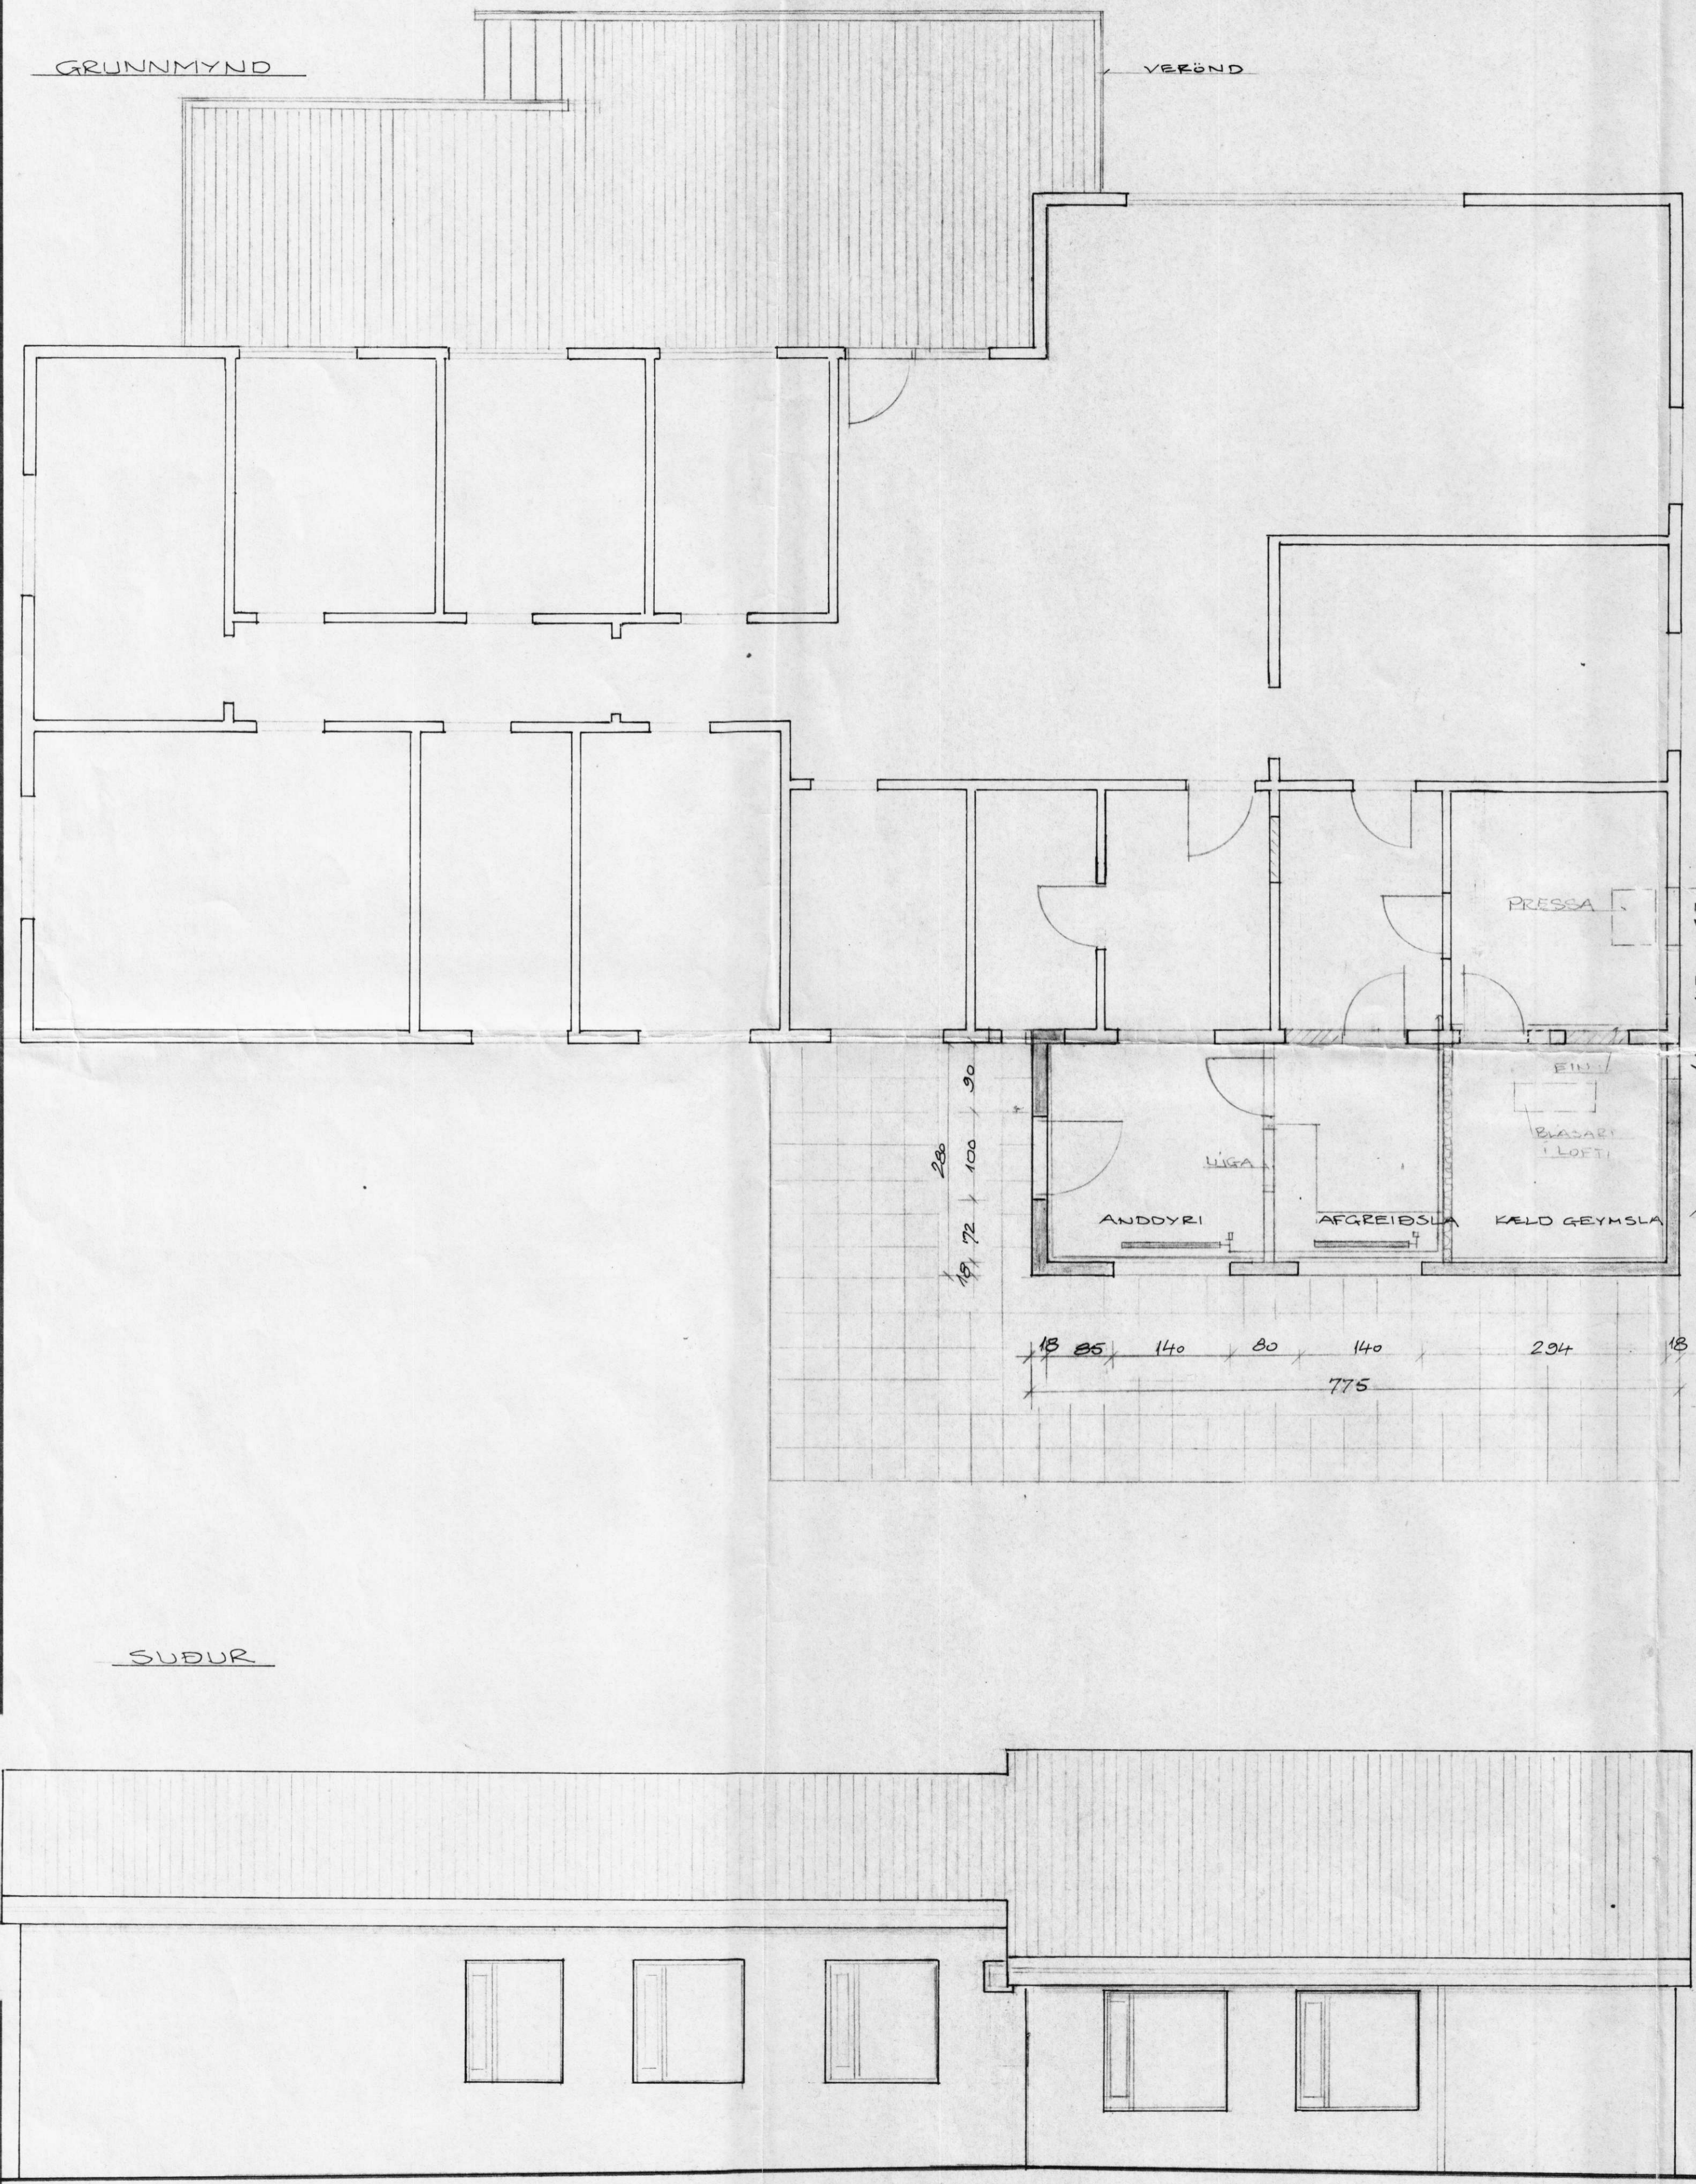

LEIRUBAKKI LANDMANNNA- HREPPI STÆKKUN Á ÍBÚÐARHÚSI	
1 24.2.94 Mál 775, GEFAR	
BR. DAGS.	BREYTING
TEKNIÞJÓNUSTAN SF	HANNAÐ <i>CP</i> KVARDI 1:50
LÁGMÓLAS - 108 REYKJAVÍK - SÍMI 813844 - FAX 814740	TEIKNAD <i>CP</i> DAGS. 8-12-93
<i>Benedikt Finnson</i>	YFIRFARID NR 9314 BL. 3 AF.

GISTIÐHÚS