




Samykkt af  
byggingarnefnd  
Rangárbings ytra  
dags. 27.03.06

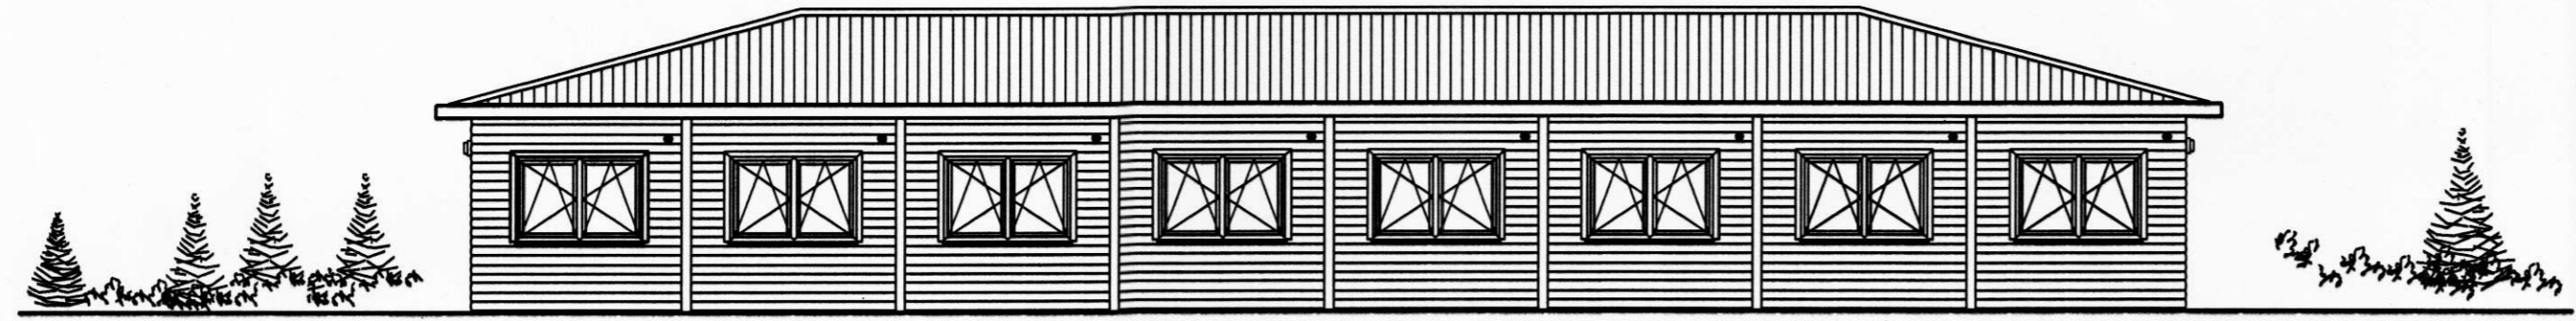


Útlit 1:100

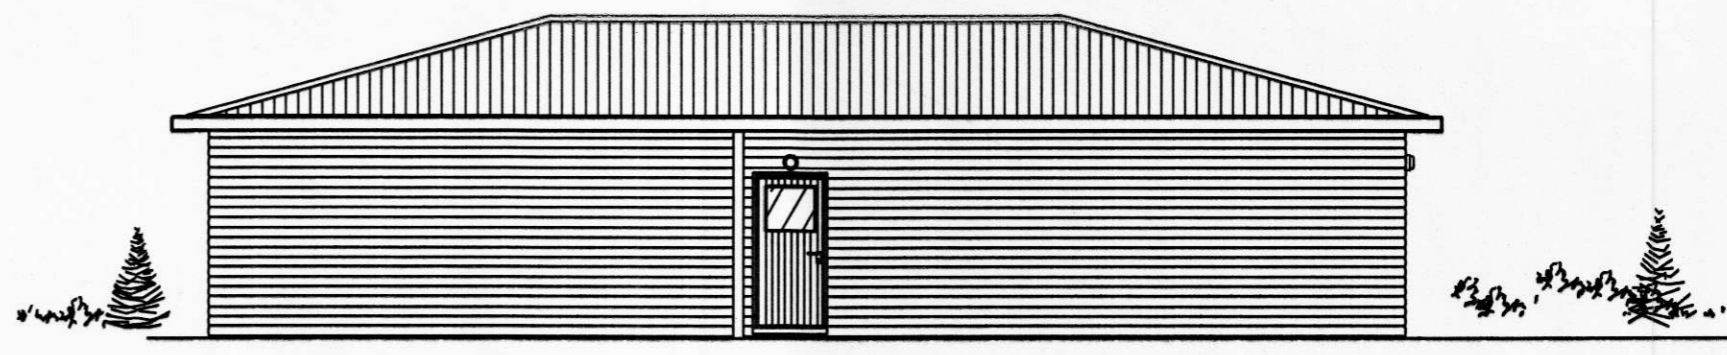


Útlit 1:100

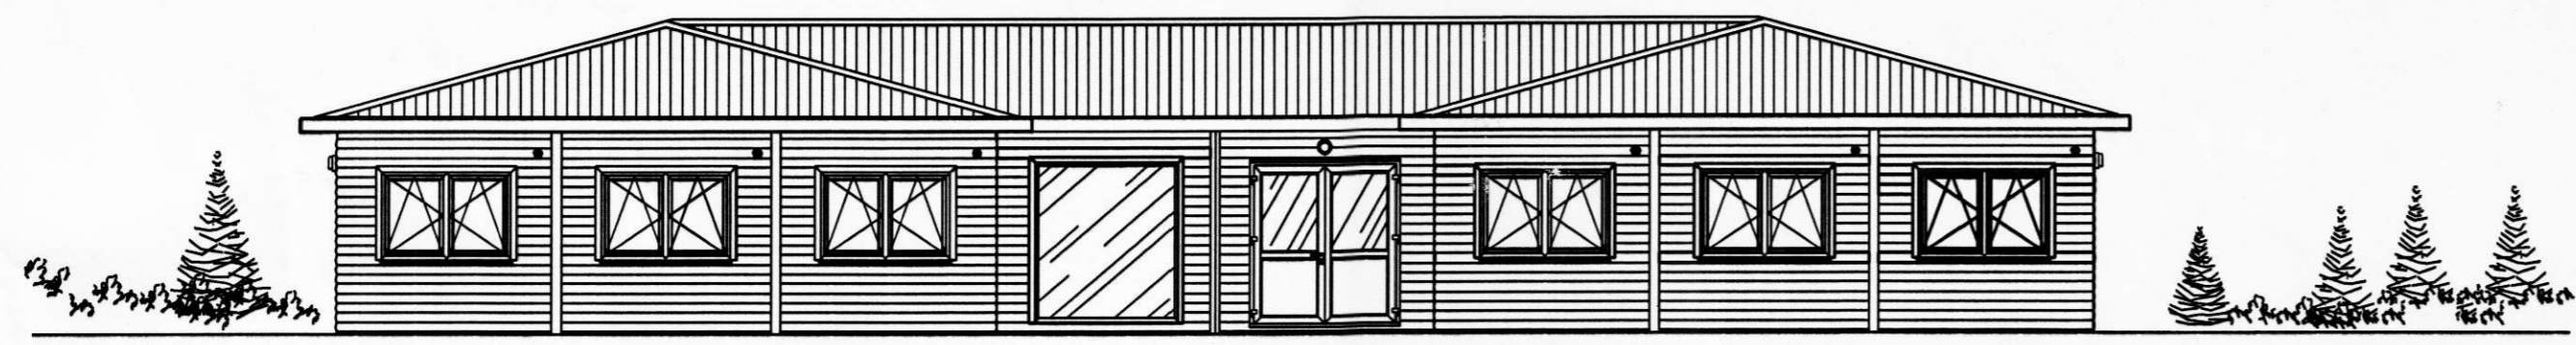

Útlit 1:100

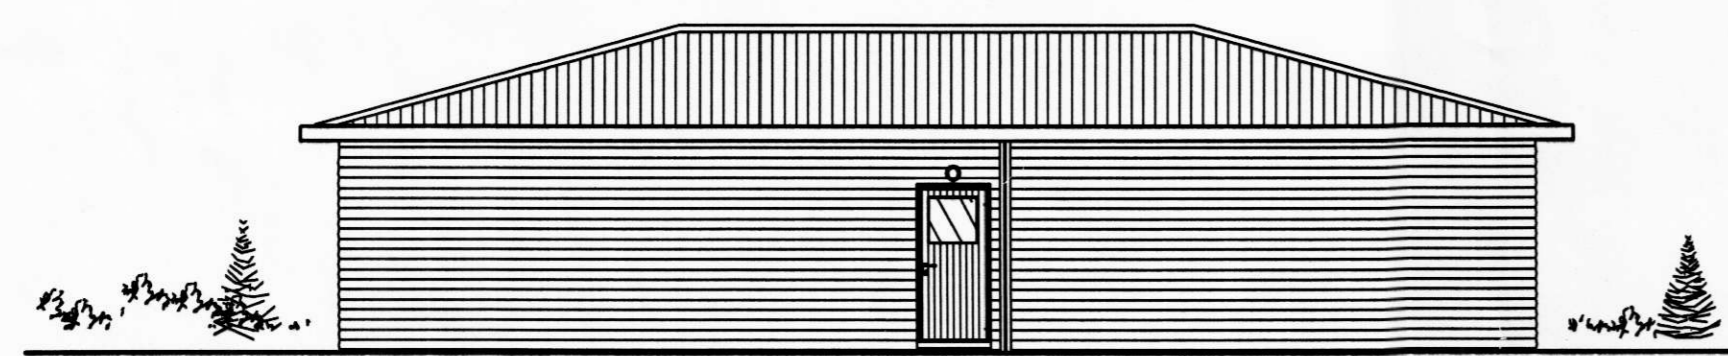

Útlit 1:100

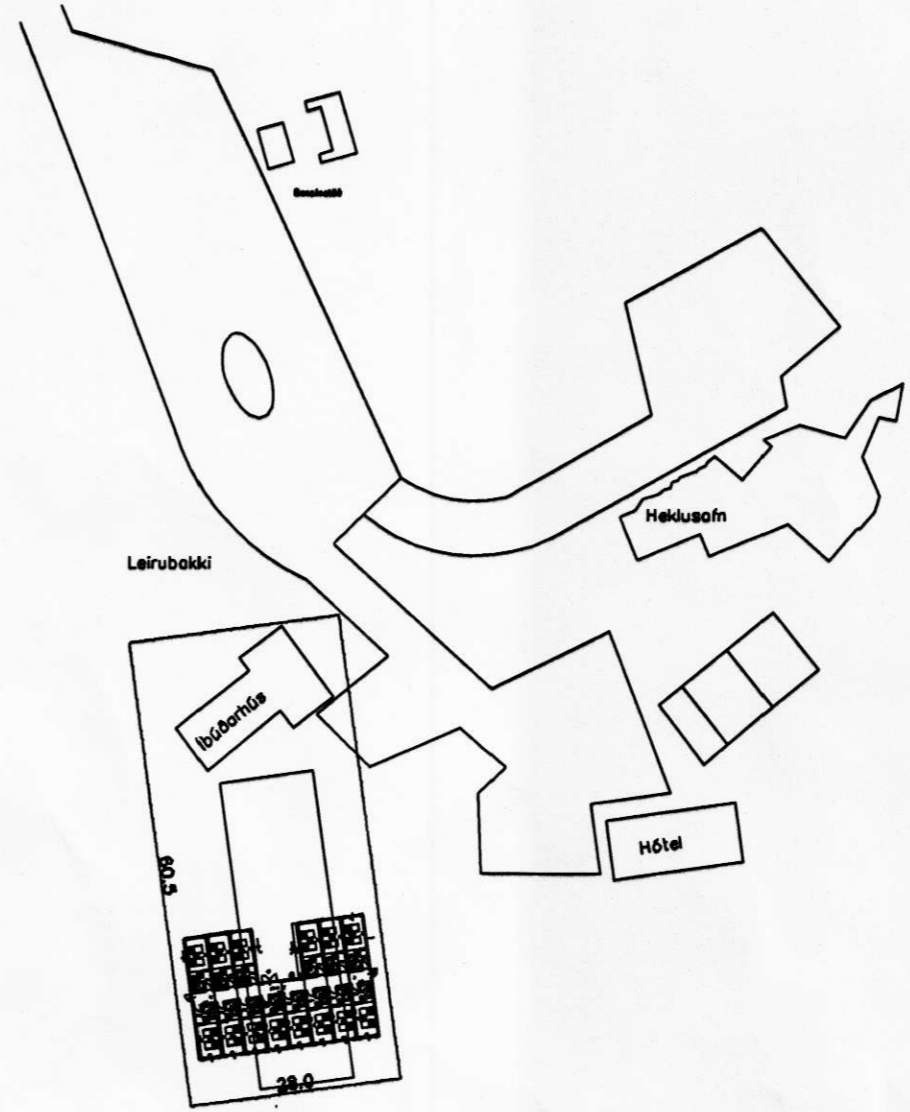

AFSTÖÐUMYND 1:1000

BR.	DAGS.	EÐLI BREITINGA
HÓTEL LEIRUBAKKI LANDSVEIT		
ÚTLIT		
MKV. 1:100 1:1000		
DAGS. NÓV.2005		
VERK NR. 2522		
TEIKN. NR. 0-02		
HANNAD SIG. ÞORLEIFSS. KT. 241148-3009		
TEIKNAD G.H.		
YFIRFARIÐ		
TÆKNIJÓNUSTA		SIGURÐAR ÞORLEIFSSONAR ehf
		STRANDGÖTU 11 220 HAFNARFIRDI
		SÍMI 555-4255 FAX 565-2875
		E-mail tsth@simnet.is