



SNID A-A . MKV.1:50

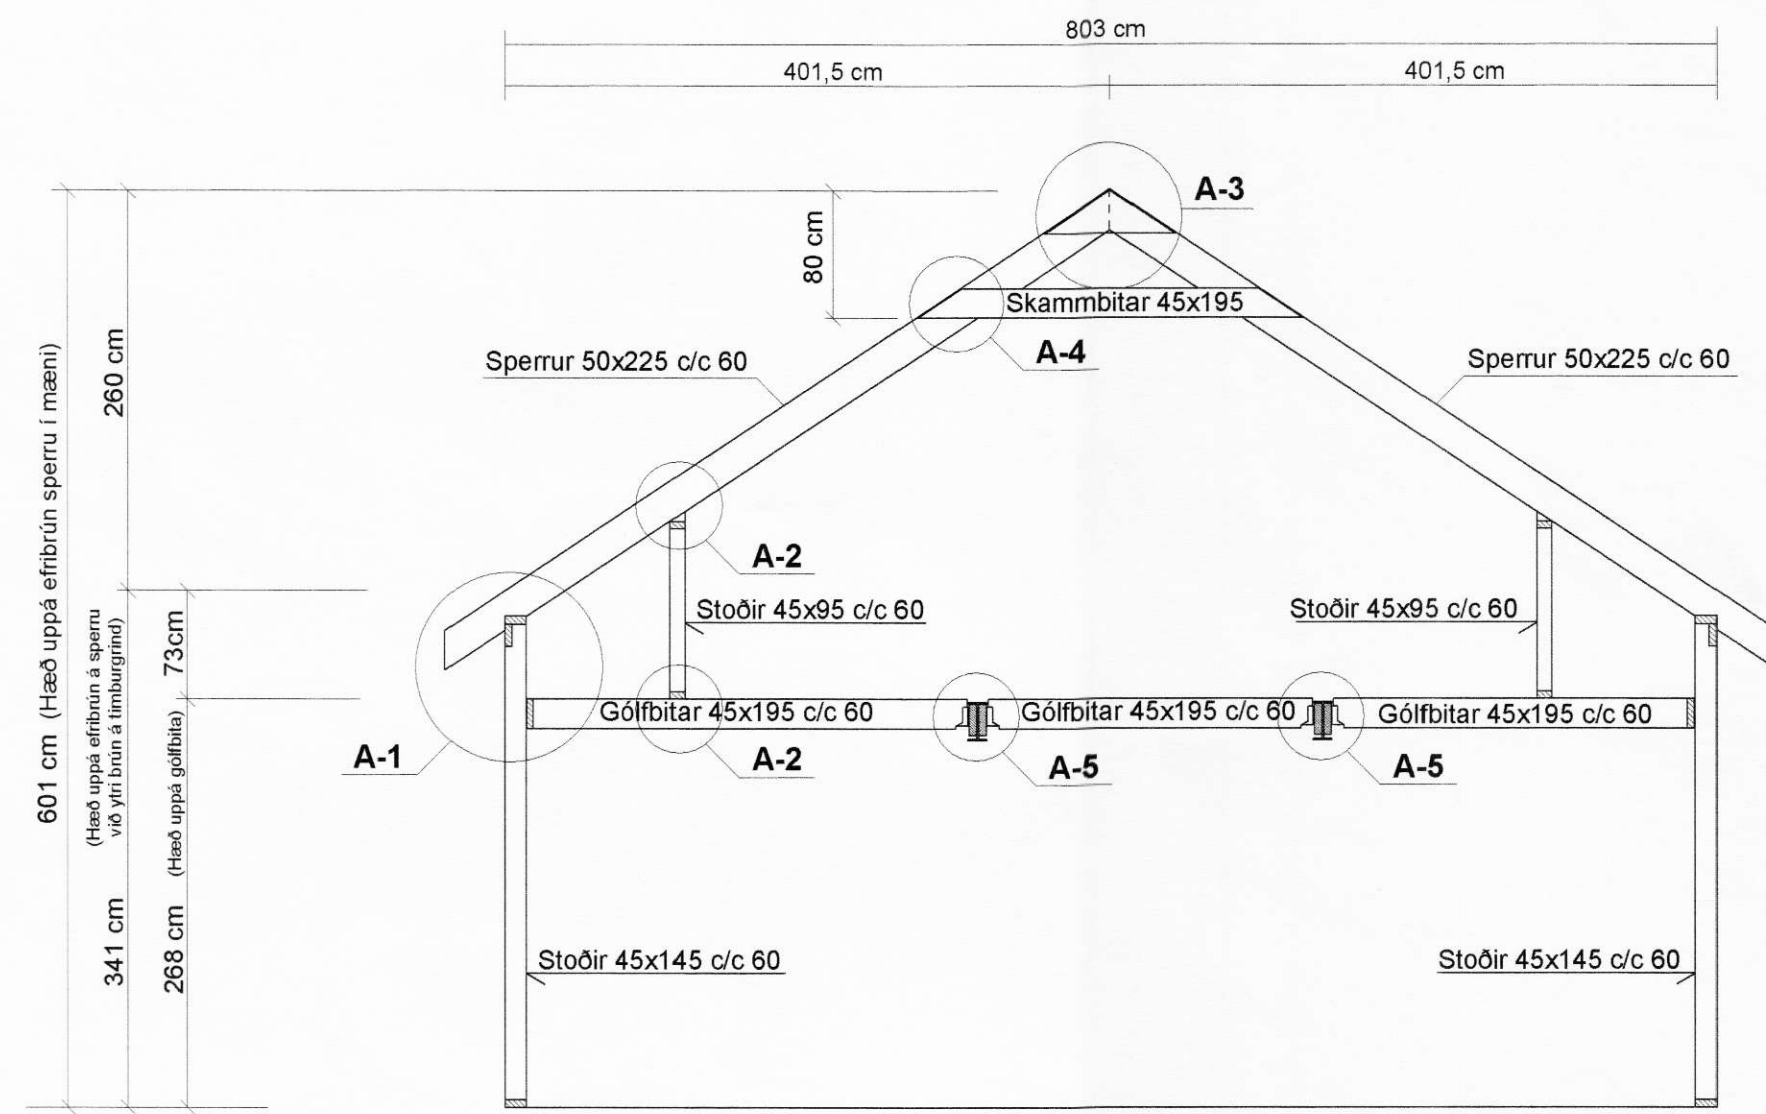

SNID A-3 MKV. 1:10


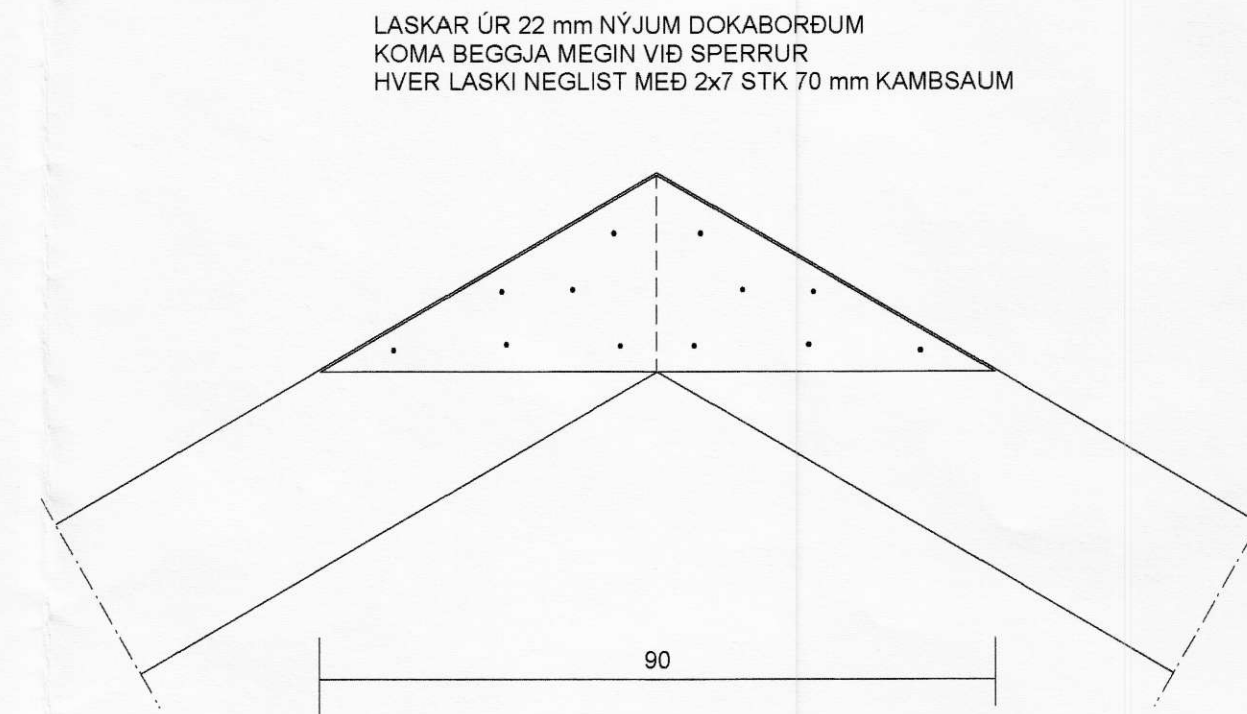


SNID A-1 MKV. 1:10


ÚTLOFTUN EINANGRUN RAKAVARNARLAG,  
VINDVORN OG FRÁGANGUR ÞAKBRÚNA  
SJÁ SÉRTEIKNINGAR ARKITEKTS.

SNID A-2 MKV. 1:10


SPERRUR ER FEST VIÐ FÓTREIM MED  
BMF-GATAPLOTUVINKLUM NR. 17 100x200x2,5x100  
SEM KOMI BEGGJA MEGIN VIÐ HVERJA STÖÐ  
HVER VINKILL NEGLIST MEÐ 2x8  
STK BMF-40/40 KAMBSAUM

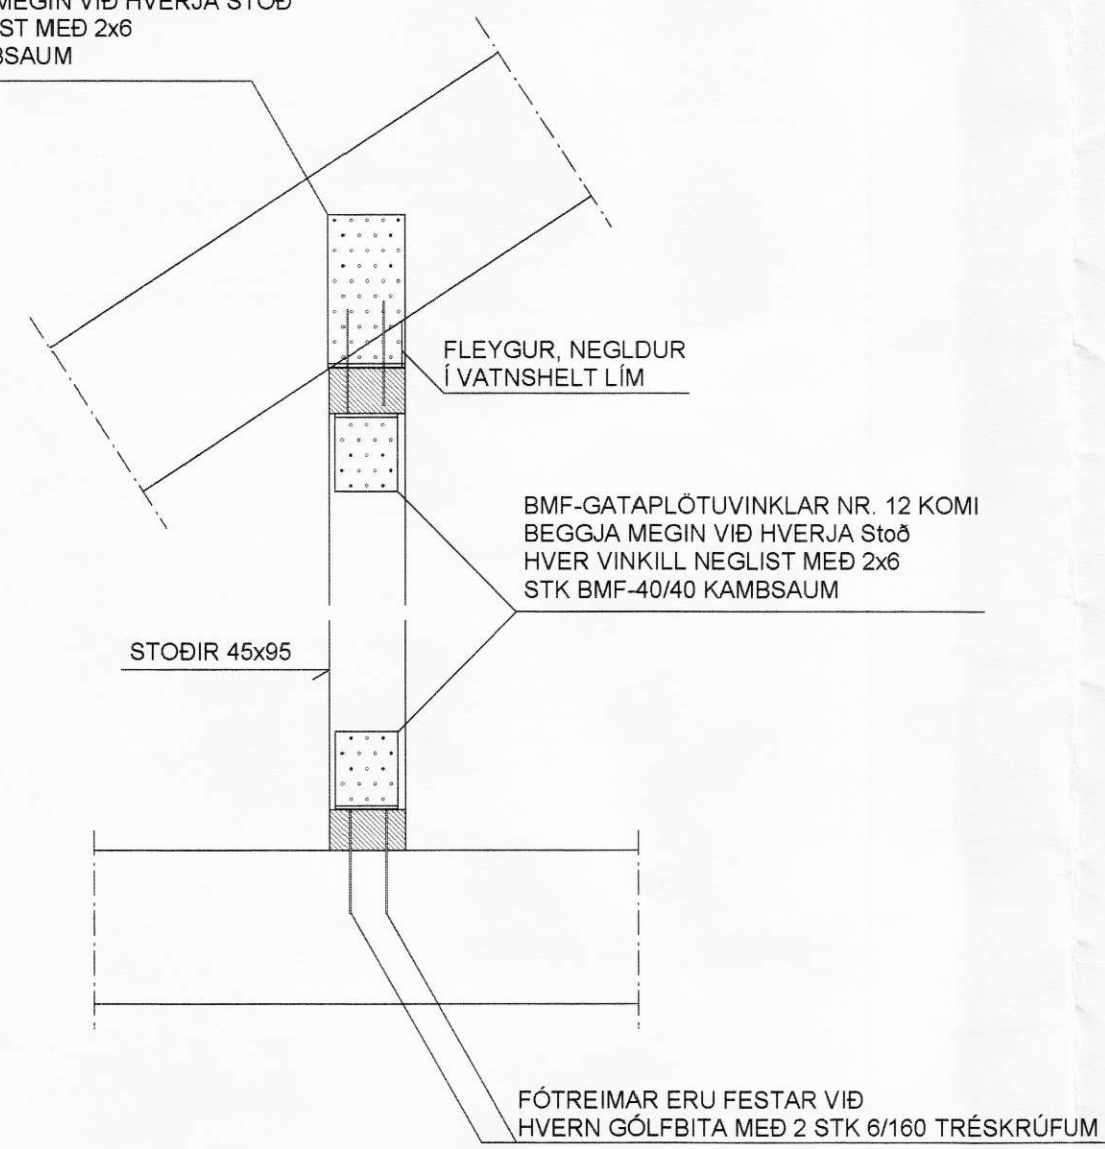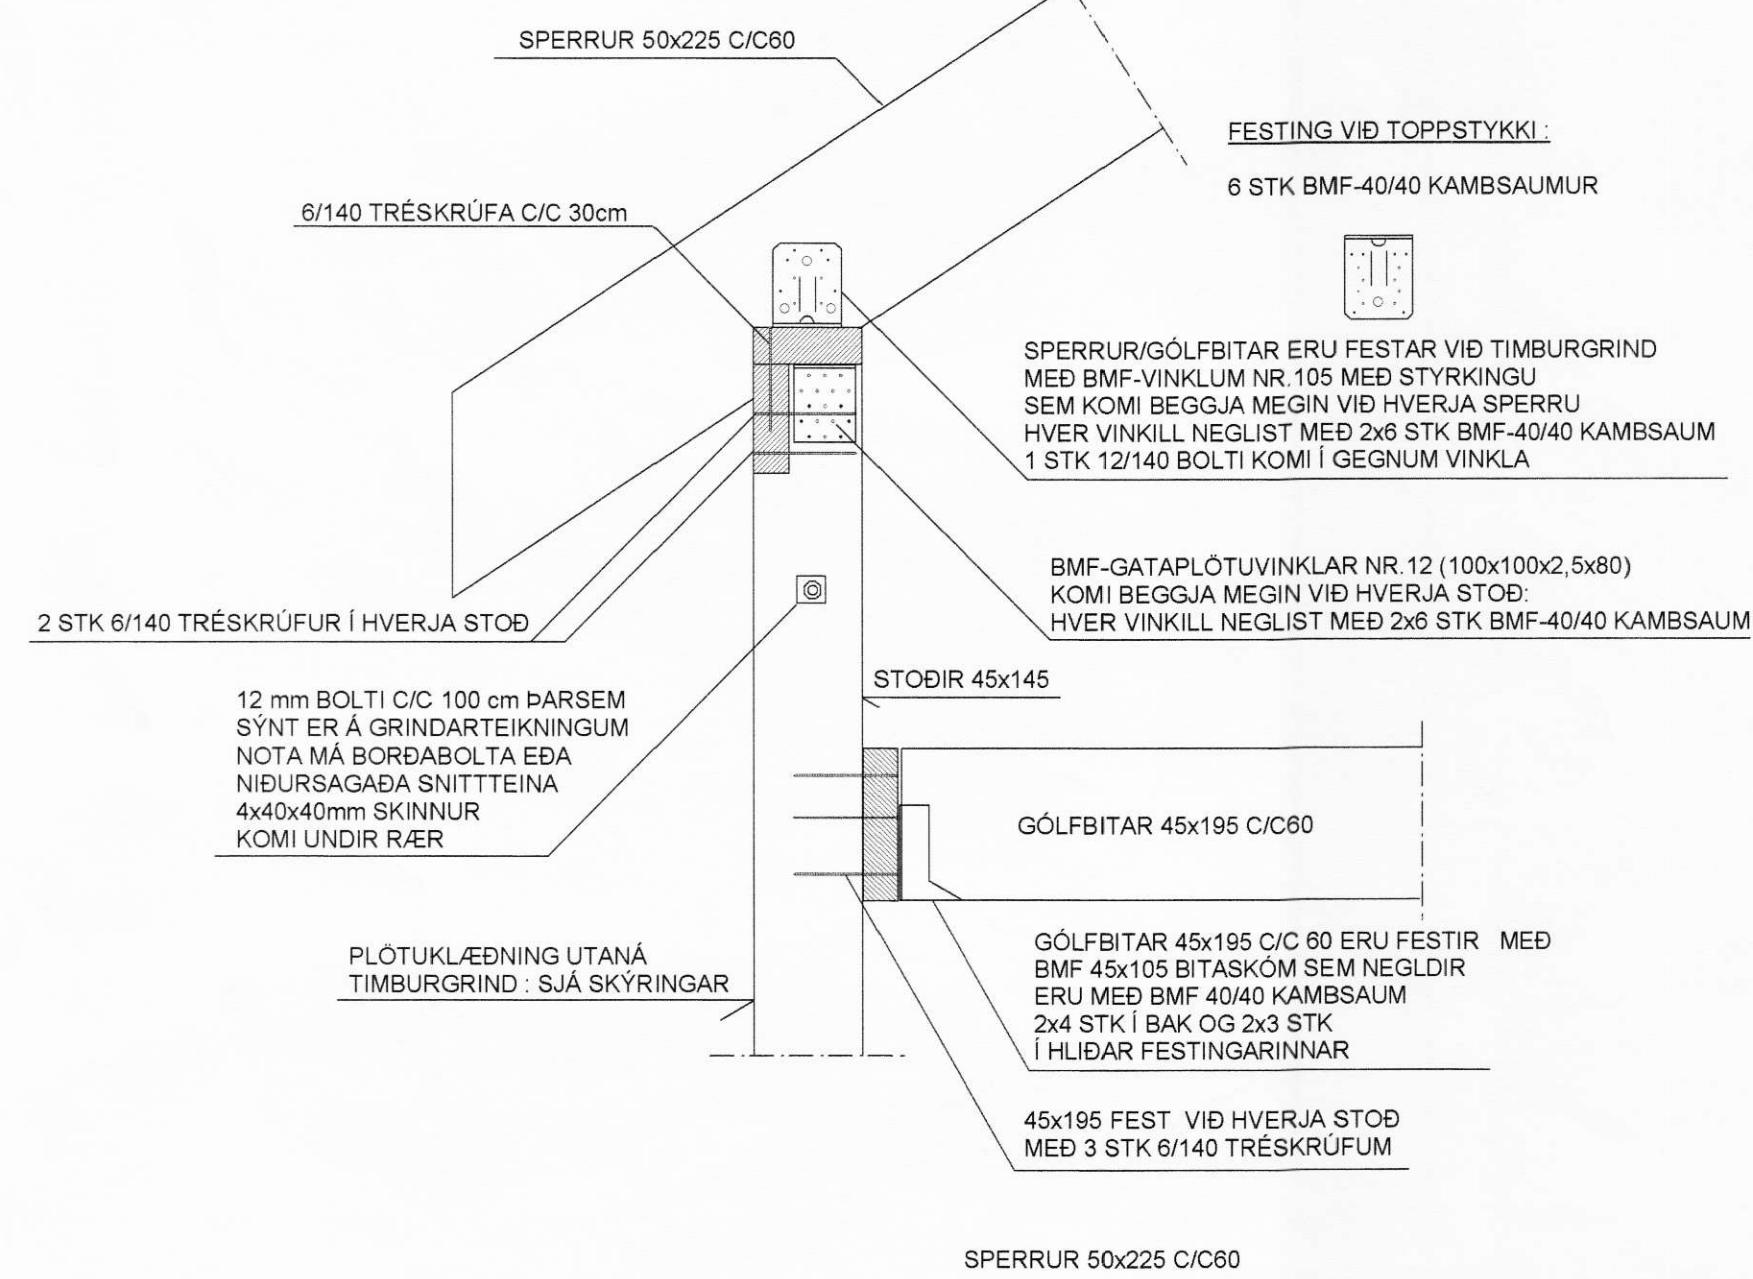



SNID A-4 MKV. 1:10

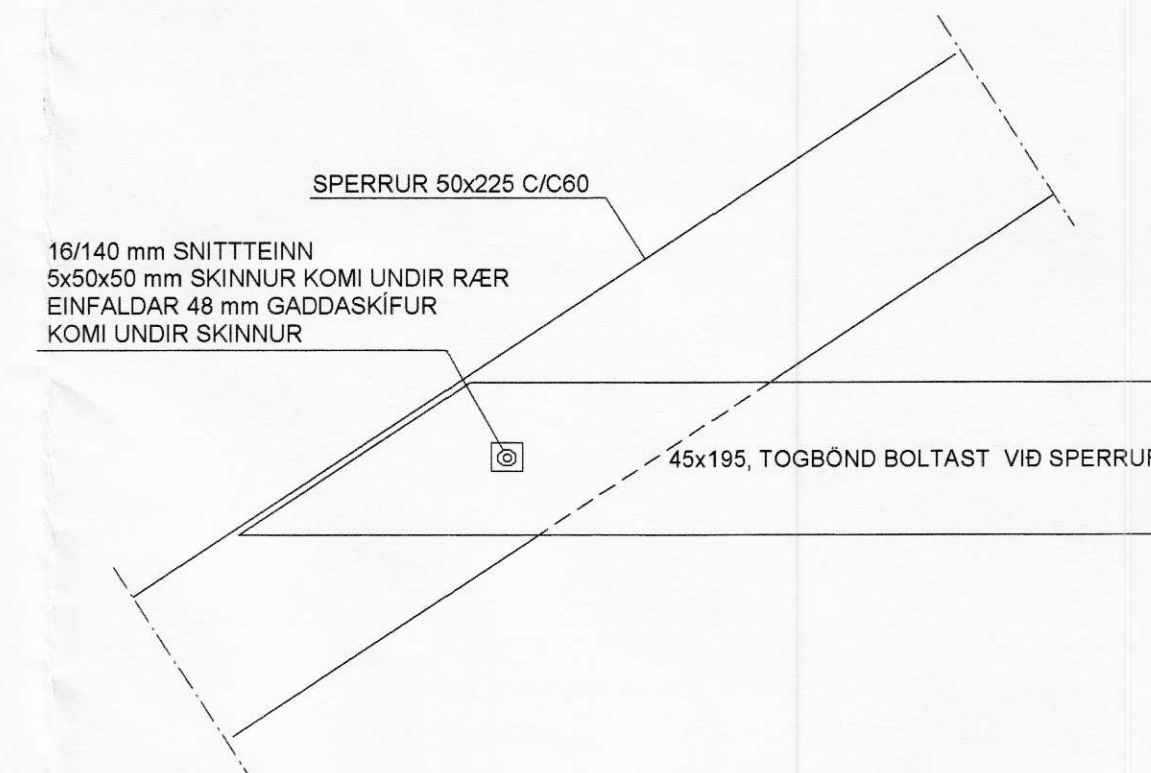

SNID A-5 MKV. 1:10

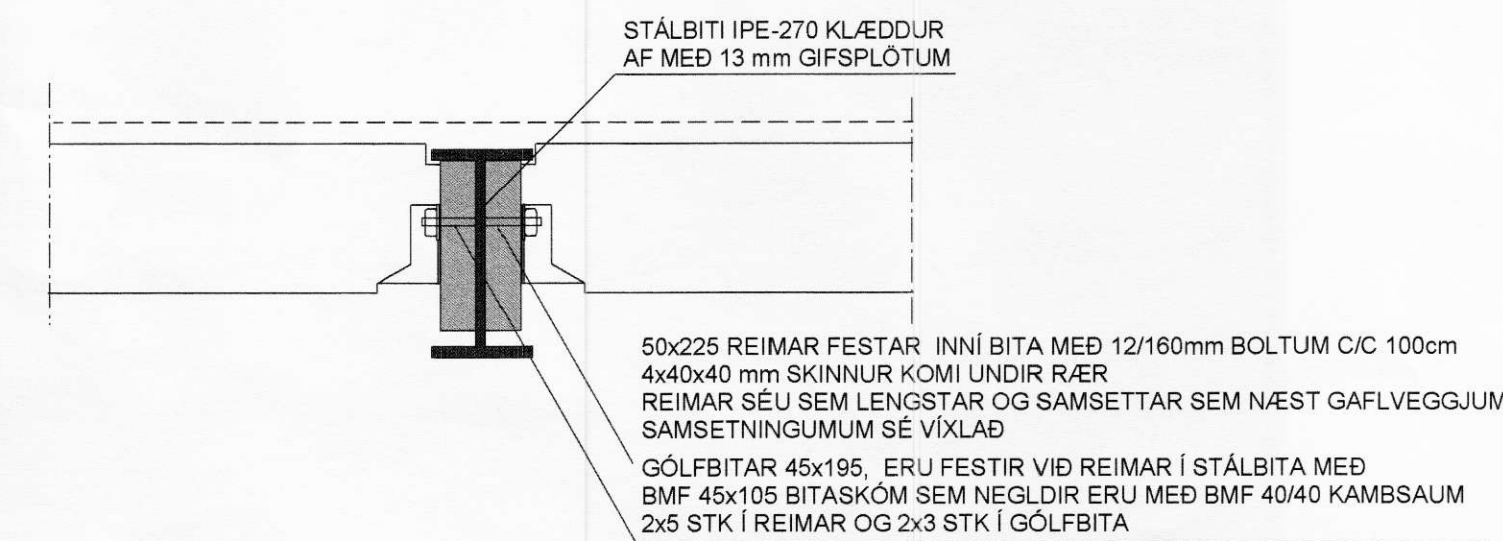

SJÁ SKÝRINGAR Á TEIKNINGU NR. 1.02

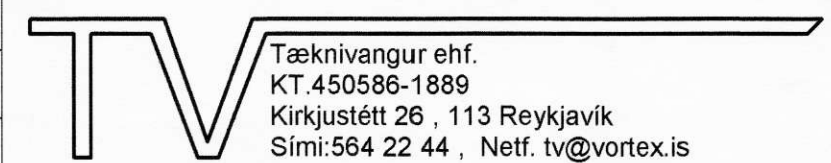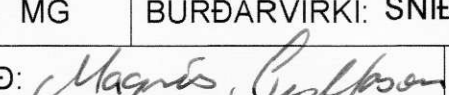TEIKN.NR. 1.04	 Tæknivangur ehf. KT 450586-1889 Kirkjustétt 26, 113 Reykjavík Sími: 564 22 44, Netf. tv@vortex.is
KVARDI: 1:50,1:10	
DAGS. Okt. 2006	
HANNAÐ: MG	VERKEFNI: LEIRUBAKKI - VIÐBYGGING
TEIKNAD: MG	BURÐARVIRKI: SNID A-A
YFIRFARID: 	Undirskrift Aðalhönnuðar