




SAMÞYKKT
24. FEB. 2011
af byggingarnefnd Rangáringa bs.

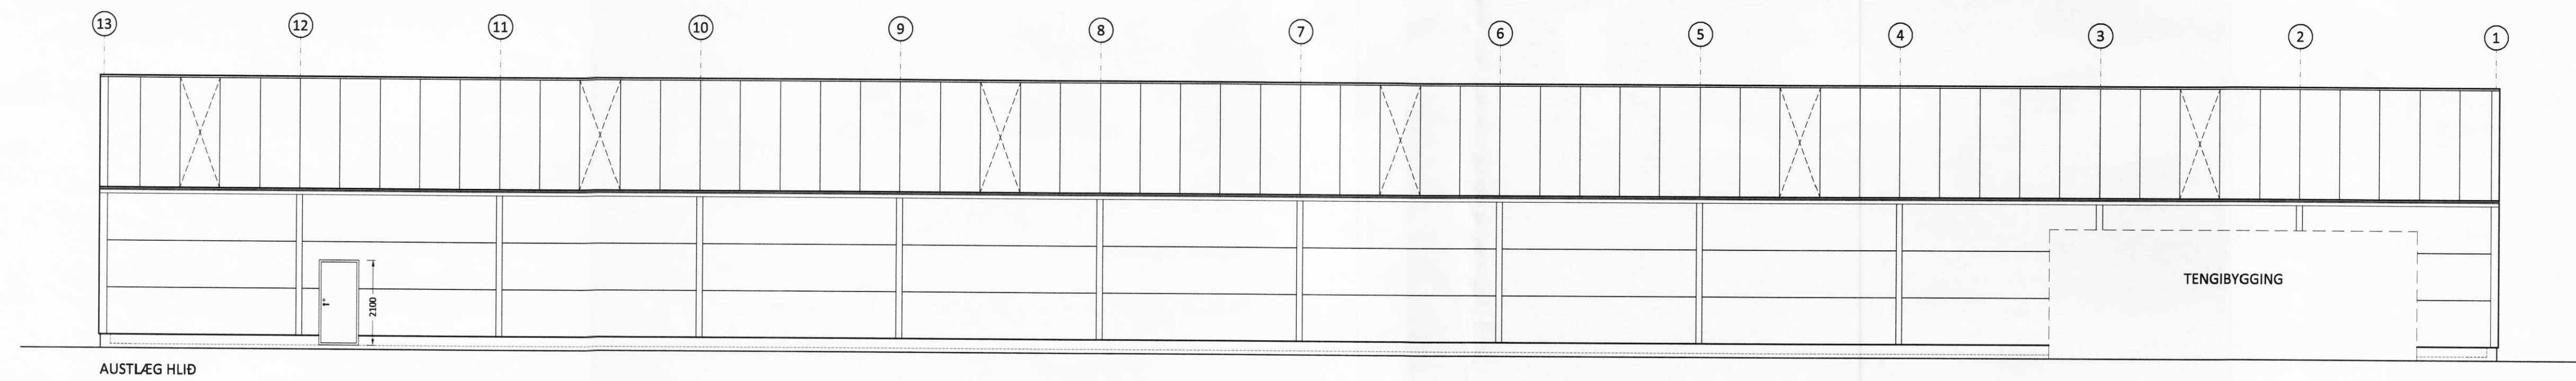


AUSTLÆG HLID

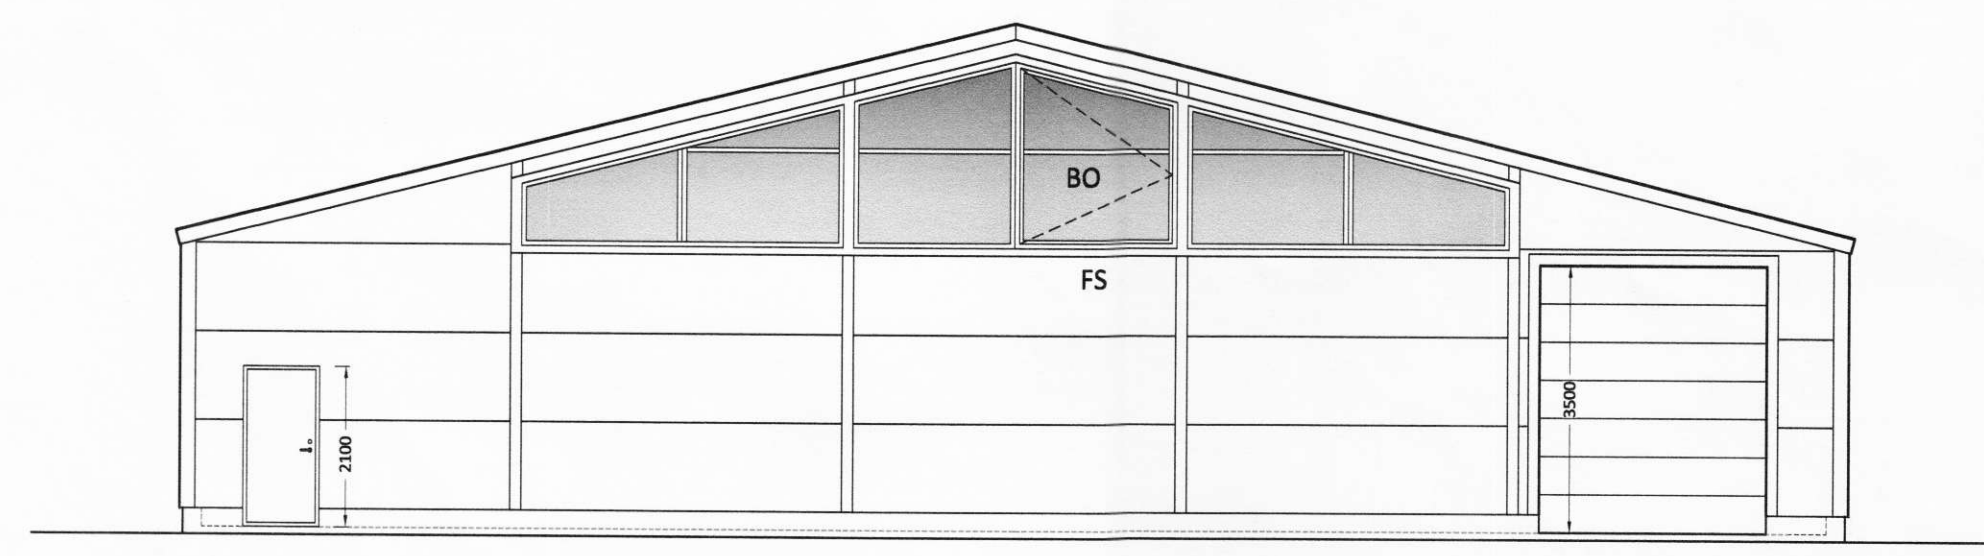

NORDLÆG HLID

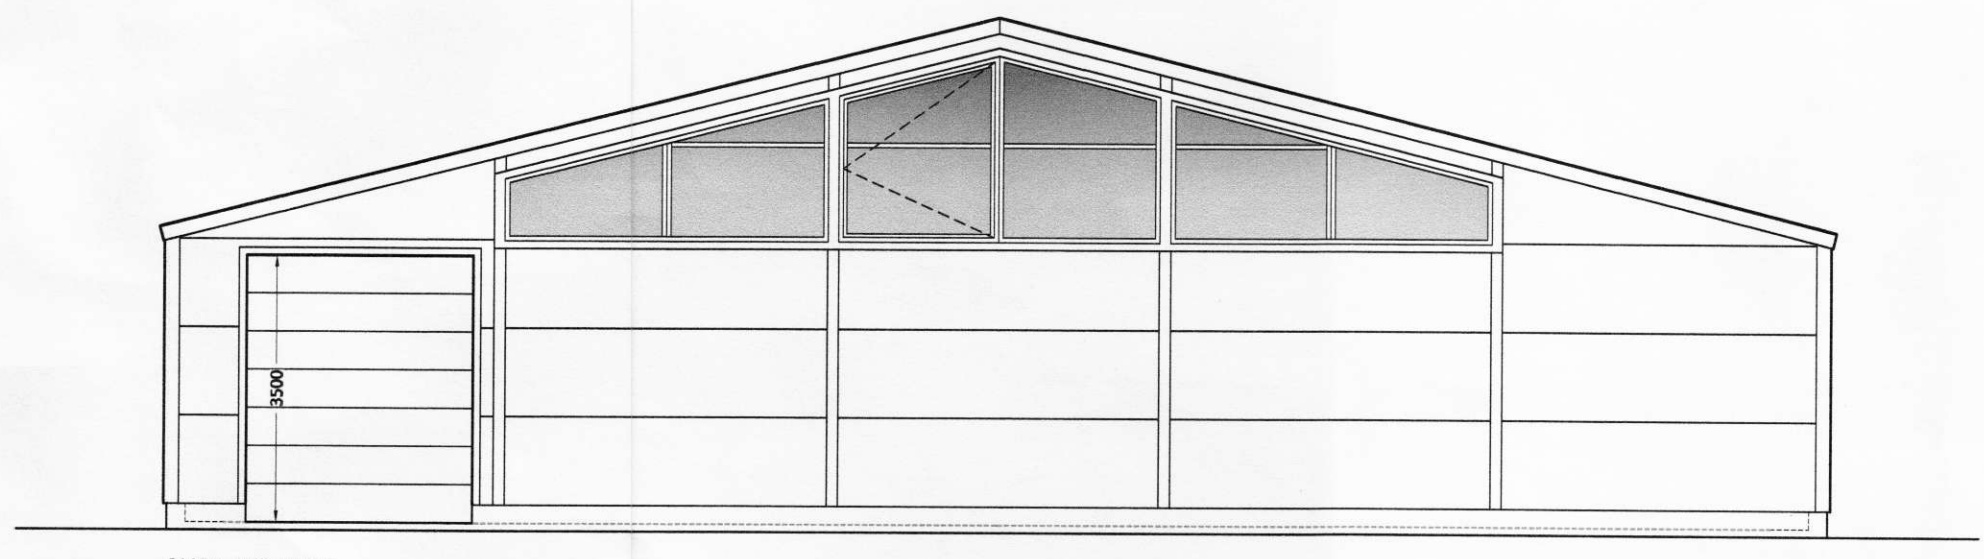

SUÐLÆG HLID

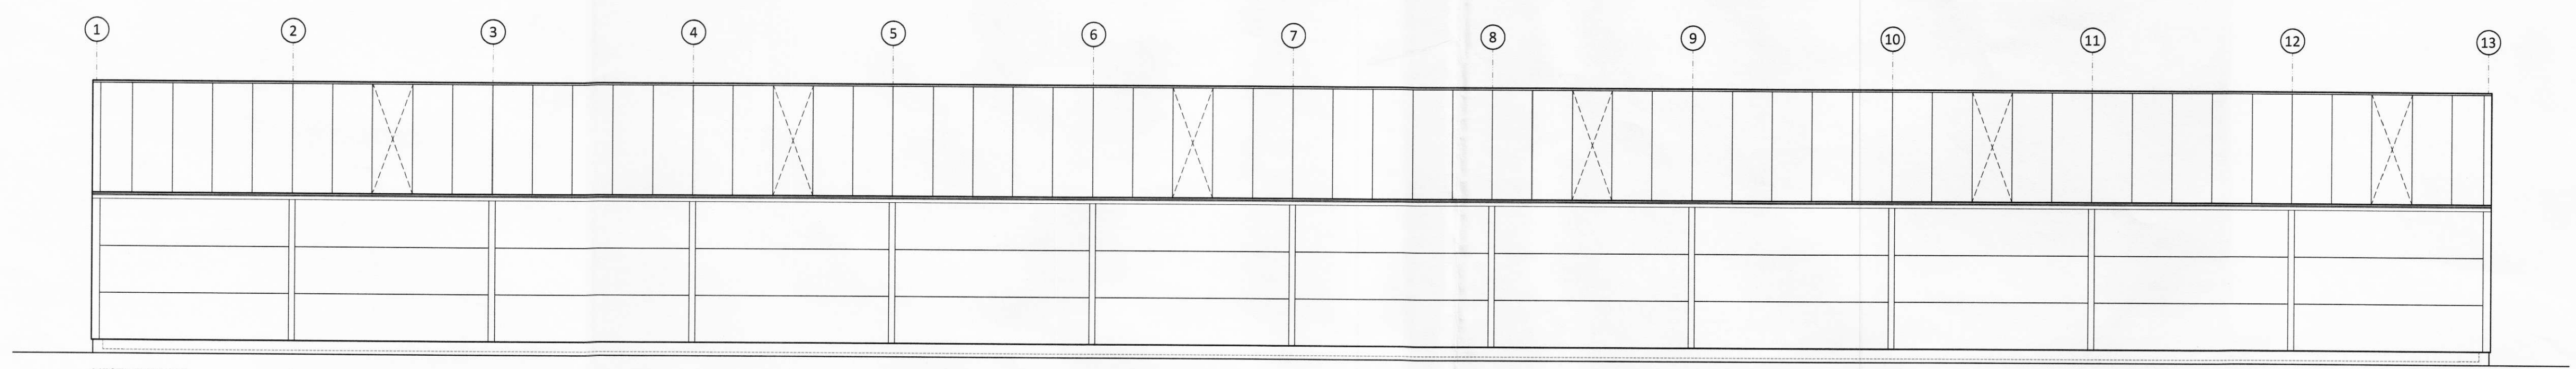

VESTLÆG HLID

HÝSI-MERKÚR

Ú1	21.02.11	GRG	Frumútgáfa
Útgáfa:	Dagsetn:	Af:	Skýring:

CEDRUS EHF.
TEKNI- OG VERKFRÆÐIÞJÓNUMSTA
MÍÐTUN 20, 800 SELFOSS S: 482-1166
WWW.CEDRUS.IS SIMNET.IS S: 863-3004

KRÓKUR, Ásahreppi
851 Hellu
Reiðskemma, mhl. 03

Telkinúmer:
100-03

Aðaluppdrættir:
Ásýndir

Mælikvarði:
1:100

Hannað:	Gísli Rafn Gylfason	Telknað:	Gísli Rafn Gylfason
Dagsetning:	21.02.2011	Verknúmer:	11 005
Ábyrgðarm. og réttthafi:	Björgvín Viglundsson	Frumstærð:	A1
			040546-2009