
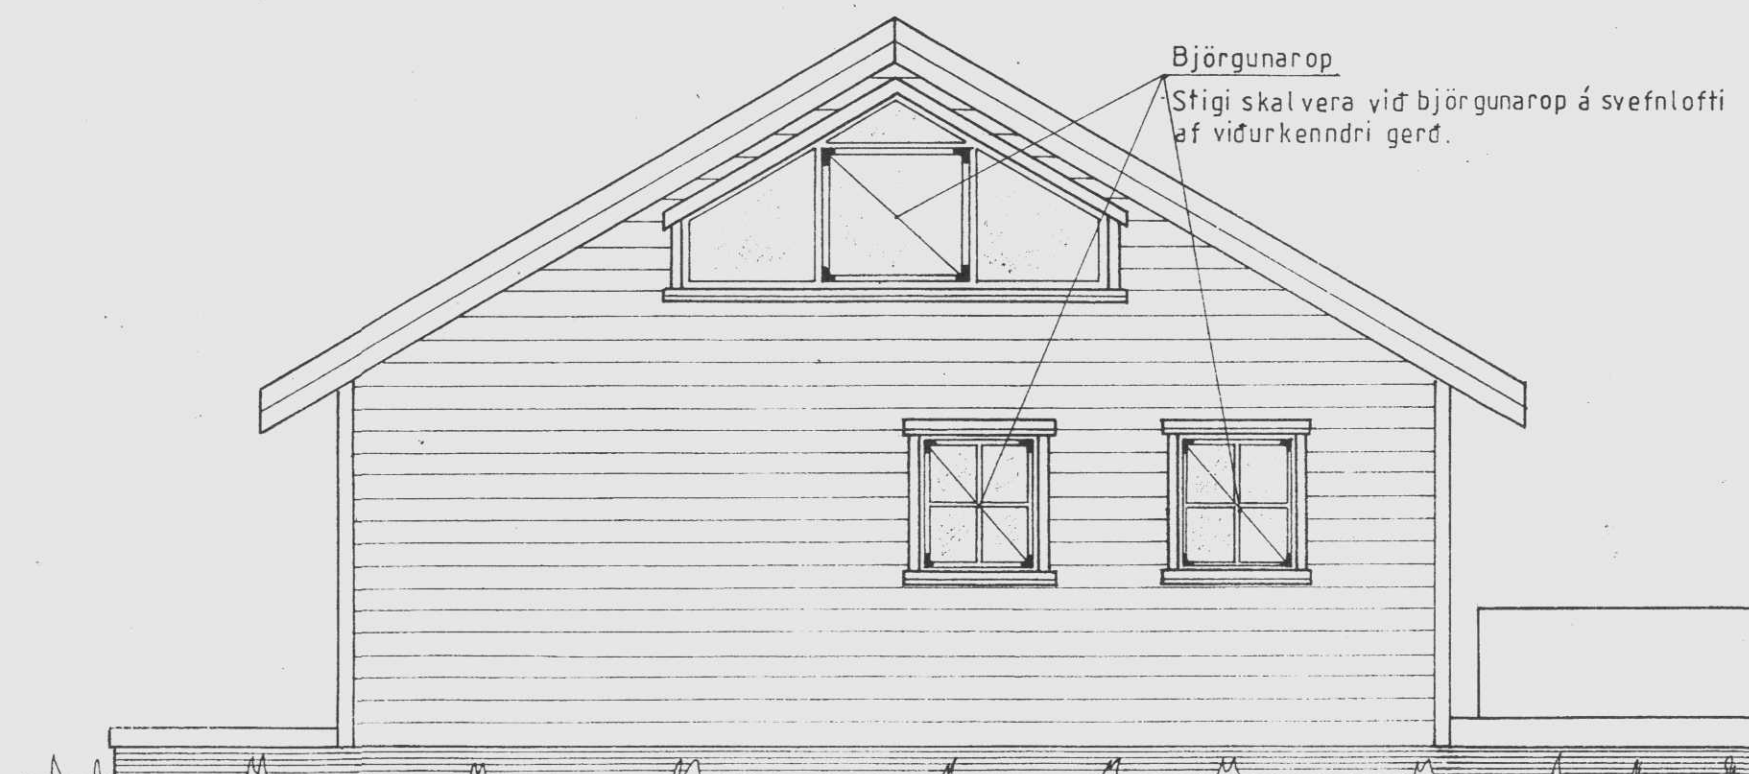
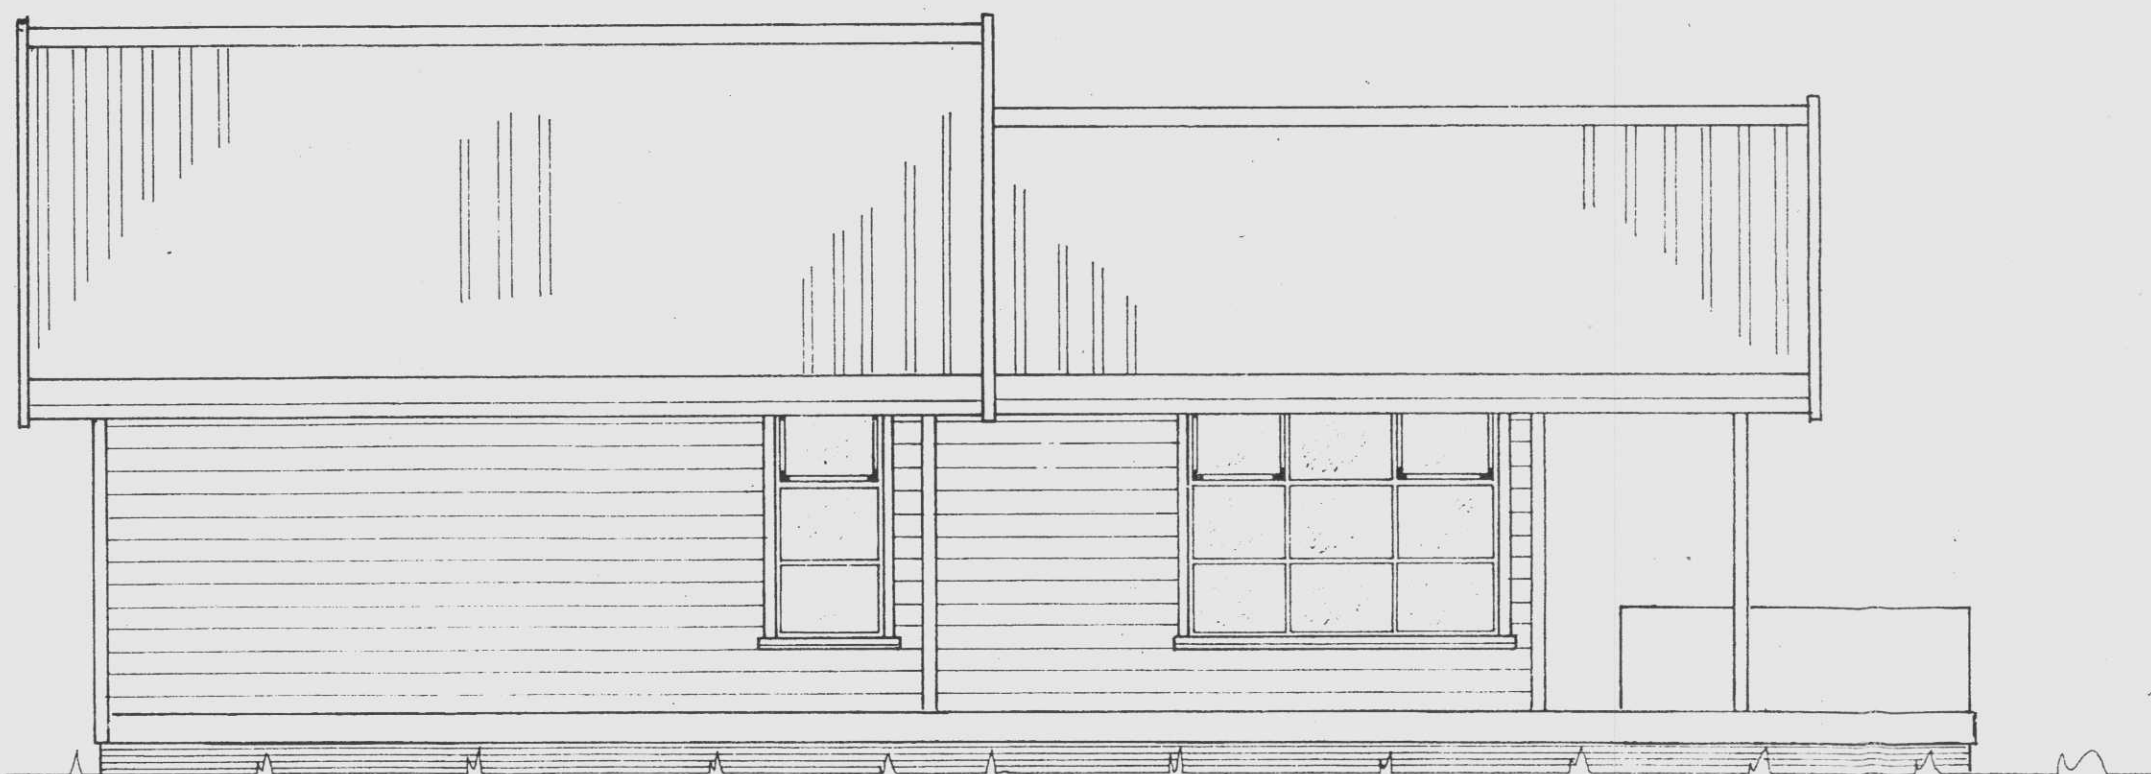
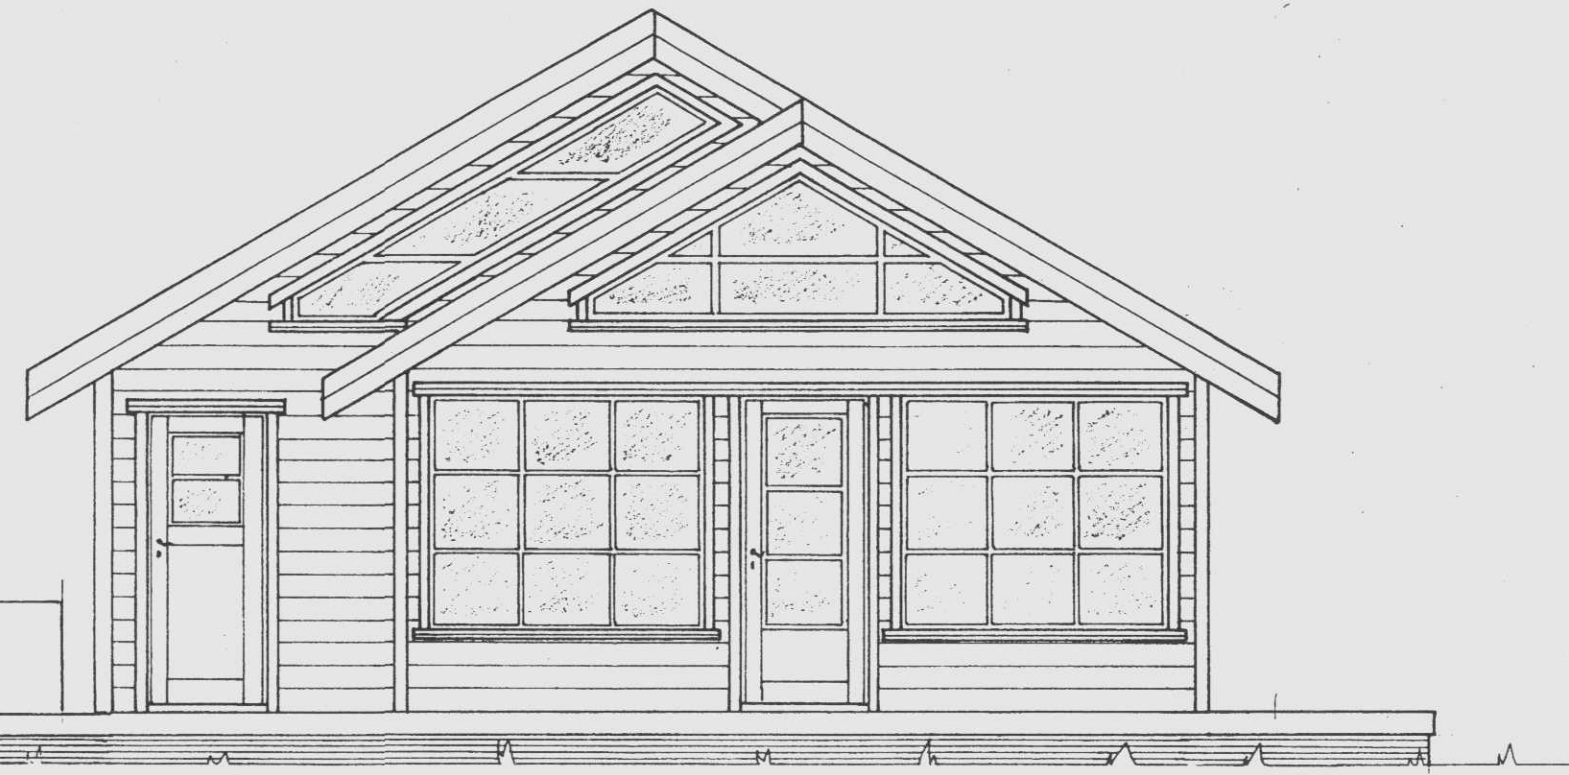


Samþykkt  
 08 JUL 2006  
*Hilma Ólafsson*  
 Byggingarfulltrúi uppsveita Árnessyslu

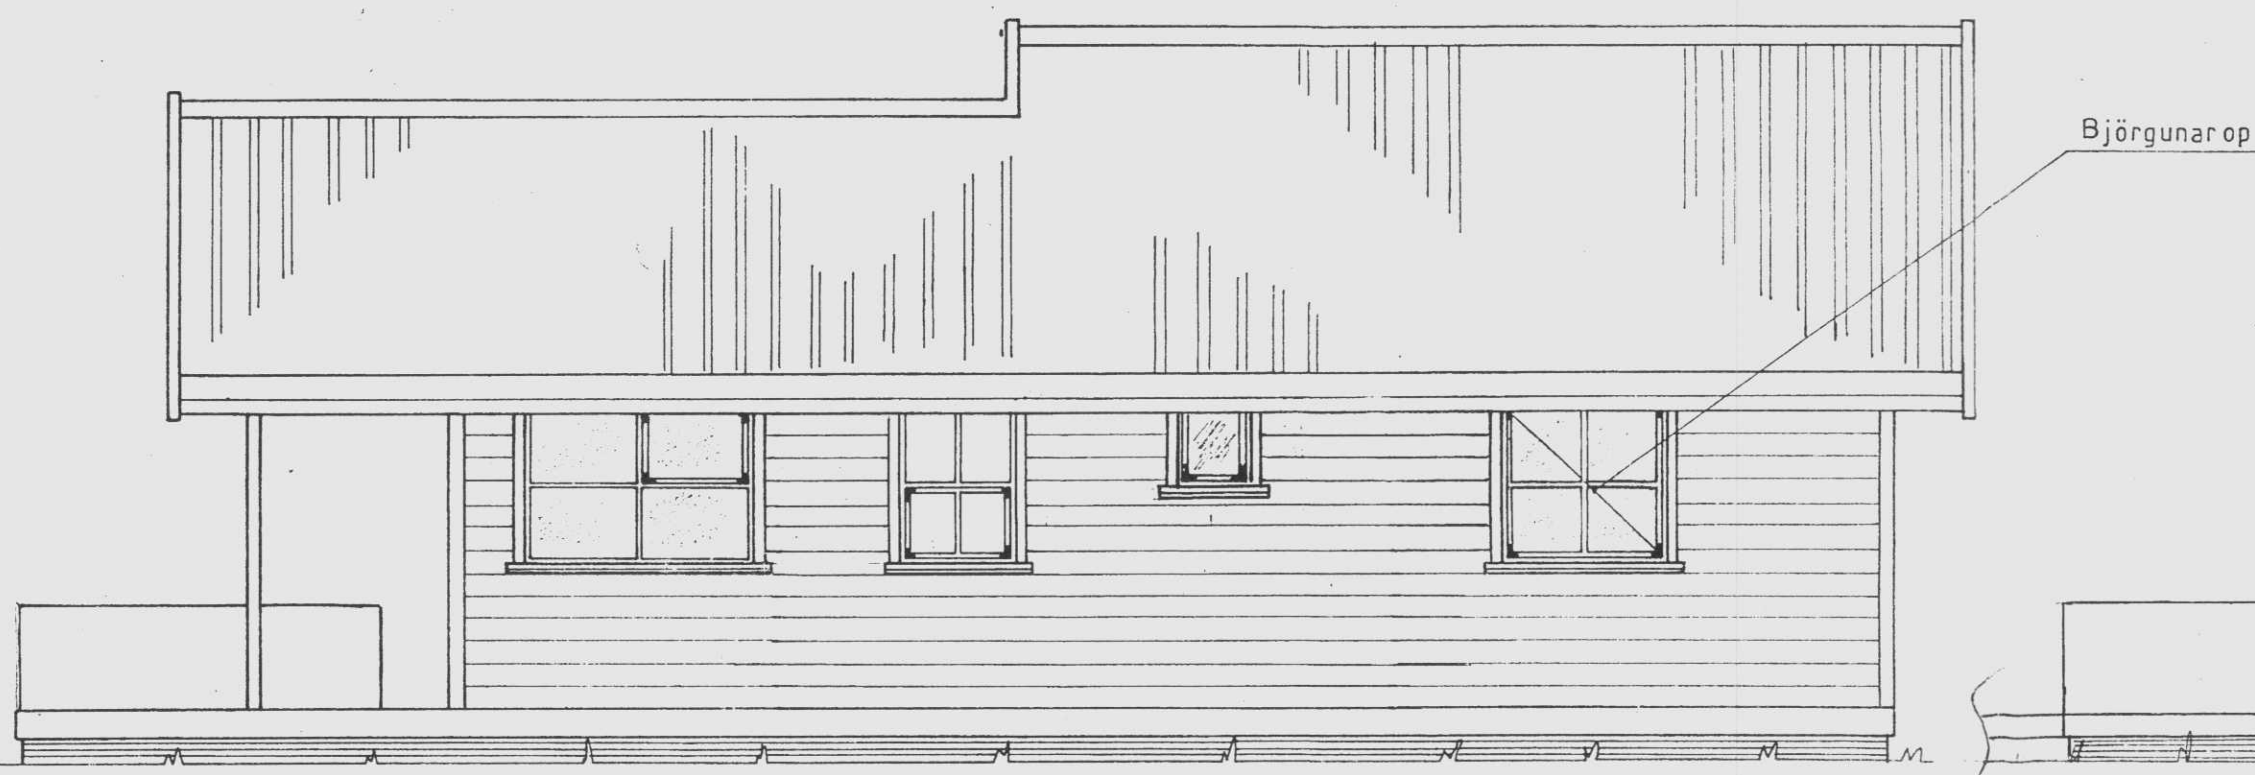

Mkv. 1:50	Sumarhús í landi, Sydri-Reykjum, Bláskógarbyggð	TEIKNIVANGUR
Dags. júlí 06	Lóð nr. 9 Lambhaga, stærð 4900 m <sup>2</sup>	2707 33 - 2559
Nr. 57-11-1	Eigandi: Jón V. Gunnbjörnsson kt. 310357-2519	<i>Hilma Ólafsson</i>
	ÚTLIT	2010 32 - 4803