


29-50-6

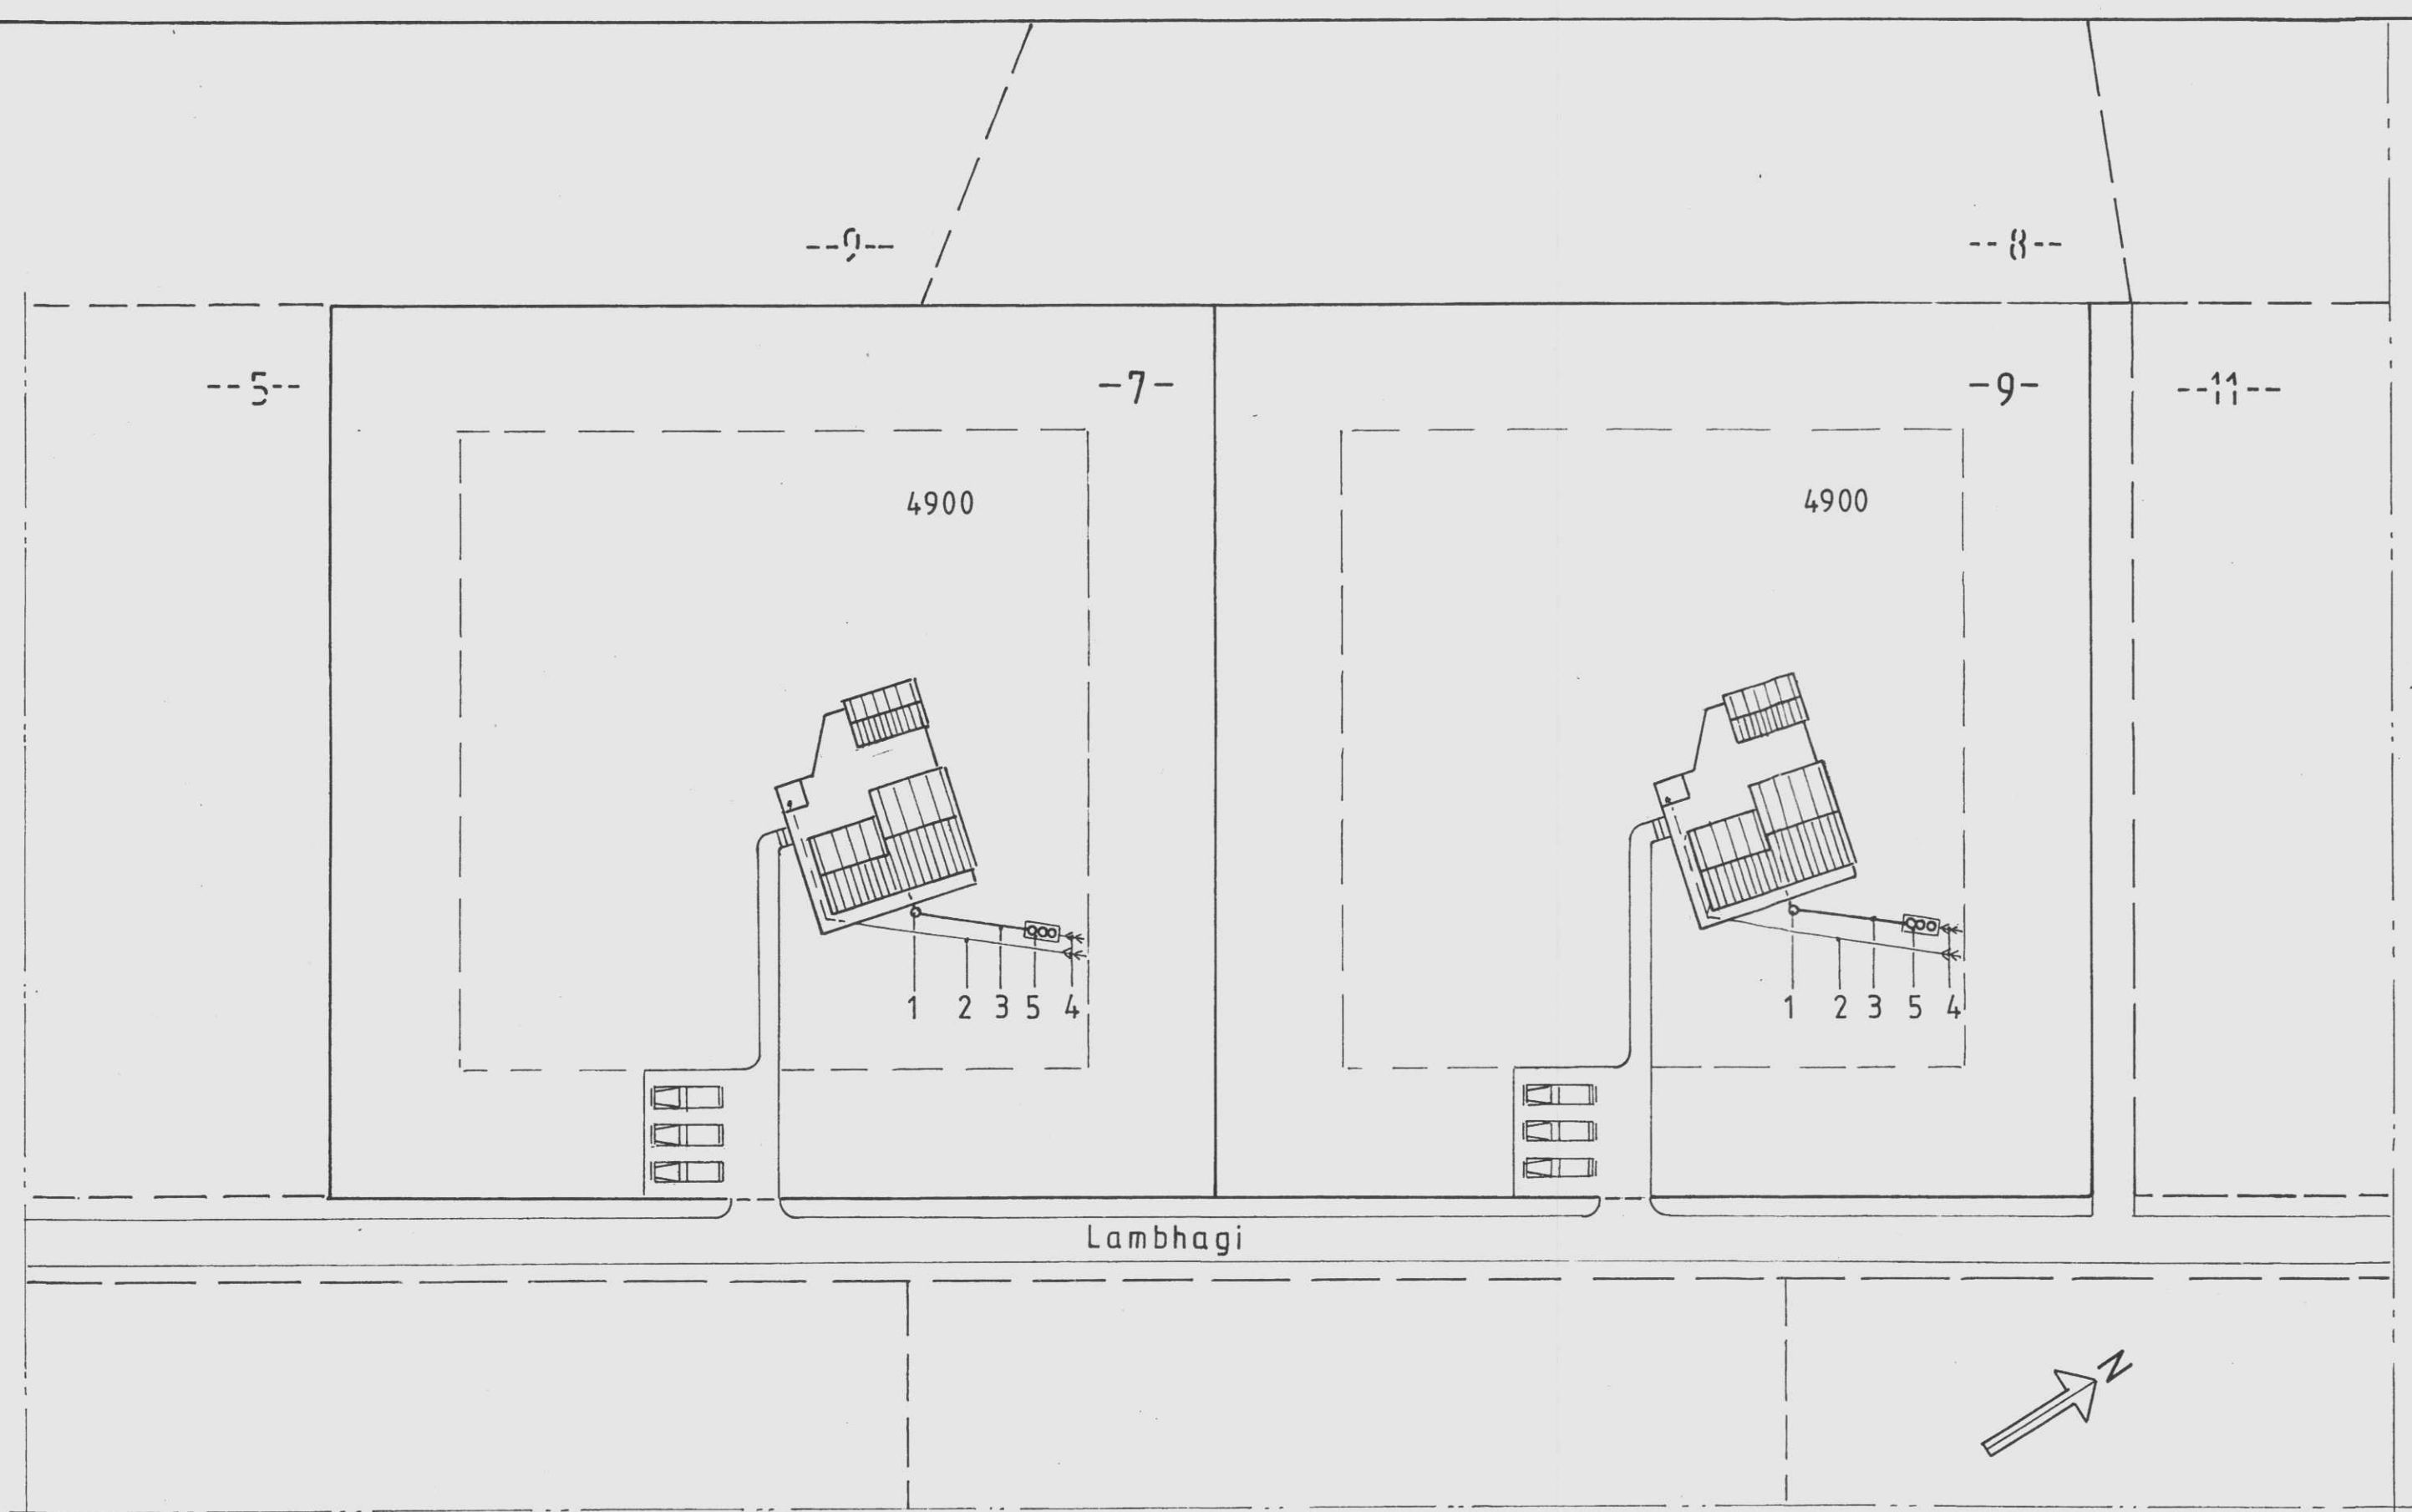

- 1 Brunnur \varnothing 600 - 120
- 2 Regn og pottvatn PVC \varnothing 100 10‰ - 125
- 3 Skolp PVC \varnothing 150 15‰
- 4 Siturlögn
- 5 Þja hólfa 2500 l. rotþró samkv. heilbrigðisreglugerð - 145

Mkv.: 1:500	Sumarhús í landi, Syðri-Reykjum, Bláskógarbyggð	TEIKNIVANGUR
Dags.: júlí '06	Lóð nr. 9 Lambhaga, stærð 4900 m ²	
Nr 57-11-3	Eigandi: Jón V. Gunnbjörnsson kt. 310357-2519	
	Afstöðumynd	<i>Árninn Þegunior</i> 201032 4829