
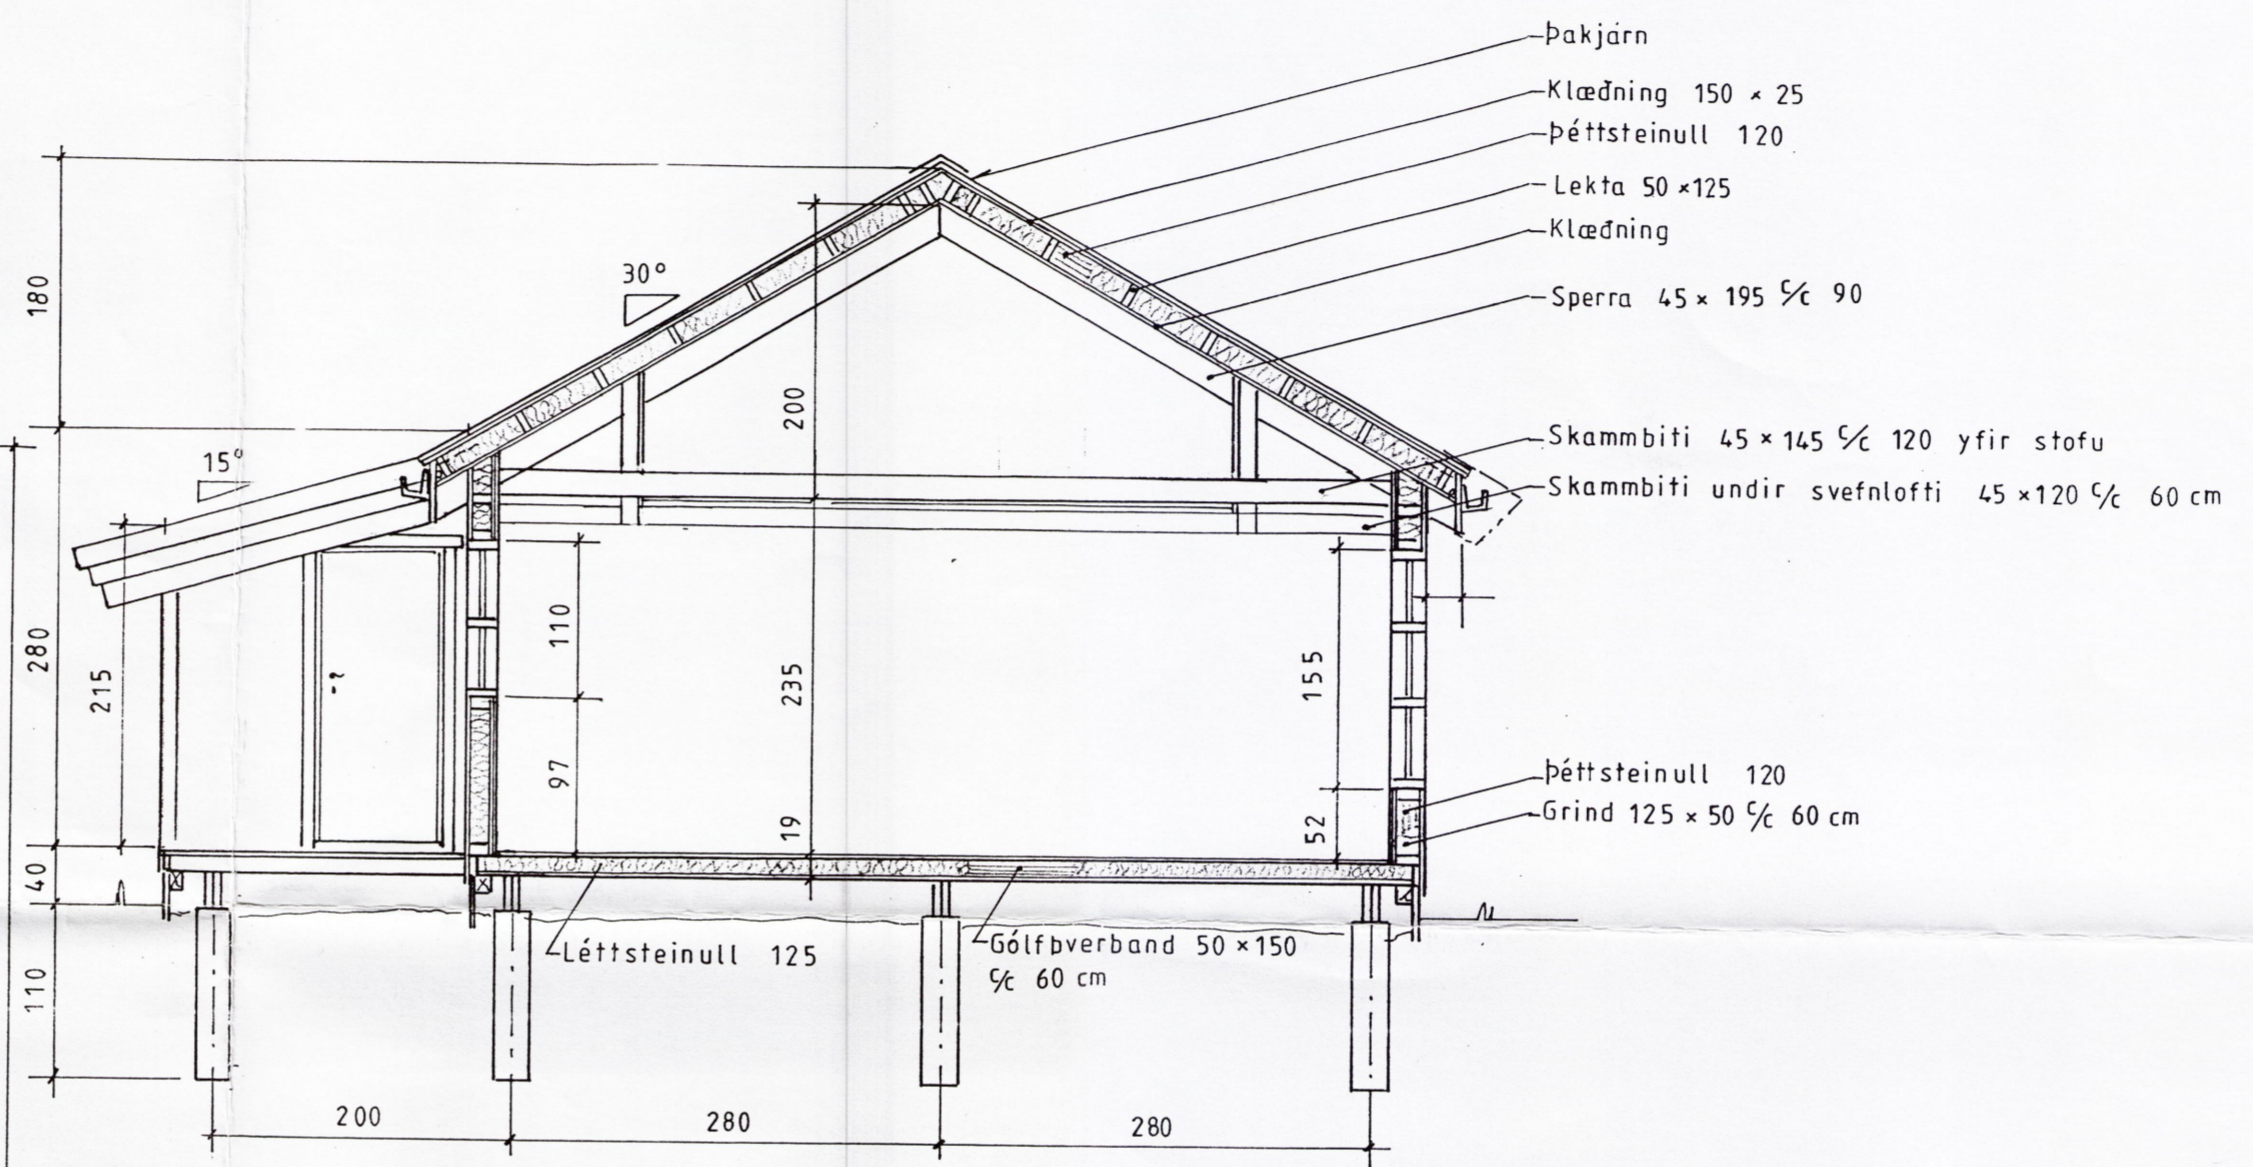
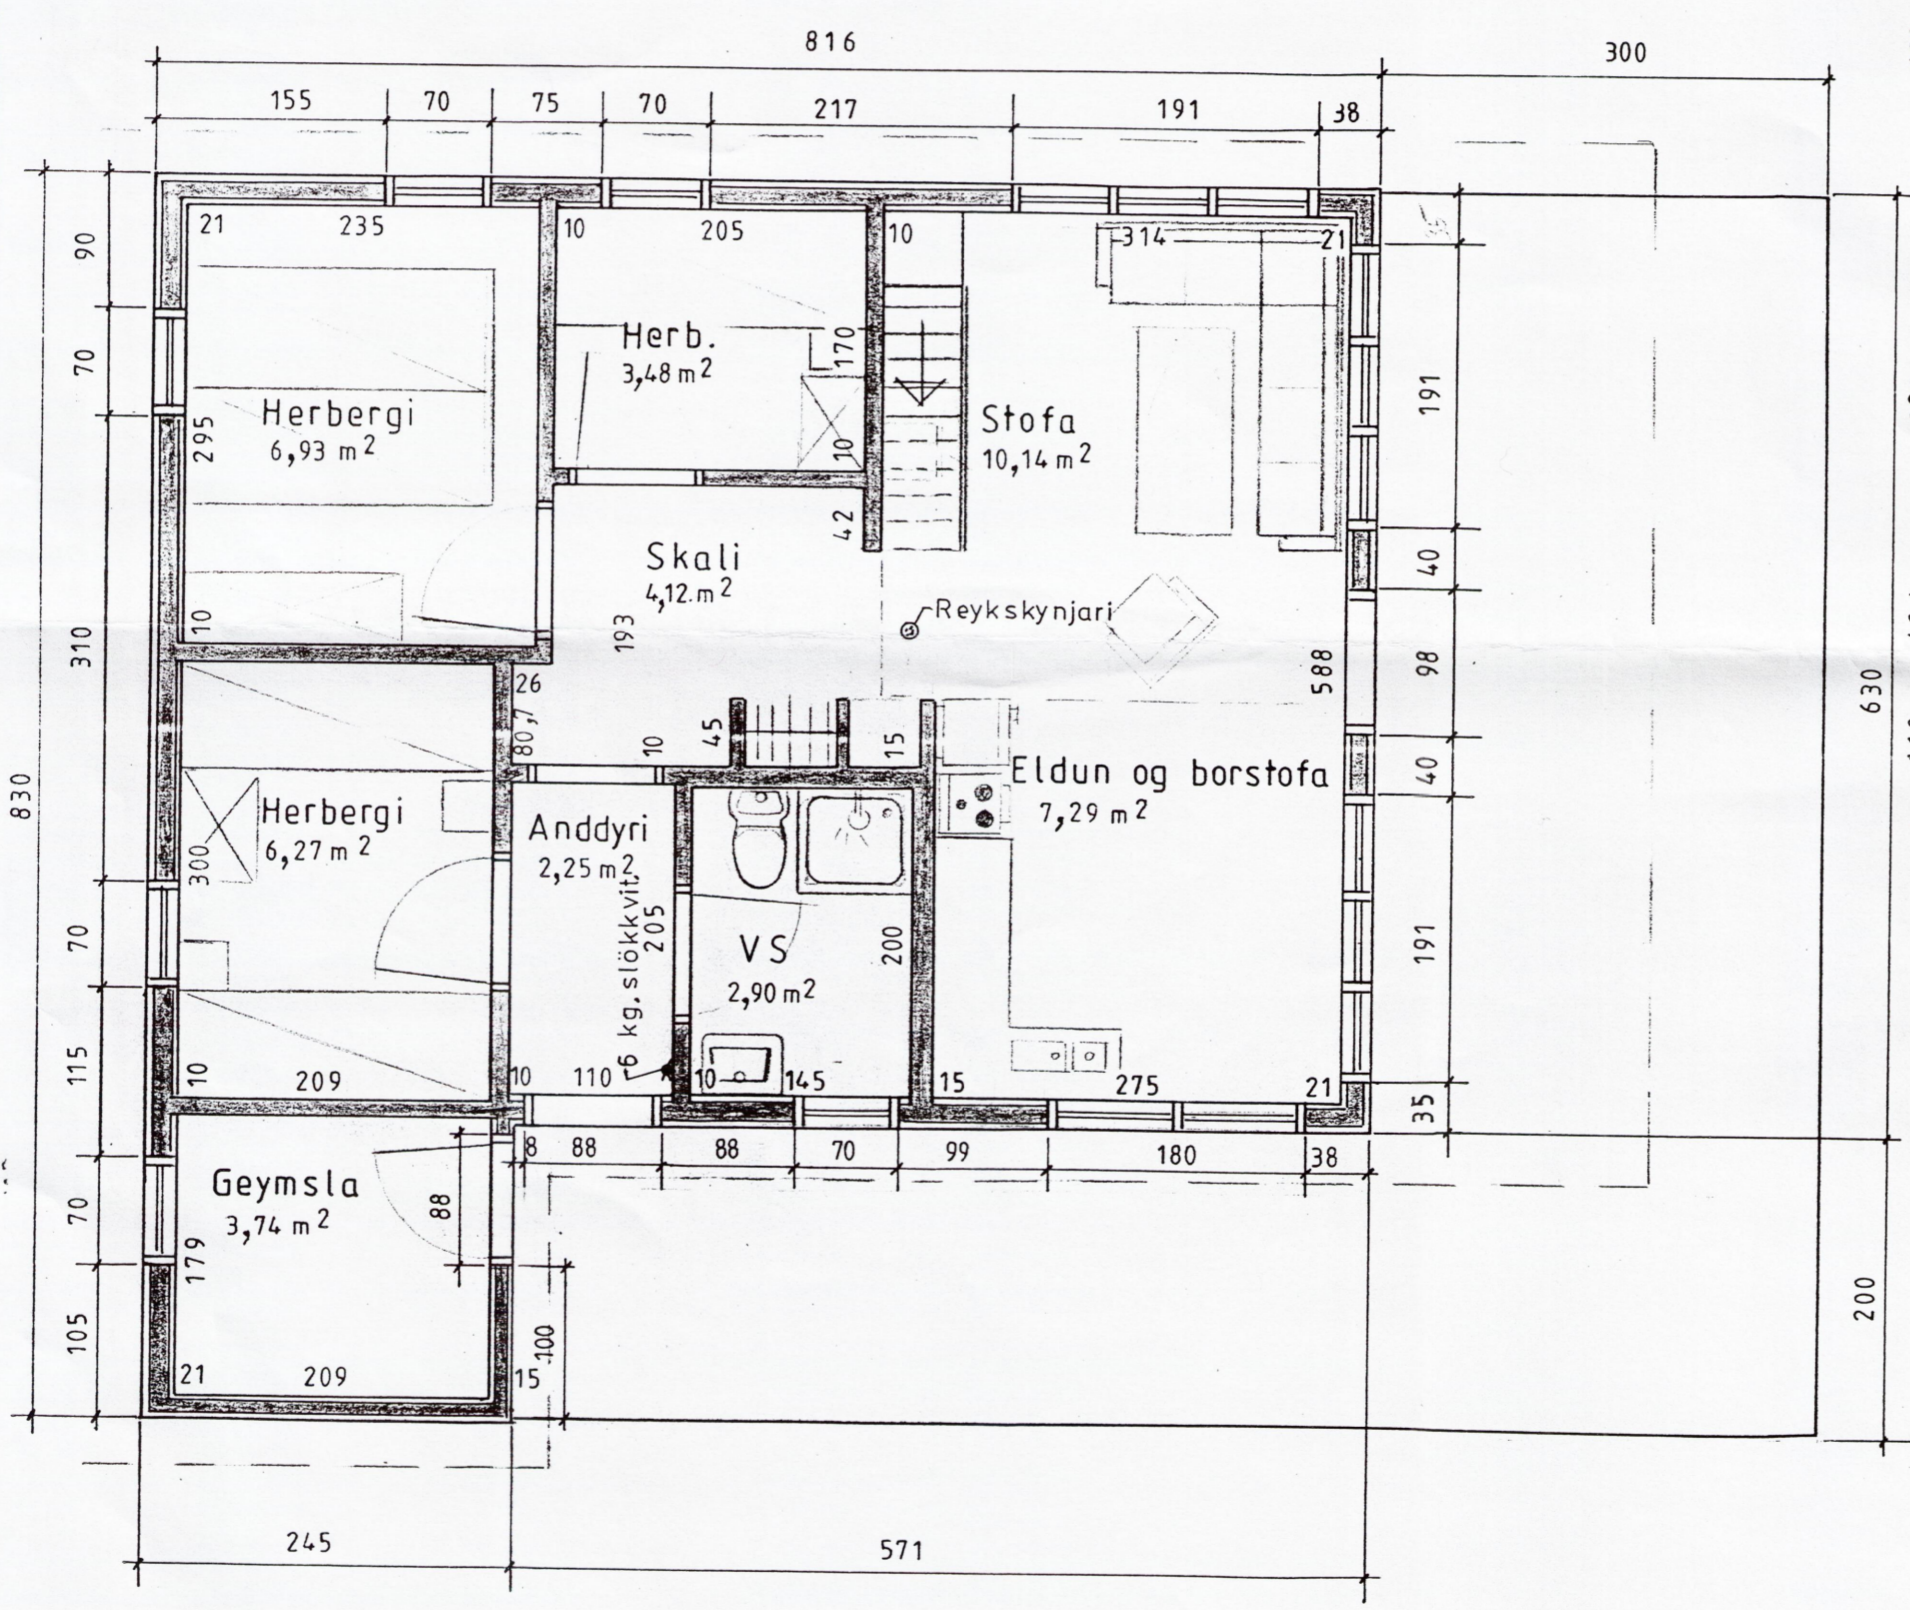


22.07.2003
 Samp. 2004-2006
 BYGGINGARFULLTRÚI
 GRÍMSNES OG GRAFNINGSHEPPS
 Hólmur Einarsson

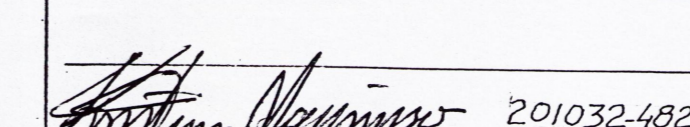

SUMARHÚS NR. 112
 Flatarmál brúttó 56,31 m²
 Flatarmál nettó 47,12 m²
 Rúmmál brúttó 191,28 m³
 Rúmmál nettó 163,45 m³
 Verönd 36,32 m²

Sumarhús í landi, Þóróddsstaða, Grímsness og Grafnings- hreppi Árnass. Lóð nr. 21 0,665 ha. Eigandi: Valgerður Steingrimsdóttir, Kt. 220668-3639 Sími 555 3613		TEIKNIVANGUR
Mkv. = 1:50	GRUNNMYND OG SNID	NR. 112-2
Dags. Okt. 2000		
 201032-4829		