
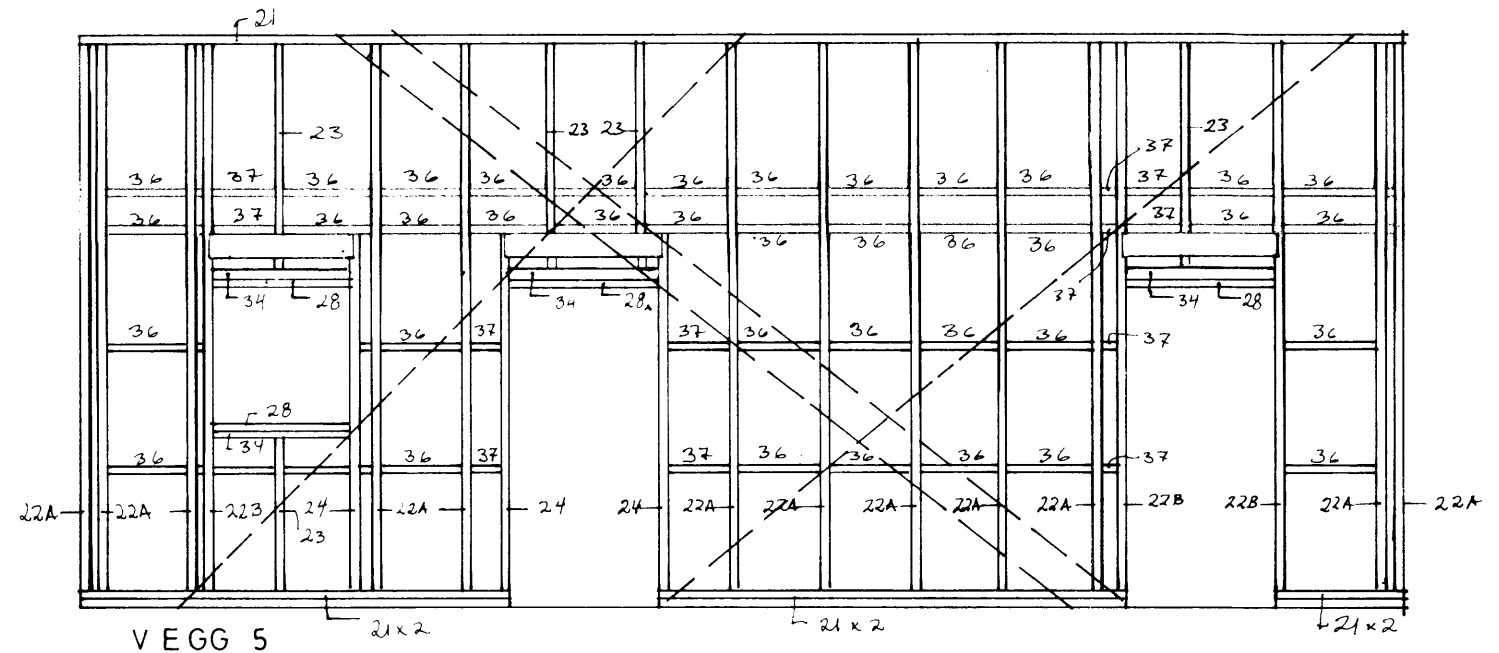
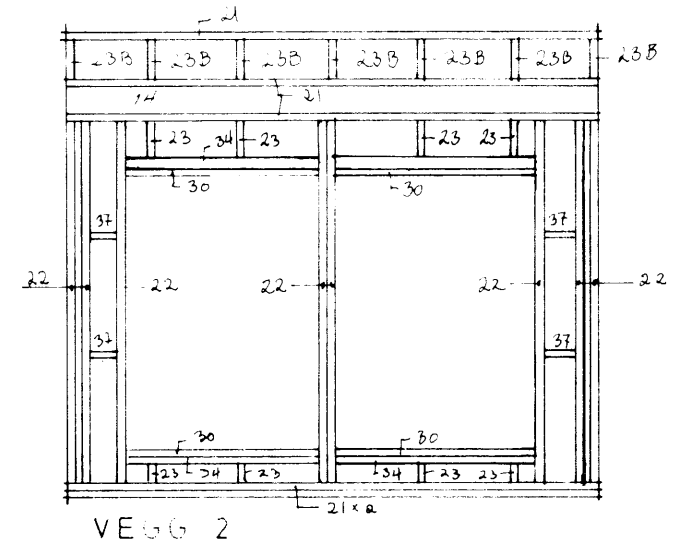
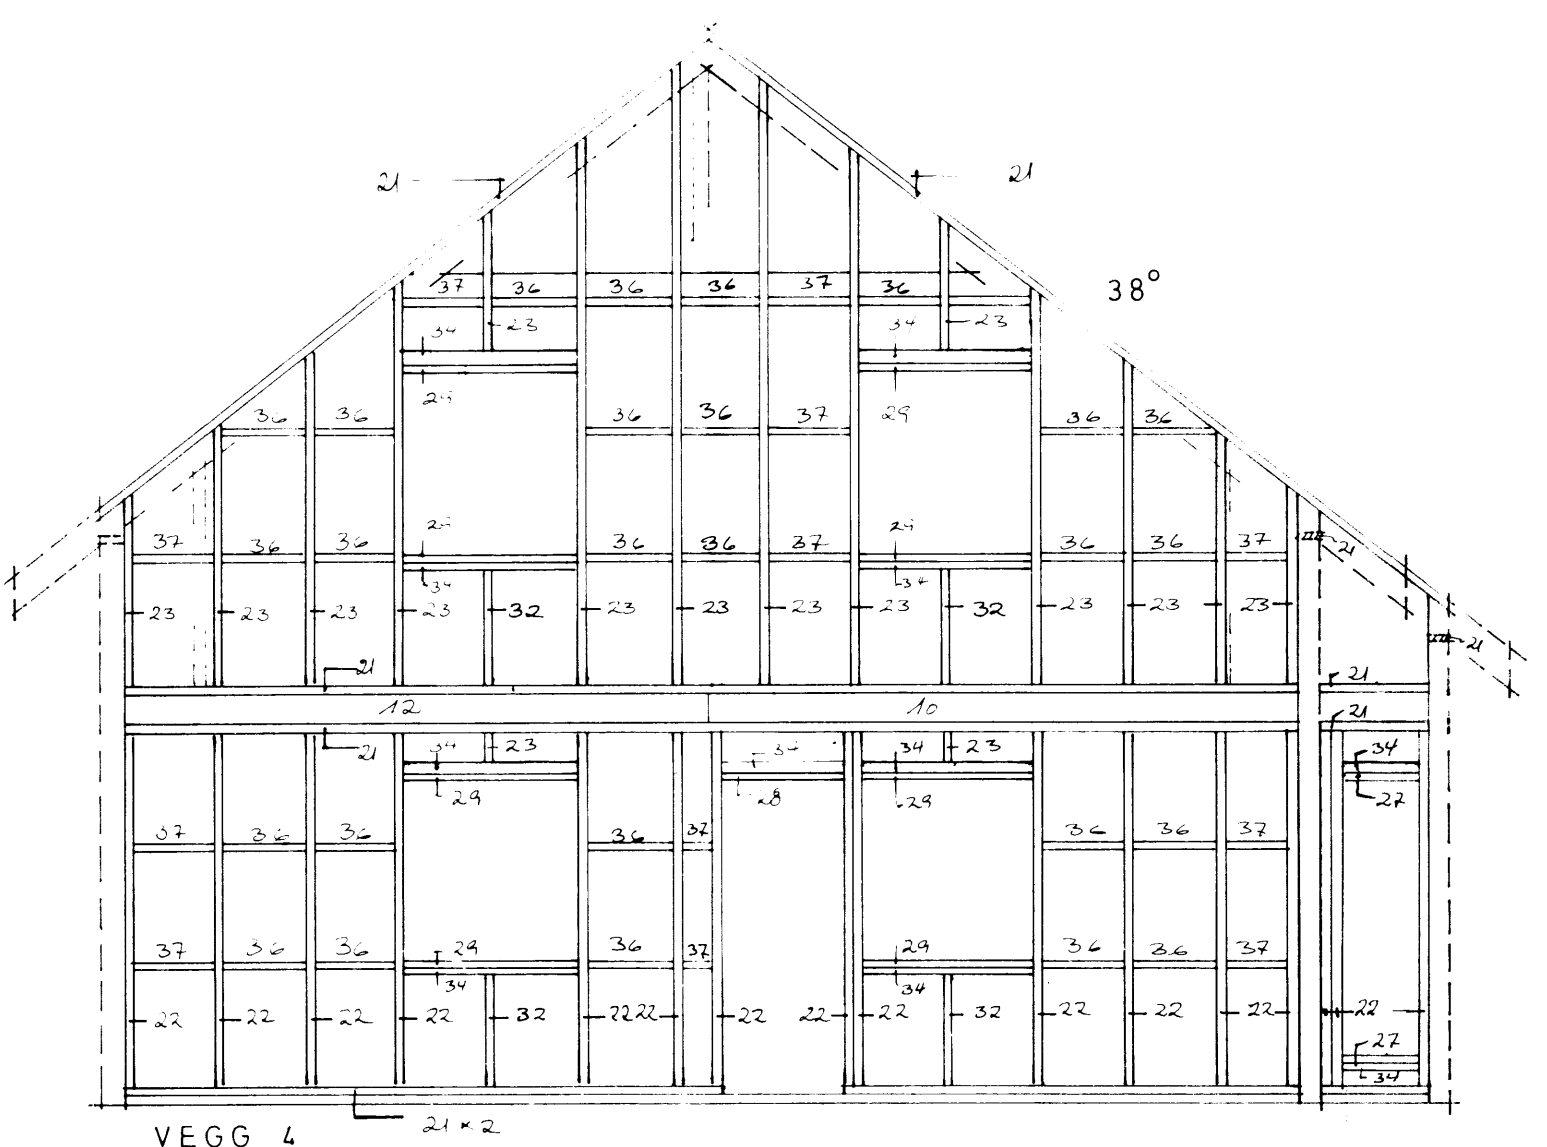
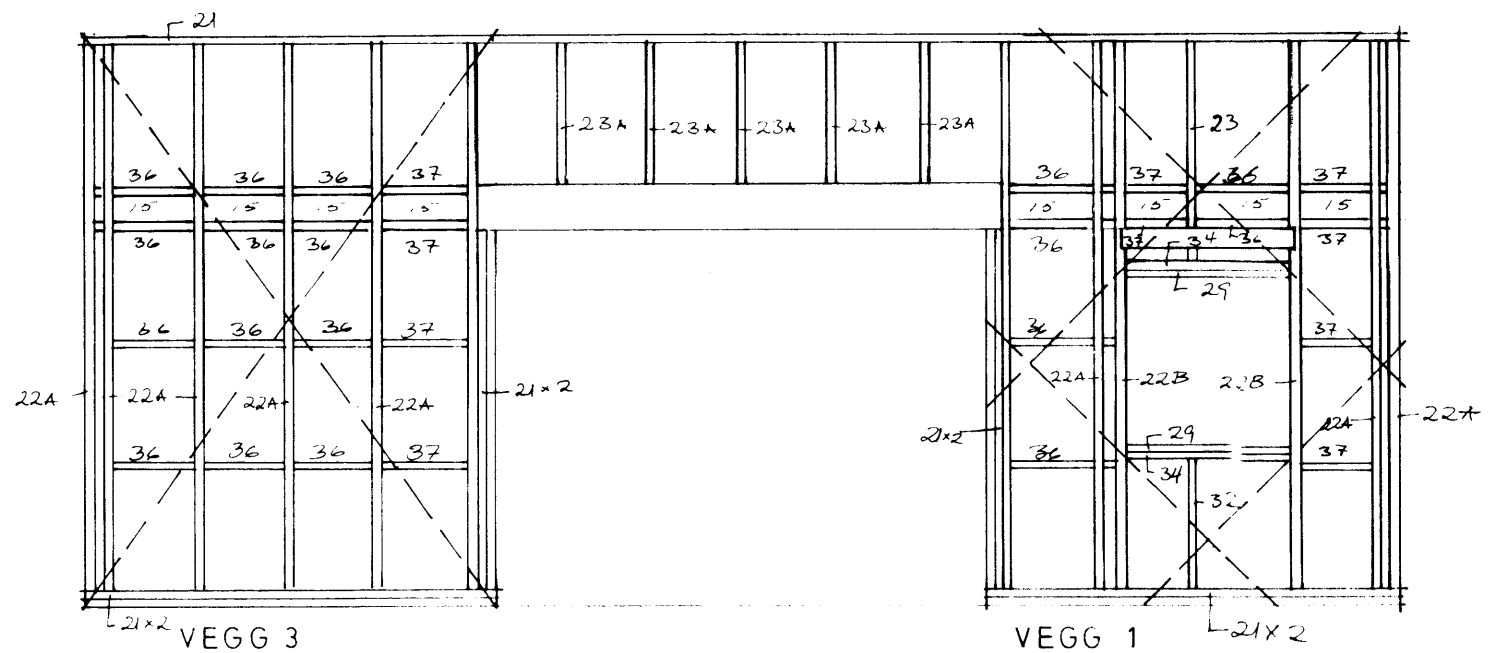


Lýfi þess Góðmunnleika
 Húsbúnaðarvísitíðis

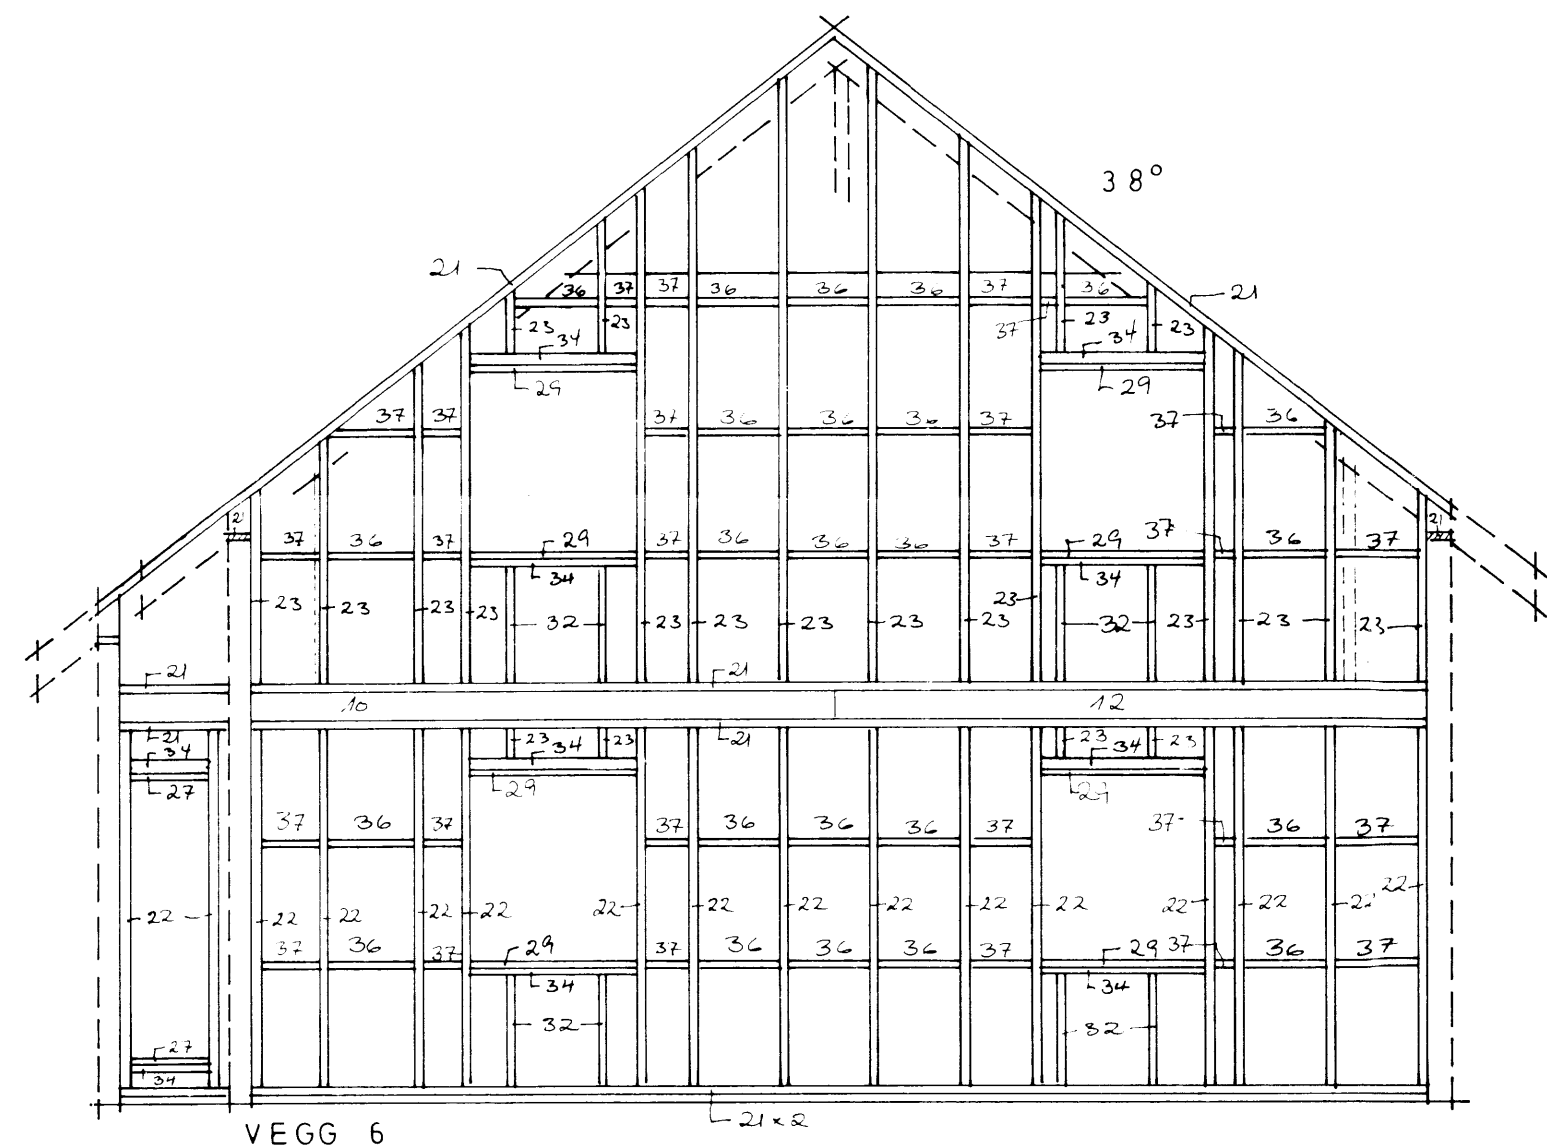

BINDINGSVERK

ODDUR 73 HÆÐ OG RIS

FLATARMÁL: m²

RUMMÁL: m³

MÁL: 1:100

ARKITEKT AGNAR FRAFJORD *AGNAR FRAFJORD*

INGENJÖR GEIR INGE IVERSEN *GEIR INGE IVERSEN*

DATO: 14.9.95

Solhytten as. Sandnes

Íslensk-Skandinaviska h.f.

RC hus og sumarbustadir

Tel. 568 5550 fax 568 5755