

Samþykkt

27 MAI 2008

Stefni Þorláksson
Byggingarfulltrúi uppsveita Arnessýslu




ÚTLIT SUÐUR




ÚTLIT NORÐUR




ÚTLIT AUSTUR

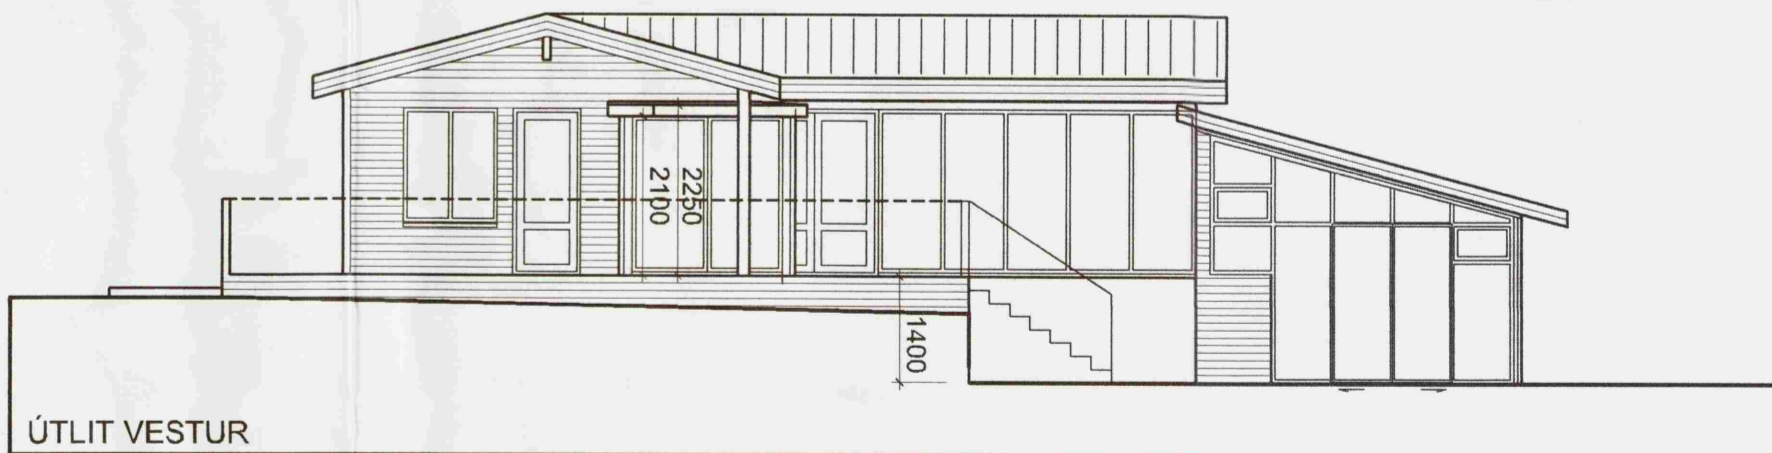


ÚTLIT VESTUR

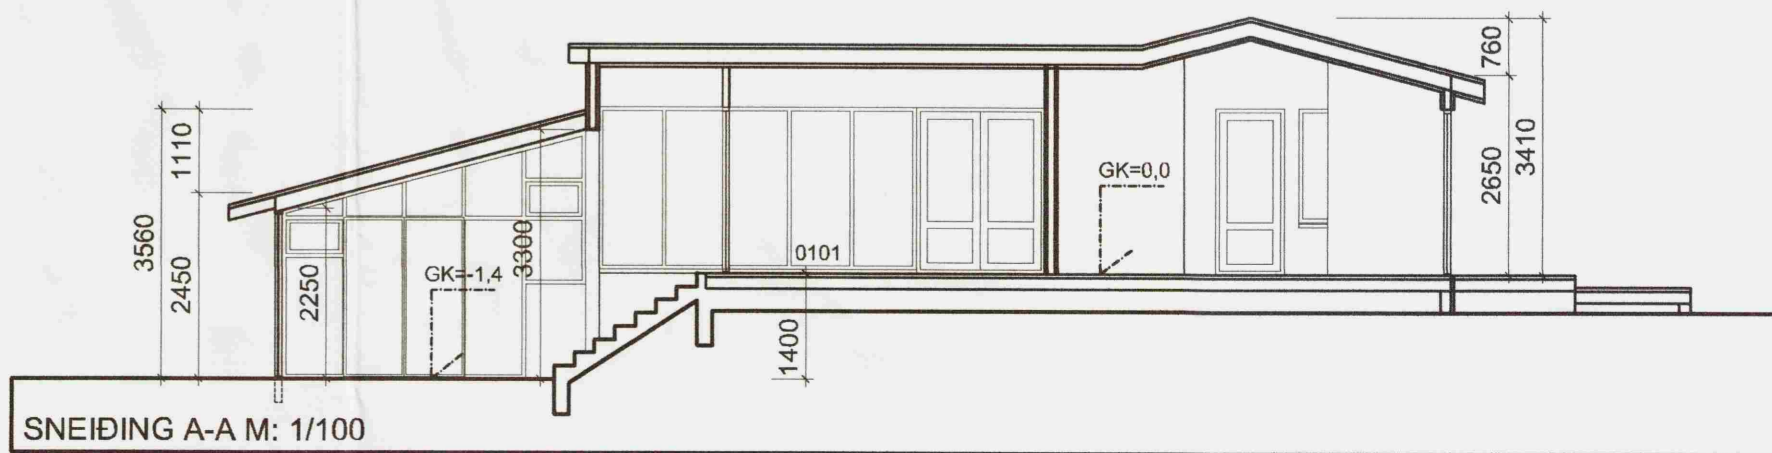

SNEIÐING A-A M: 1/100

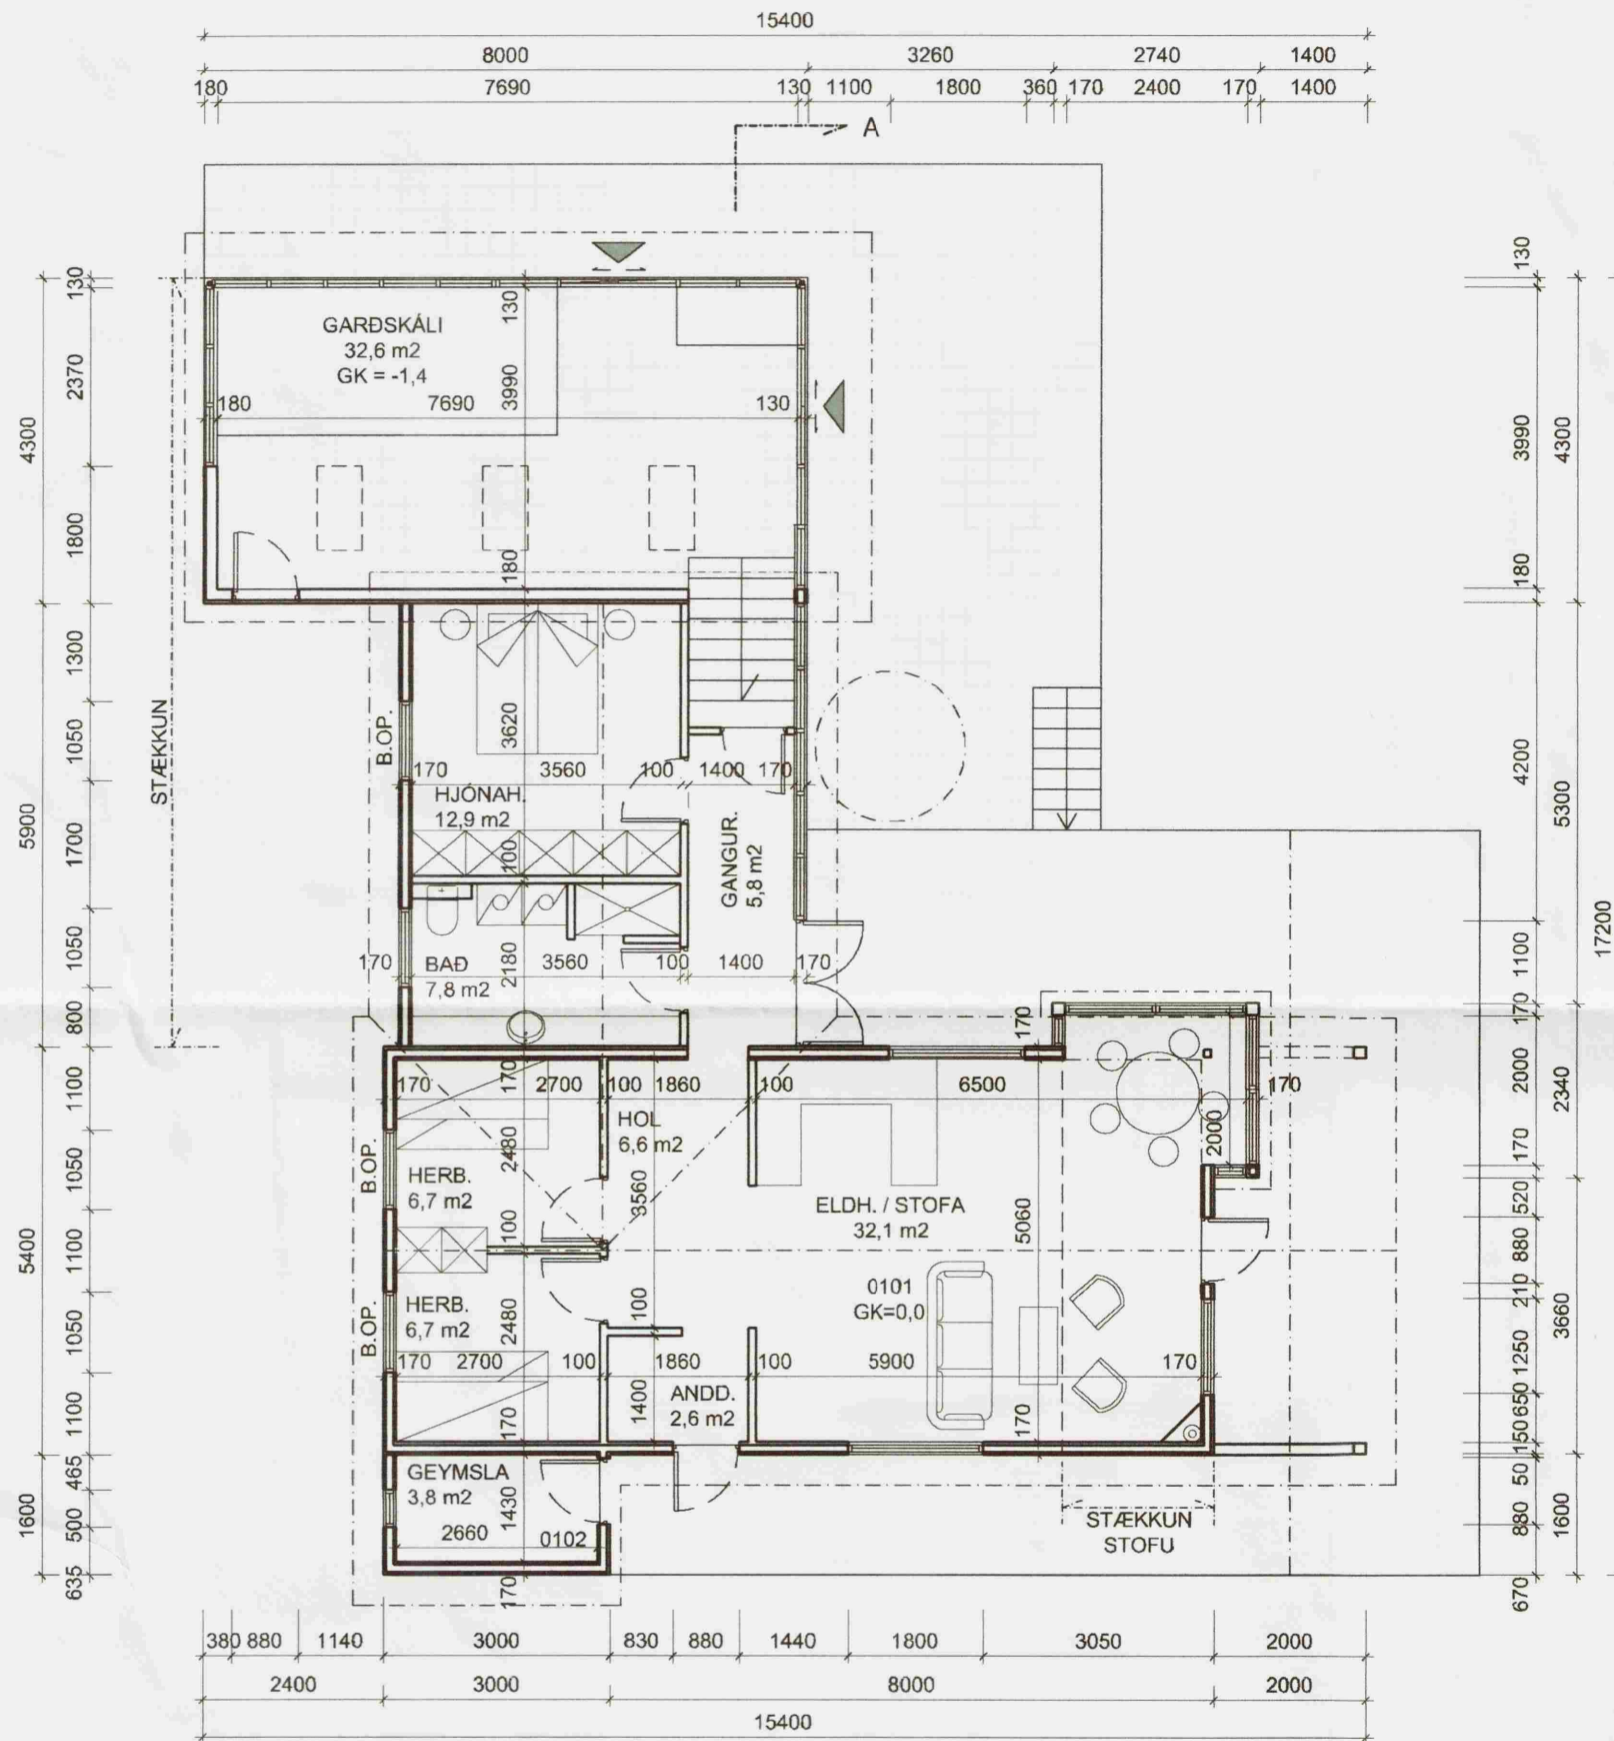

GRUNNMYND M: 1/100

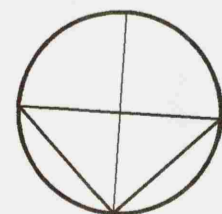

BREYTINGAR			
NR.	DAGS.	BREYTING	Sp.

TEKTON
HÖNNUN - SKIPULAG - RÁÐGJÖF

BORGARTÚN 6 TEL: +354 561 1910
 105 REYKJAVÍK FAX: +354 561 1921
 ICELAND TEKTON@TEKTON.IS
 KT: 471293-2109 WWW.TEKTON.IS

HAUKUR HÁRDARSON ARKIT. FAÍ / FSSA KT: 221162-2269
 GUDM. HUGI GUDMUNDSSON KT: 211066-5129
 GUNNLAUGUR JÓNASSON ARKIT. KT: 090462-2299
 ÞORLEIFUR EGGERTSSON ARKIT. KT: 040163-4849

SAMÞYKKT
Gunnlaugur Jónsson
 VERK
 FINNHEIÐARVEGUR 11,
 NORÐURKOTSLANDI, STÆKKUN

TEIKNING
 GRUNNMYND, ÚTLIT OG SNEIÐING

KVARDI
 1:100

DAGS.
 28.04.2008
 TEIKNAD AF
 GJ, GRB

TEIKNING NR.

0102